

SURVEY OF LOT LINE 1806 & 1807


MASSILLON, STARK, OHIO

FOR Charles Wagner

DATE 3-28-56

BY H. M. PIPER - REGISTERED ENGINEER AND SURVEYOR

SCALE: 1" = 20 FT.

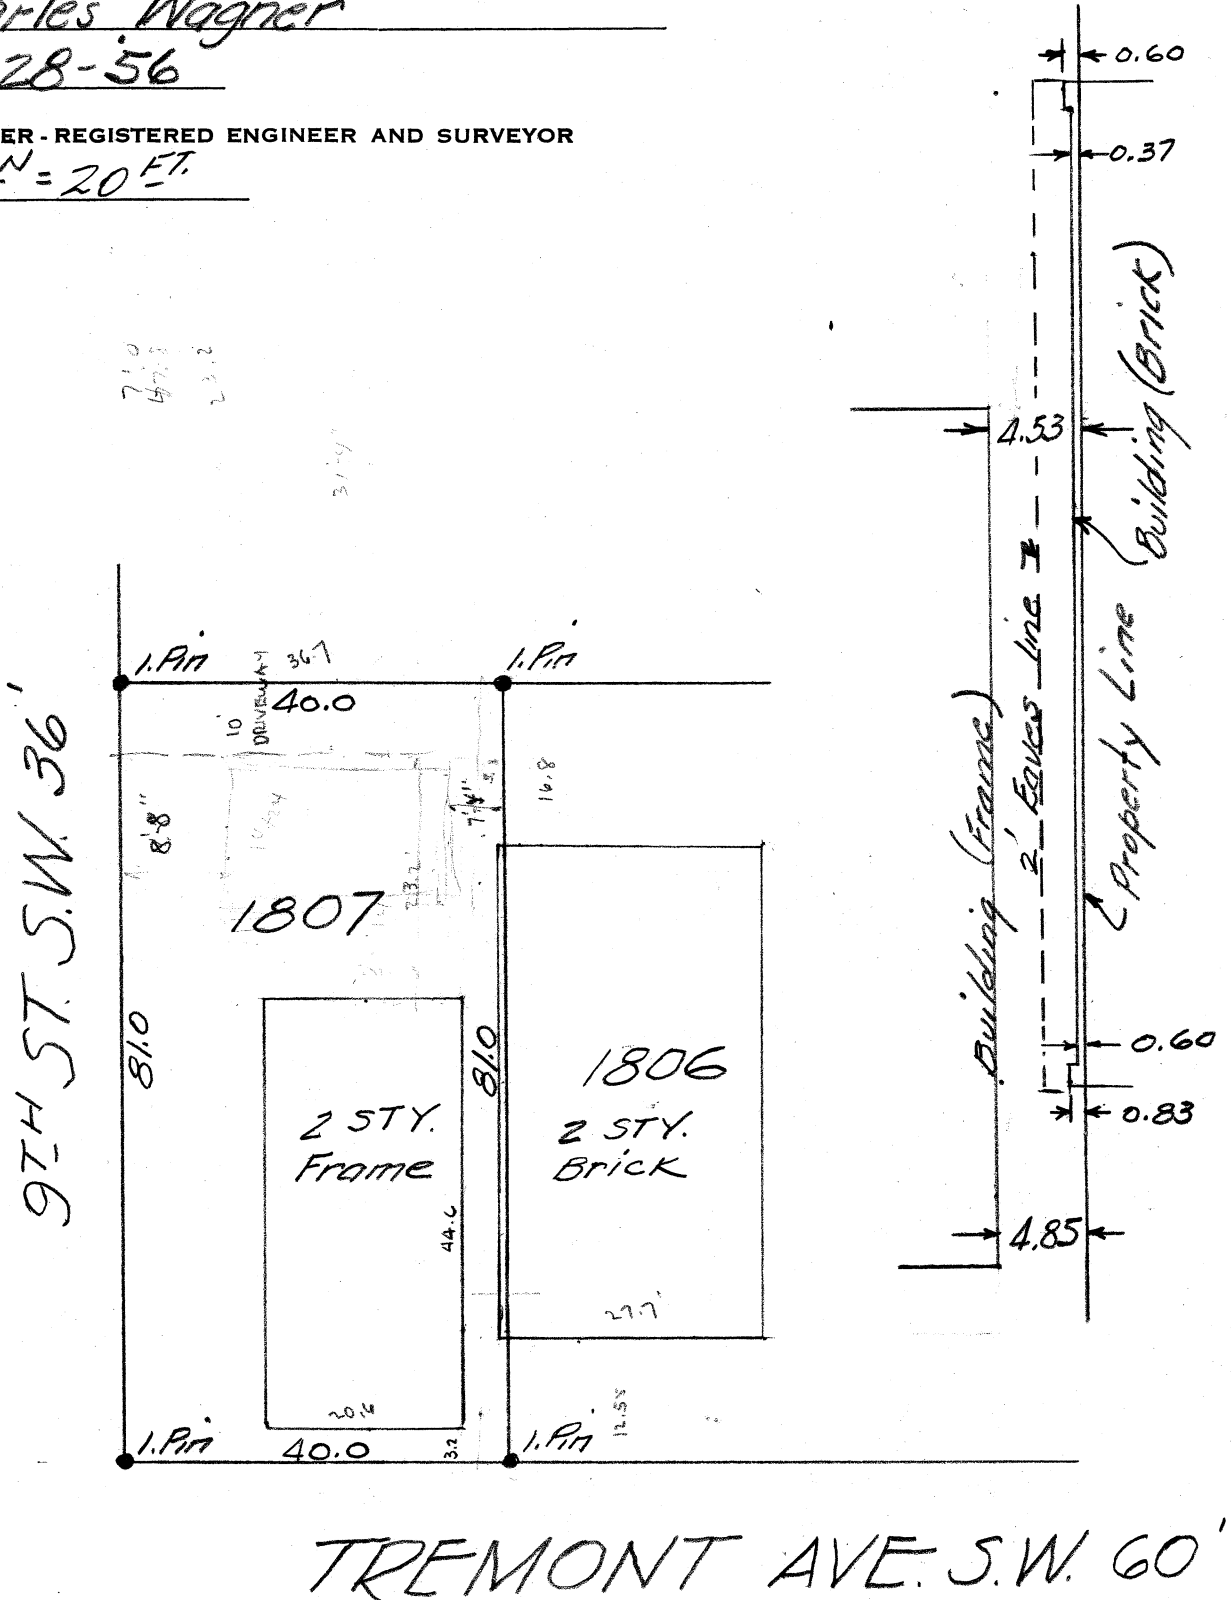

Wagner

Known as and being all of Lot No. 1806 in the City of Massillon, Ohio, and that Pt. of Lot No. 1807 described as follows:

Beginning at the southeast corner of Lot No. 1807 said point being the true place of beginning of the parcel here-in conveyed; thence westerly along the south line of Lot No. 1807 4.75 feet to a point; thence northerly 81.0 feet to the north line of Lot No. 1807 to a point 4.5 feet west of the northeast corner of Lot No. 1807; thence easterly 4.5 feet to the northeast corner of Lot No. 1807; thence southerly along the east line of Lot No. 1807 81.0 feet to the place of beginning containing 375 sq. ft.

Rogich

Known as and being all of Lot No. 1807 in the City of Massillon, Ohio, excepting the following described parcel:

Beginning at the southeast corner of Lot No. 1807 said point being the true place of beginning of the parcel here-in conveyed; thence westerly along the south line of Lot No. 1807 4.75 feet to a point; thence northerly 81.0 feet to the north line of Lot No. 1807 to a point 4.5 feet west of the northeast corner of Lot No. 1807; thence easterly 4.5 feet to the northeast corner of Lot No. 1807; thence southerly along the east line of Lot No. 1807 81.0 feet to the place of beginning containing 375 sq. ft.