

SURVEY OF PT. LOT # 7567


MASSILLON, STARK, OHIO

FOR CHAS. MYERS

DATE 5-28-59

BY H. M. PIPER - REGISTERED ENGINEER AND SURVEYOR

SCALE: 1"=20'

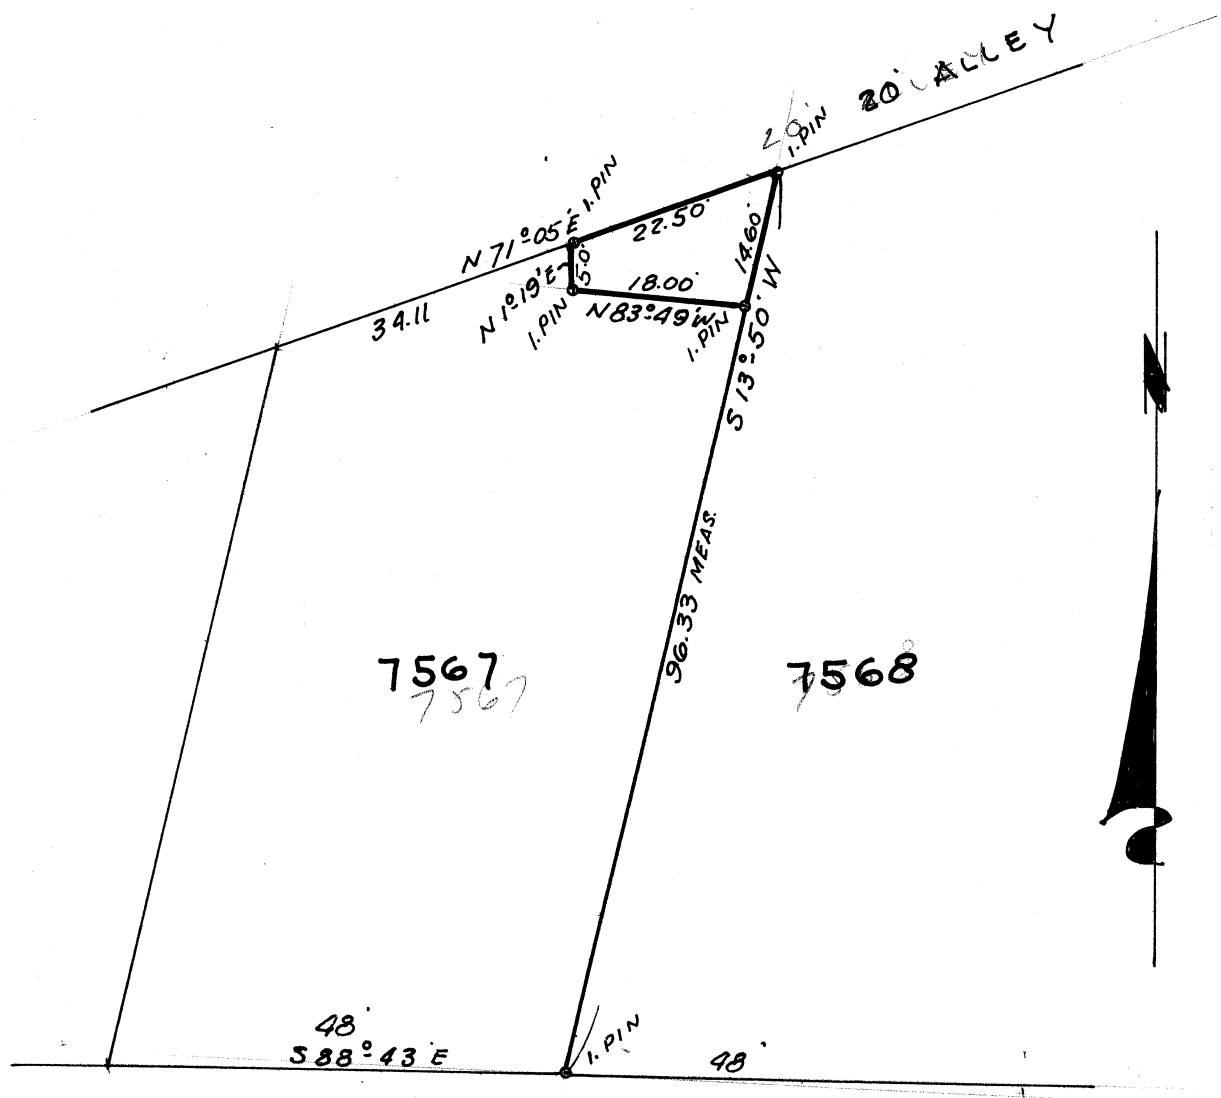

WALNUT RD. R.S.W.

CITY OF
MUSKOGEE
DEPT. OF
ENGINEERING

LOCATION

SUBJECT

PT. LOT 10 7567

COMPUTED BY

DATE

ENGAGED BY

DATE

202-202
SHEET NO.
SHEET NO.

Showing as and being part of Lot No 7567
in the City of Muskogee, Wash County Okla

Beginning at the North east corner of
said lot and point being the true place of
beginning of tract herein described; thence
S 13° 30' W 14.6 feet along the said line
of said lot to an iron pin; thence N 83° 49' W
18.9 to an iron pin; thence N 1° 19' E 50. to
an iron pin on the north line of said lot; thence
N 71° 05' E 22.50 along said north line to the
iron pin at the place of beginning containing
181.3 Sq. FT.