


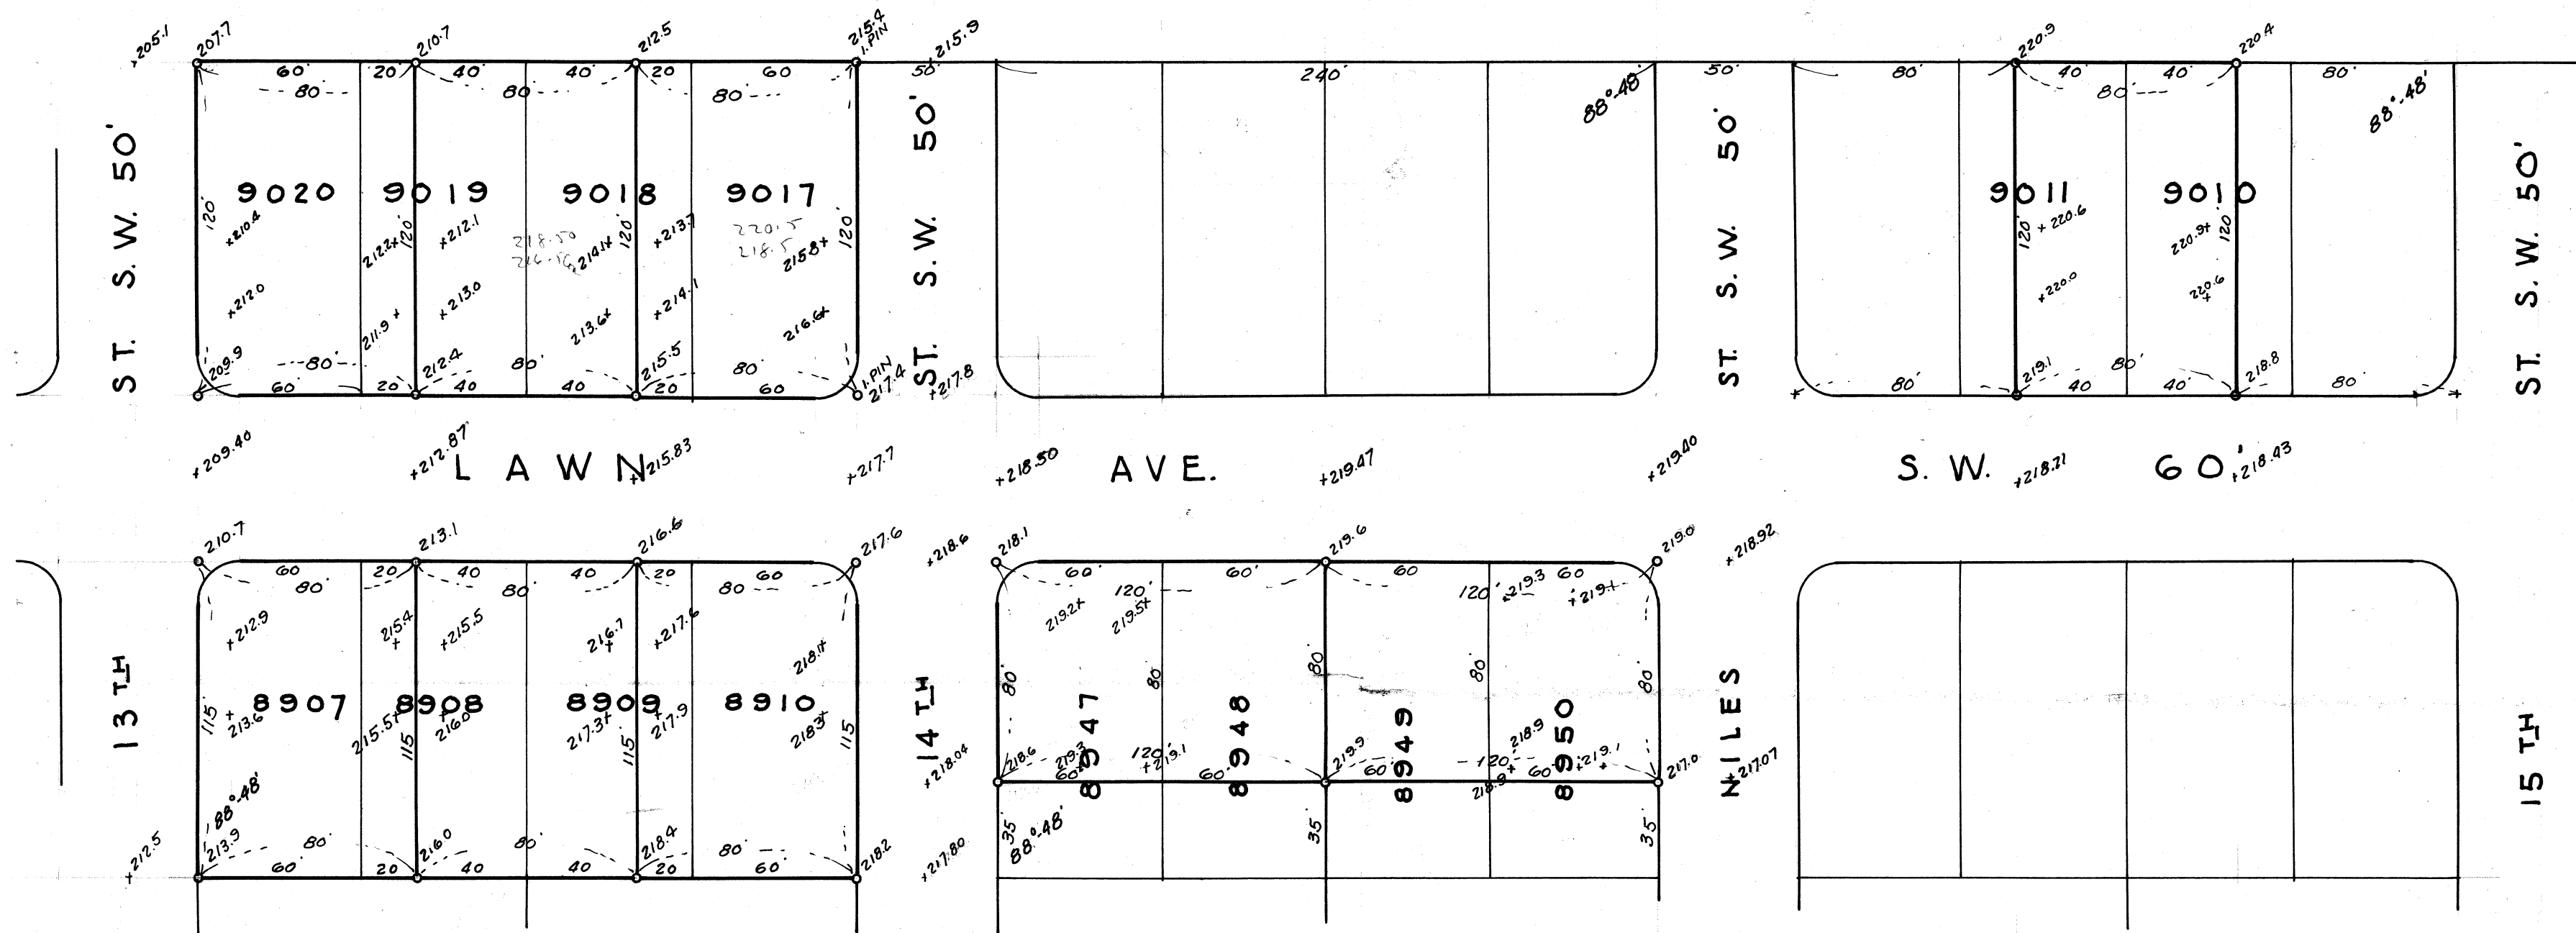

SURVEY OF LOTS & PARTS OF LOTS NO'S.

9020 & 20' E. 9019, 40' W. 9019 & 40' E. 9018, 20' W. 9018 & 9017, 8907 & 20' E. 8908, 40' W. 8908 & 40' E. 8909,
20' W. 8909 & 8910, 80' S. 8947 & 80' S. 8948, 80' S. 8949 & 80' S. 8950, 40' W. 9011 & 40' E. 9010.

MASSILLON, STARK, OHIO
FOR STEINBERG REALTY CO.

H.M. PIPER REG. ENGINEER & SURVEYOR

SCALE 1" = 50'


DRAWN BY R. WAGONER

APRIL 1959

O DENOTES IRON PINS

ALL RADII 15.0'

B.M.'S HYD. N.W. COR. LAWN & 14TH ST. 220.36
HYD N.E. " " 8 MILES ST. 221.16

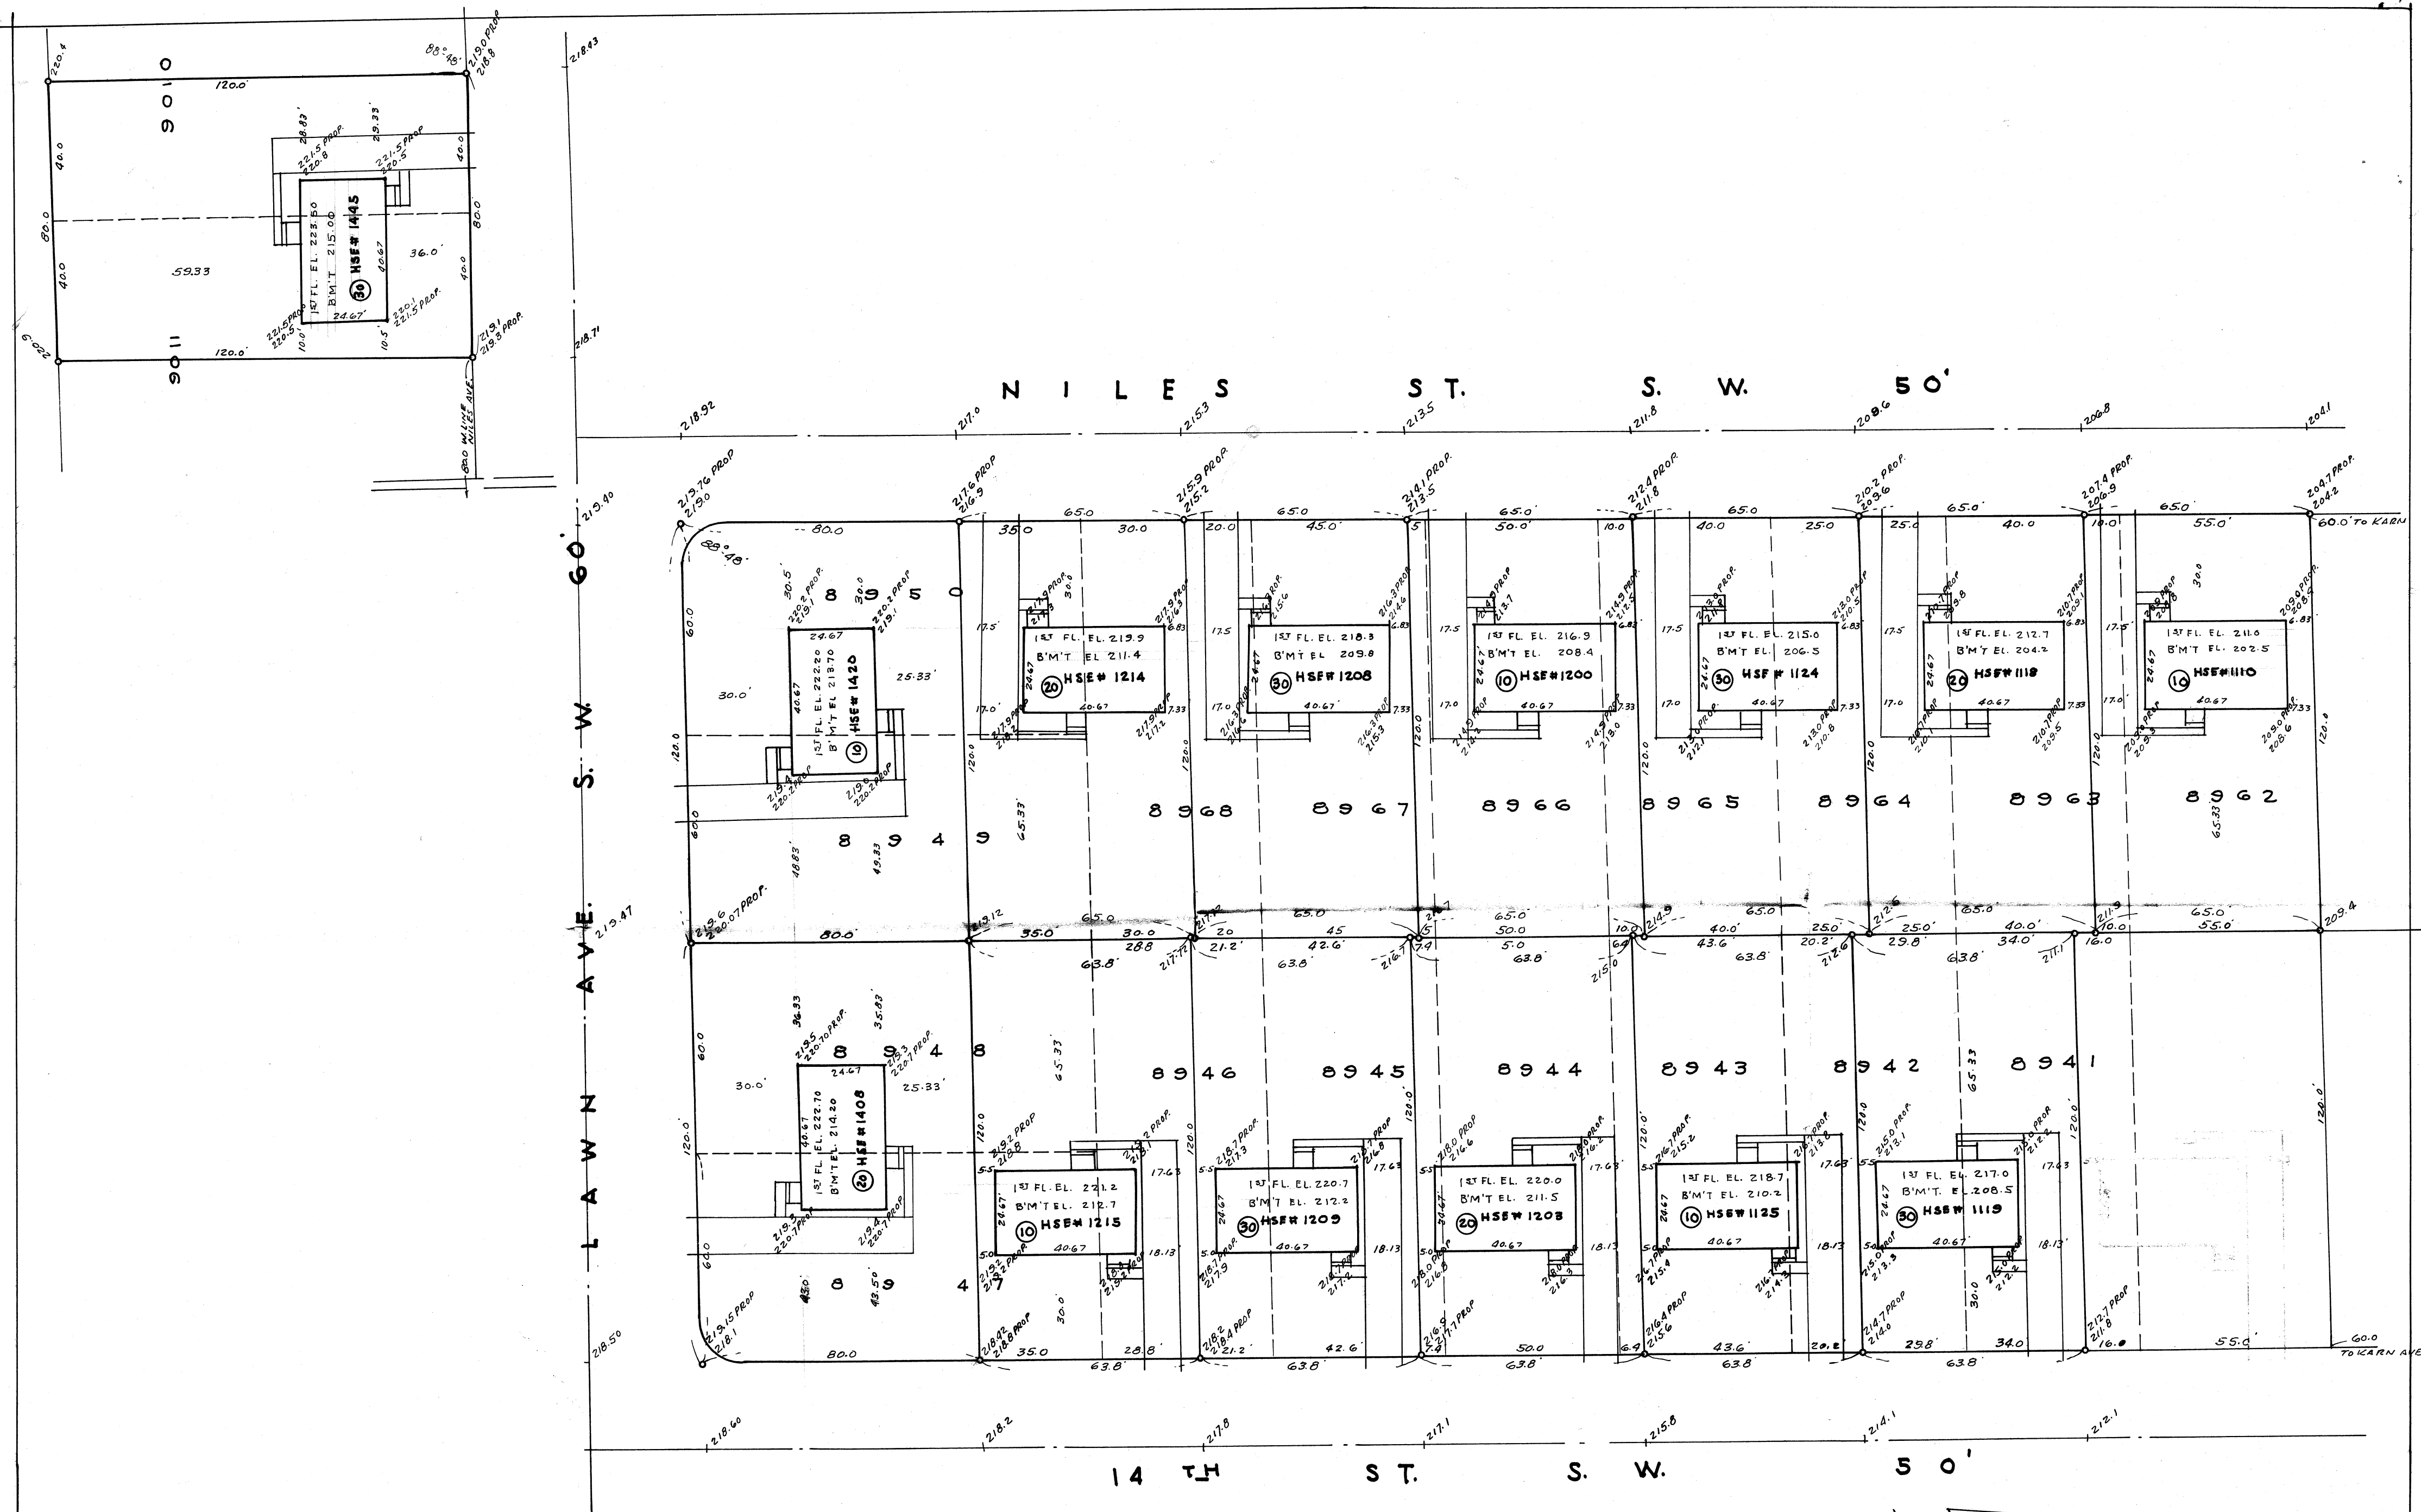

• DENOTES IRON PINS

B.M.'S HYD. N.W. COR. 14TH ST. & LAWN AVE. 220.36
 " " " NILES ST. & " " 221.16

SURVEY OF LOTS 8941 TO 8950 INC. 8962 TO 8968 INC. PTS 9010 & 9011
 MASSILLON, OHIO
 FOR WARWICK PACHAN BUILDERS
 H.M. PIPER REG. ENG. & SURVEYOR SCALE 1" = 30' FEB. 1960 R.F.W.

61

307

158-3

SURVEY OF W. 40' 9019 & E. 40' 9018


MASSILLON, STARK, OHIO

FOR STEINBERG REALTY CO.

DATE MAY 4, 1959

BY H. M. PIPER - REGISTERED ENGINEER AND SURVEYOR

SCALE: 1" = 30'

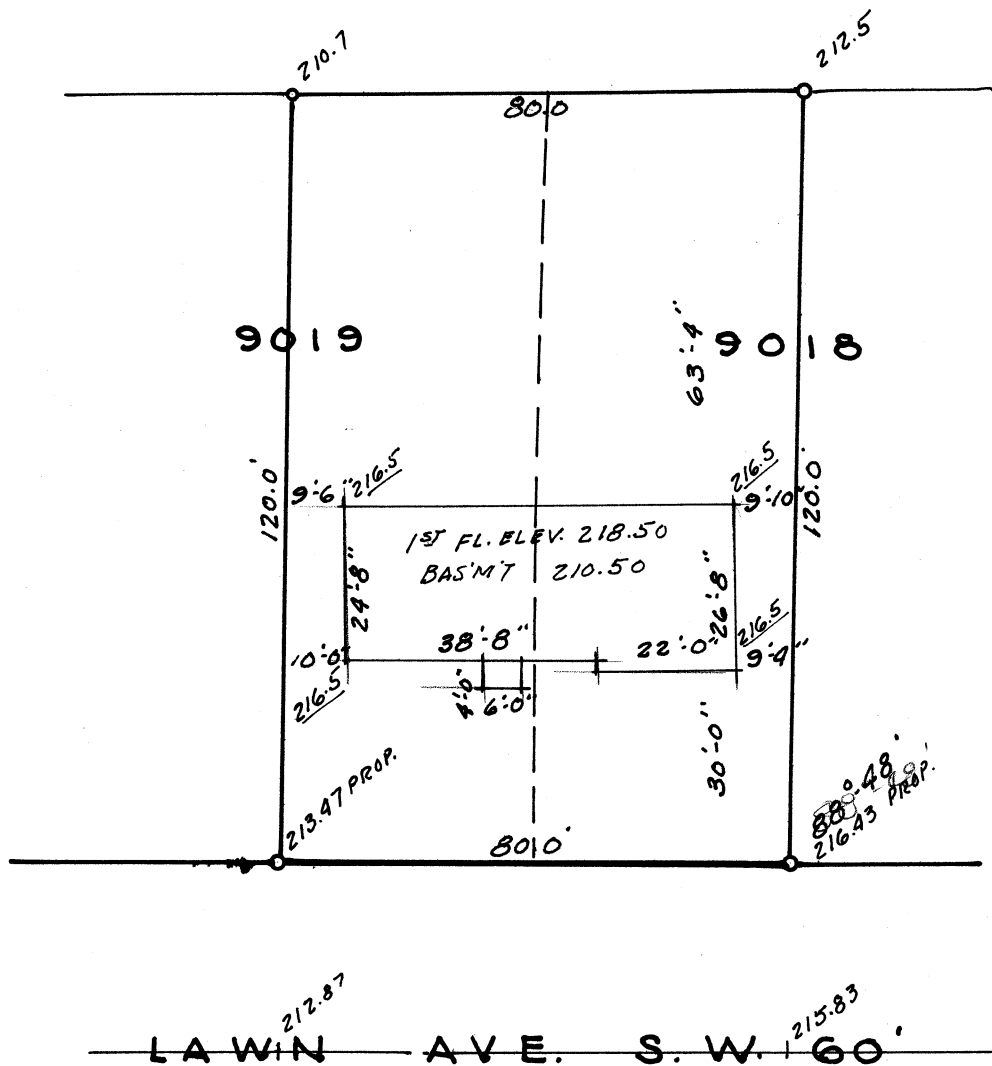

61

307

1583

SURVEY OF 20' W. 9018 & 9017

MASSILLON, STARK, OHIO

FOR STEINBERG REALTY CO.

DATE MAY 4, 1959

BY H. M. PIPER - REGISTERED ENGINEER AND SURVEYOR

SCALE: 1" = 30'

