

1584

SURVEY OF S. 80 8949 & S. 80 8950


MASSILLON, STARK, OHIO

FOR STEINBERG REALTY CO.

DATE MAY 4, 1959

BY H. M. PIPER - REGISTERED ENGINEER AND SURVEYOR

SCALE: 1" = 30'

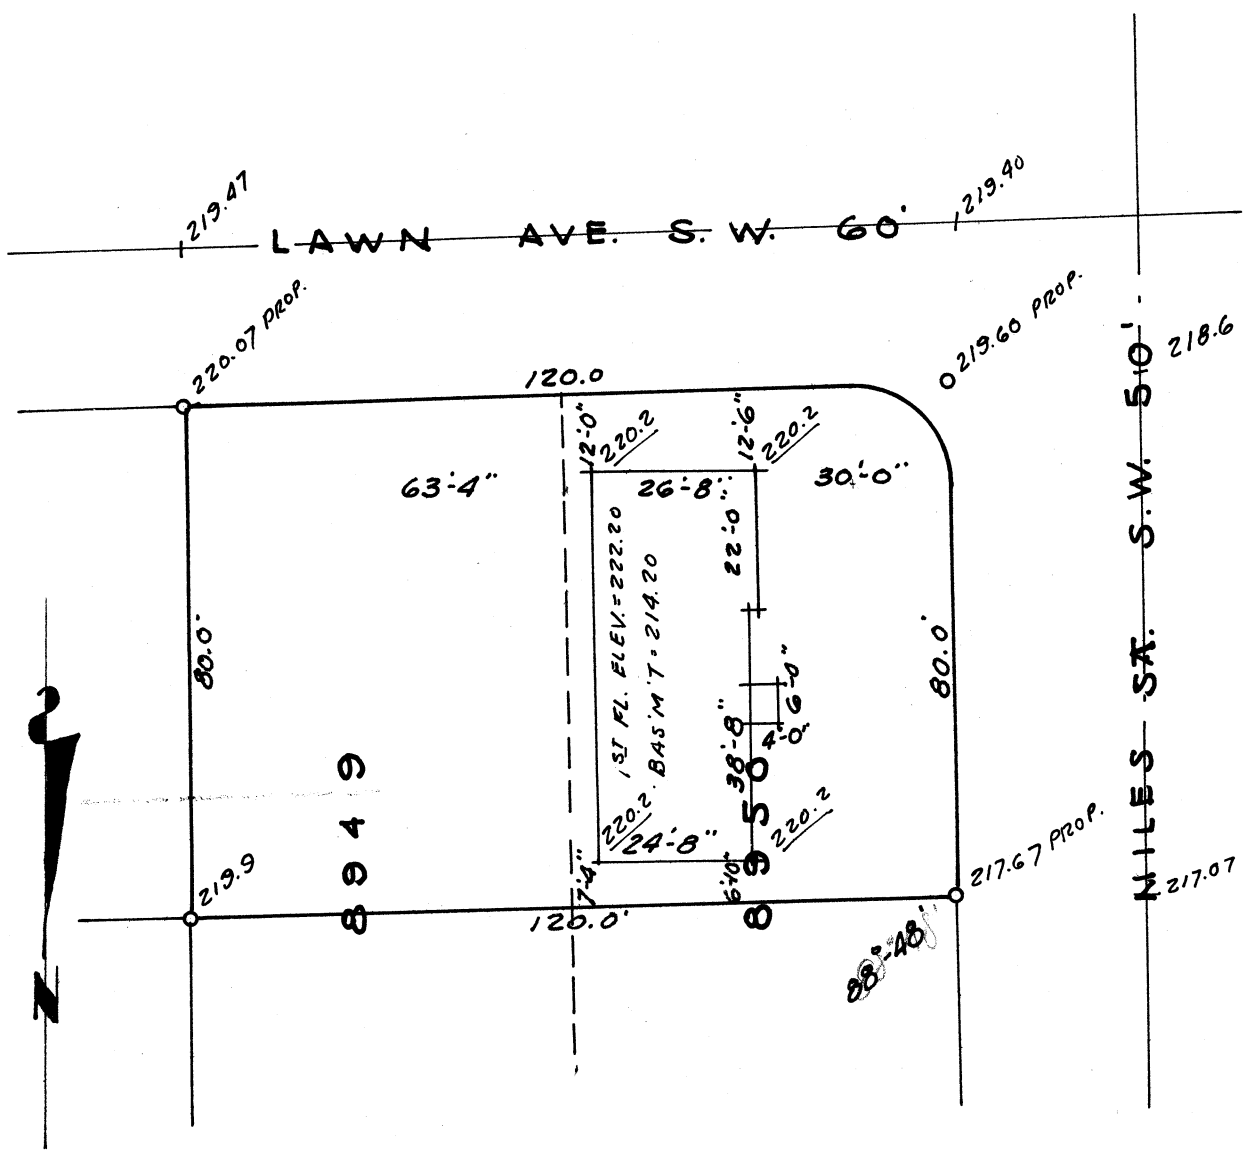

SURVEY OF N. 35' 8950, N. 35' 8949 & S. 30' 8968


MASSILLON, STARK, OHIO


FOR STEINBERG REALTY CO.

DATE JUNE 1959

BY H. M. PIPER - REGISTERED ENGINEER AND SURVEYOR

SCALE: 1" = 30'

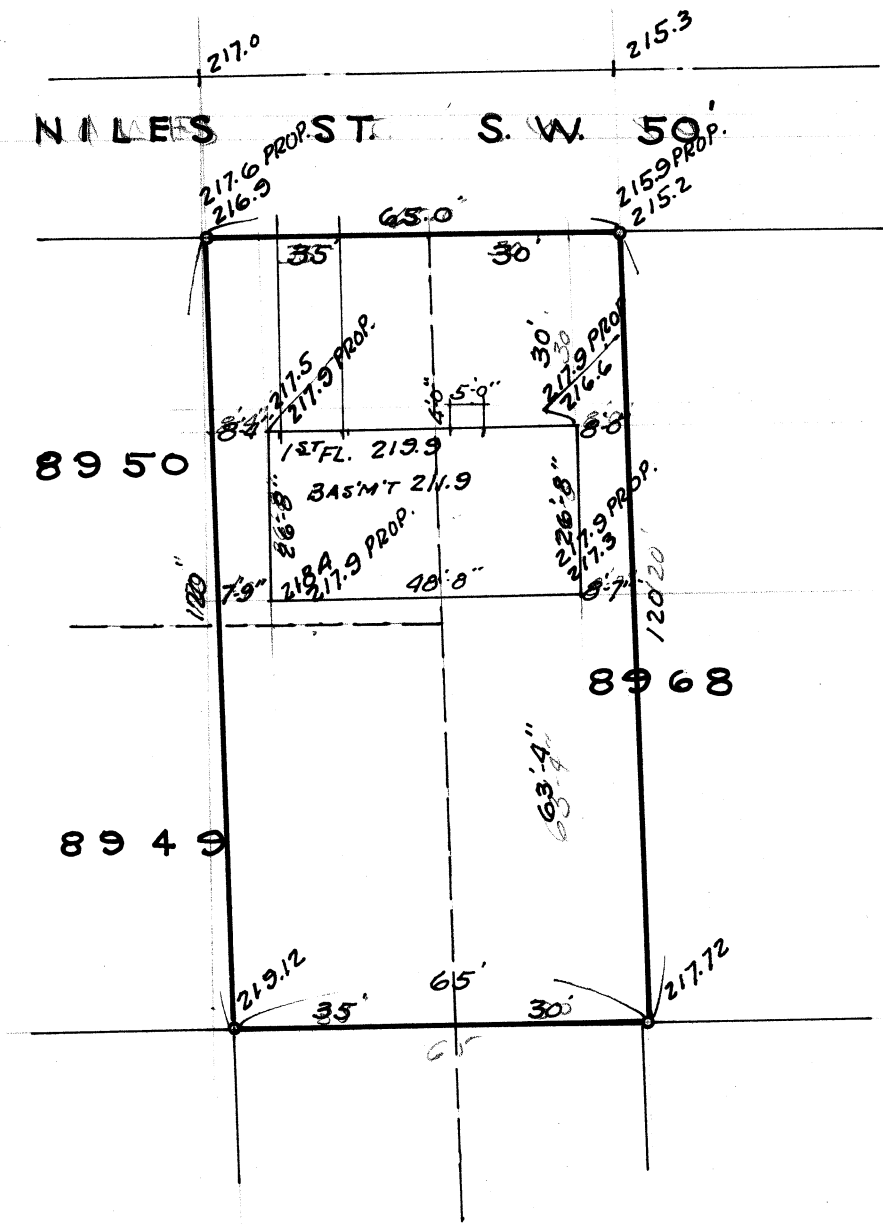

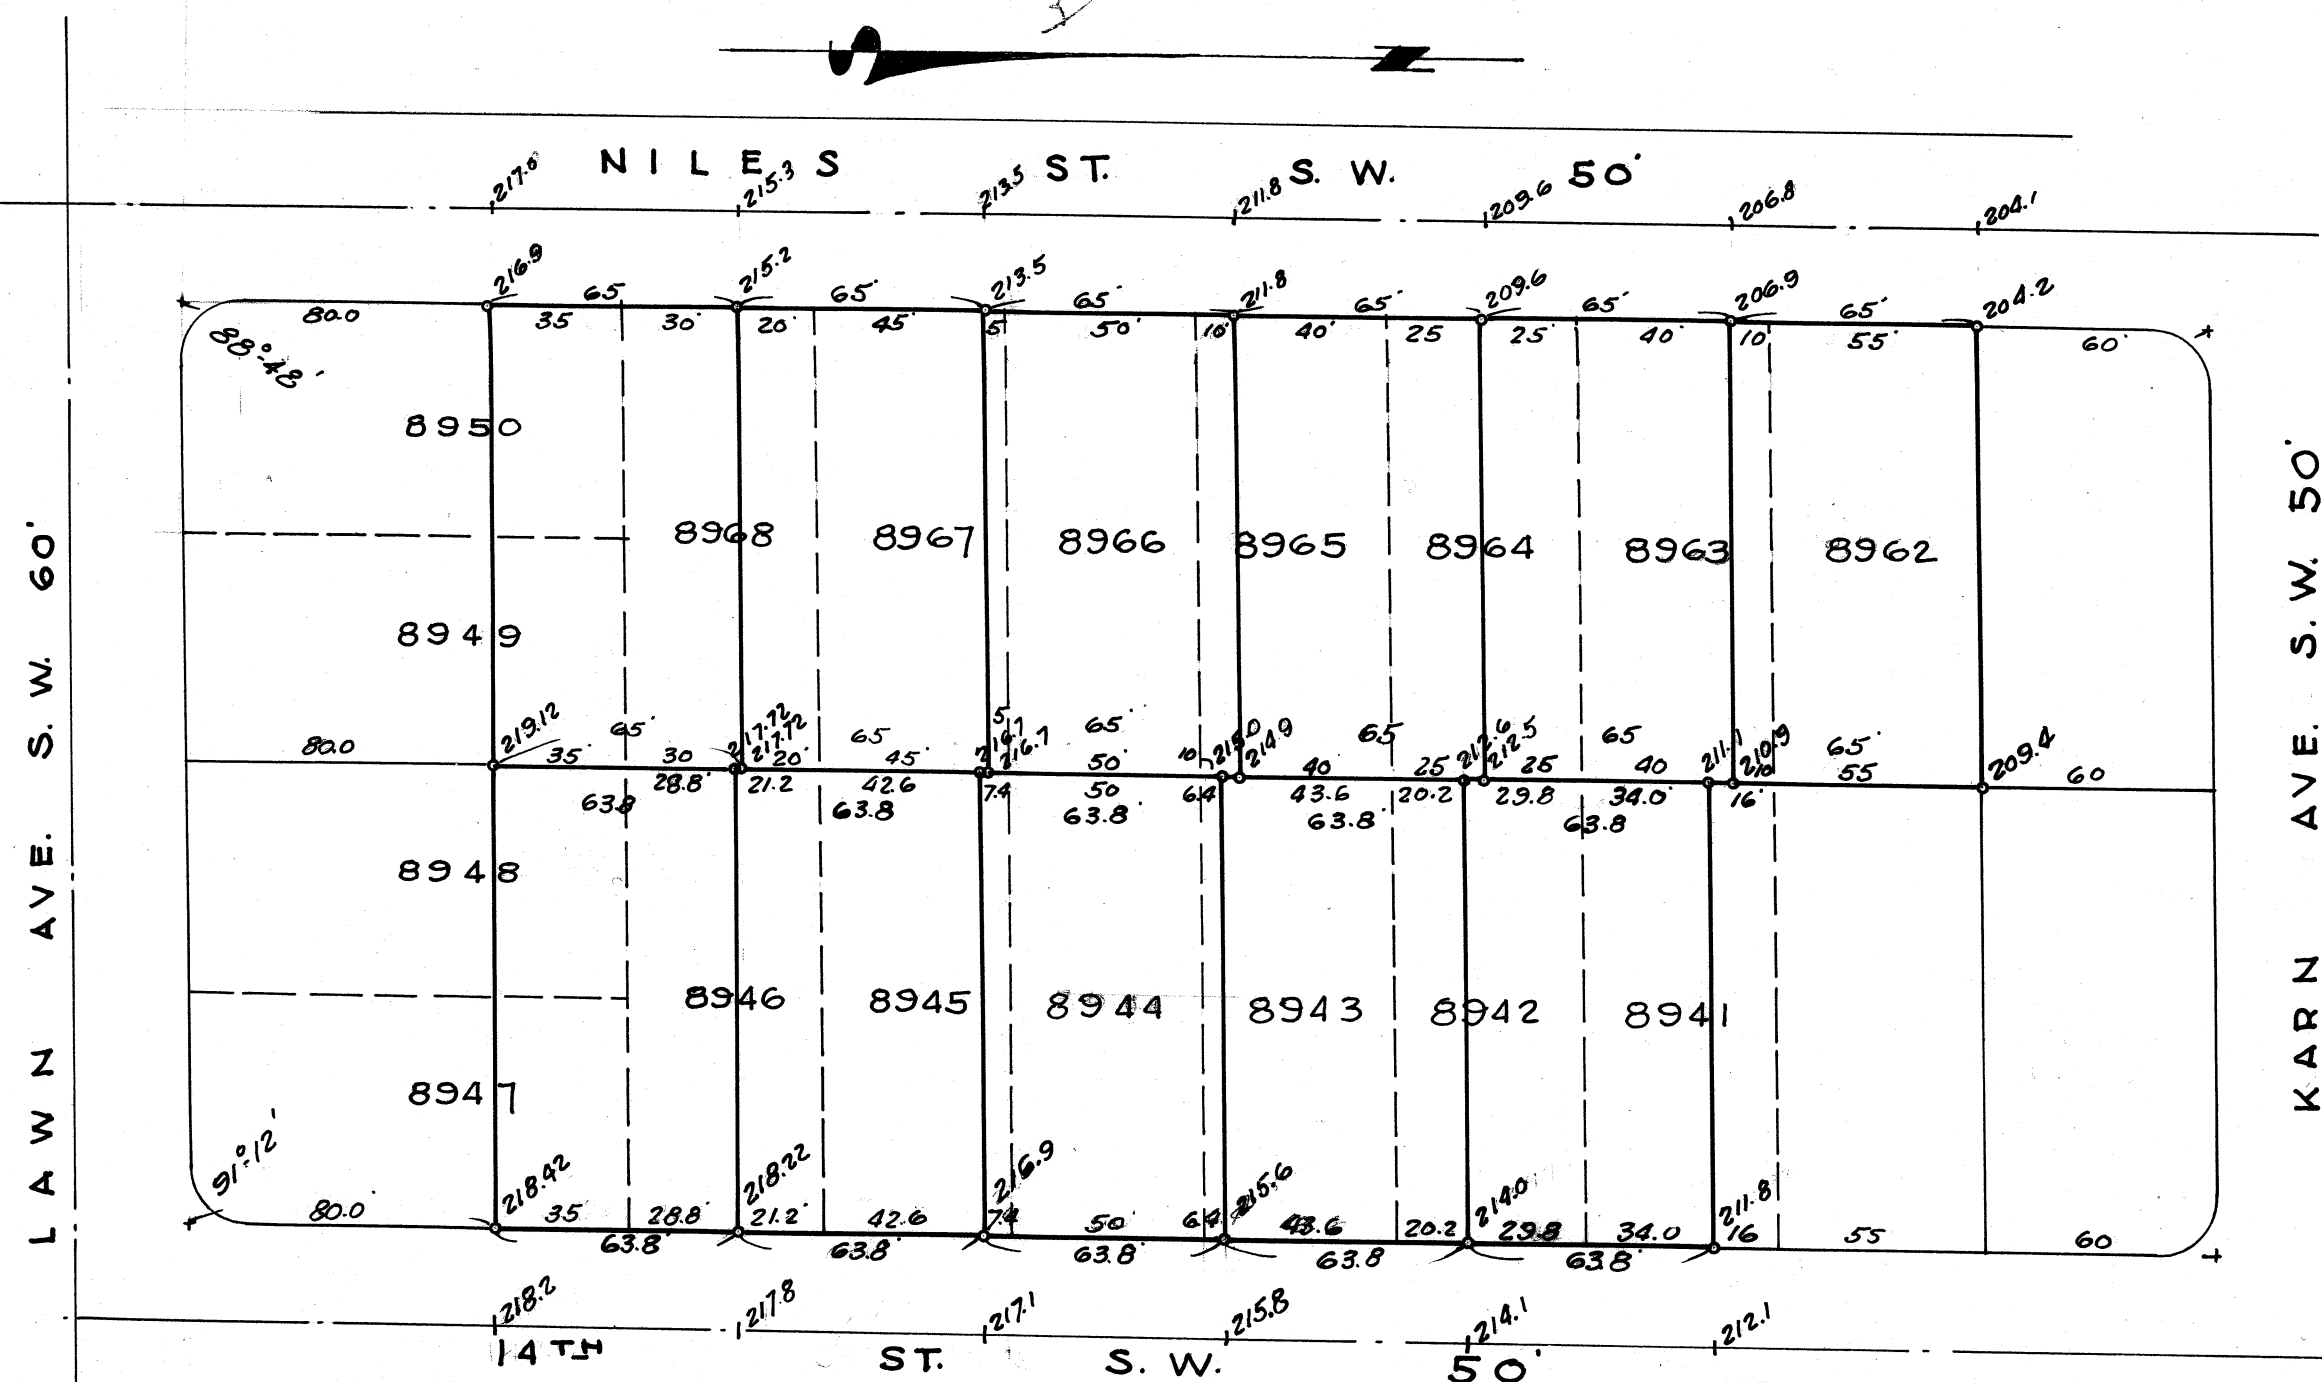

• DENOTES IRON PINS

B.M.'S HYD. N.W. COR. 14TH ST. & LAWN 220.36
 " " " NILES & " 221.16

SURVEY OF LOTS & PARTS OF LOTS NO.'S

N. 35' 8950, N. 35' 8949 & S. 30' 8968; N. 20' 8968 & S. 45' 8967; N. 5' 8967, 8966 & S. 10' 8965; N. 40' 8965 & S. 25' 8964
 N. 25' 8964 & S. 40' 8963; N. 10' 8963 & 8962; N. 35' 8948, N. 35' 8947 & S. 28.8' 8946; N. 21.2' 8946 & S. 42.6' 8945
 N. 7.4' 8945, 8944 & S. 6.4' 8943; N. 43.6' 8943 & S. 20.2' 8942; N. 29.8' 8942 & S. 34' 8941

MASSILLON, STARK, OHIO

FOR STEINBERG REALTY CO.


H.M. PIPER REG. ENG & SURVEYOR

SCALE 1"=50'

DR. BY R. WAGONER

JUNE 1959

SCALE: 1" = 30'

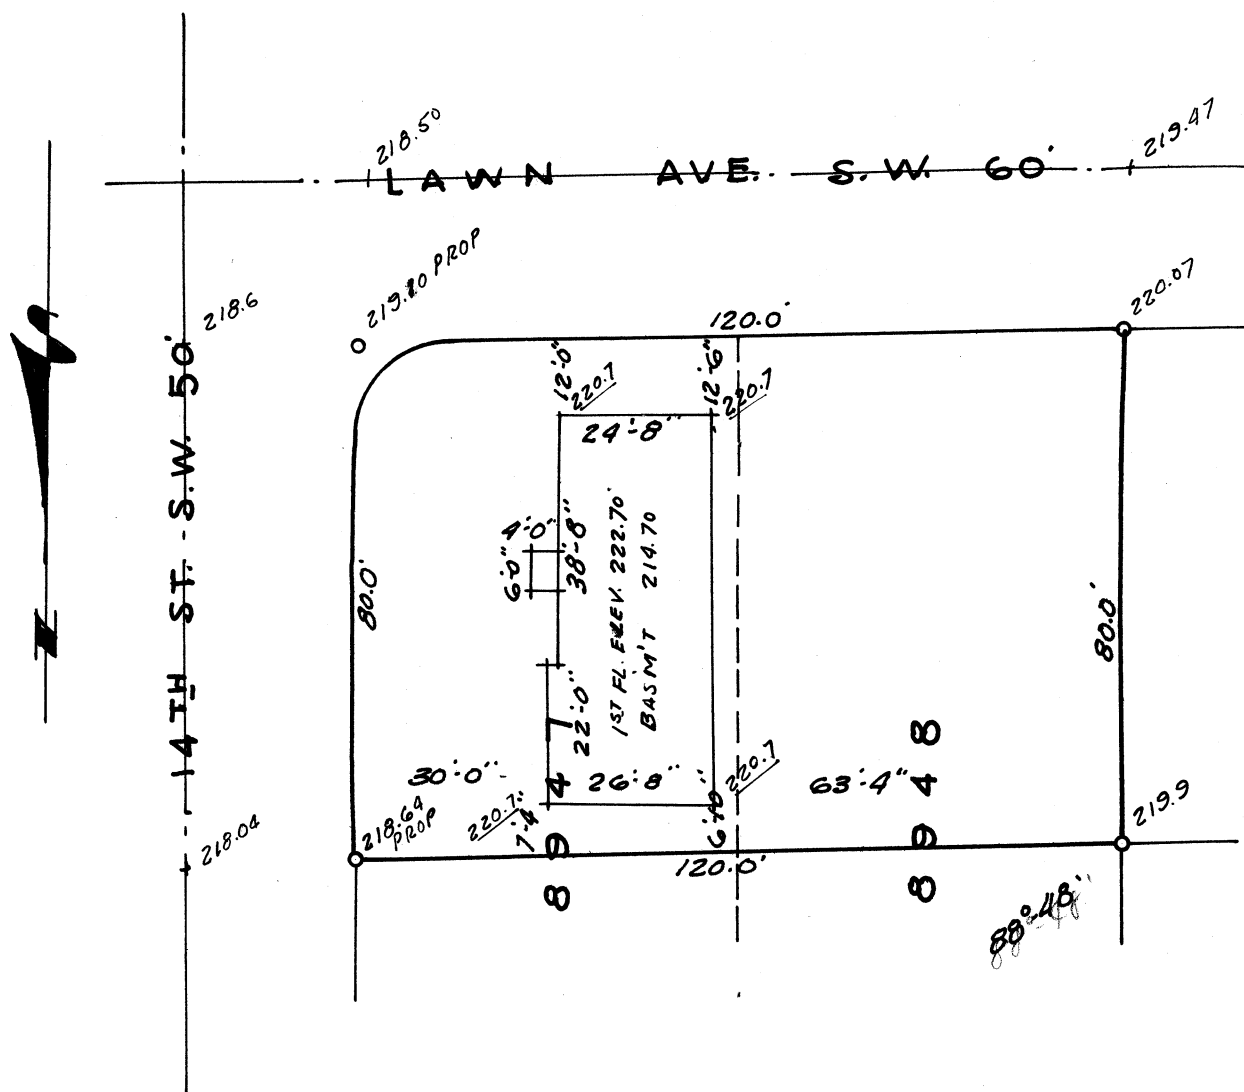

SURVEY OF N. 20 8968 & S. 45 8967


MASSILLON, STARK, OHIO

FOR STEINBERG REALTY CO.

DATE JUNE 1959

BY H. M. PIPER - REGISTERED ENGINEER AND SURVEYOR

SCALE: 1" = 30'

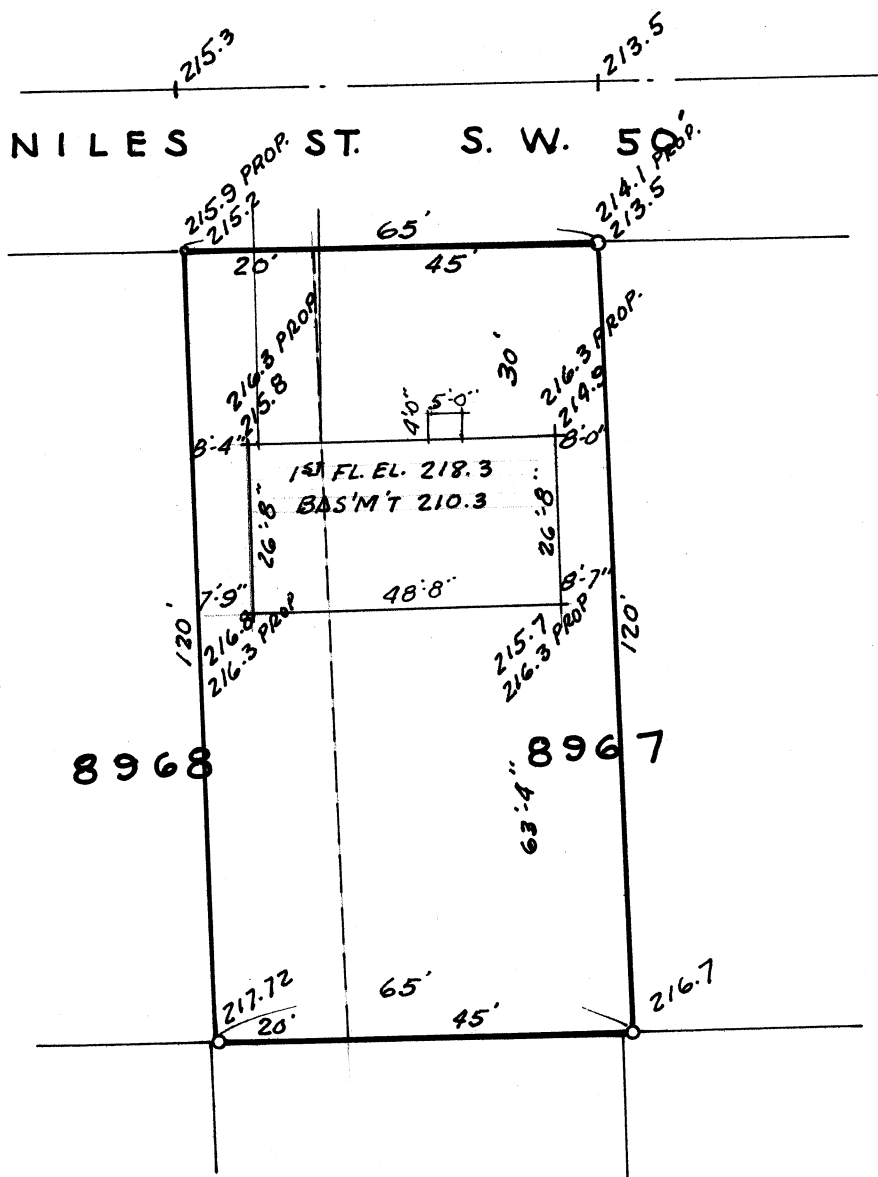

SURVEY OF N. 5' 8967, 8966 & S. 10' 8965


MASSILLON, STARK, OHIO

FOR STEINBERG REALTY CO.

DATE JUNE 1959

BY H. M. PIPER - REGISTERED ENGINEER AND SURVEYOR

SCALE: 1"=30'

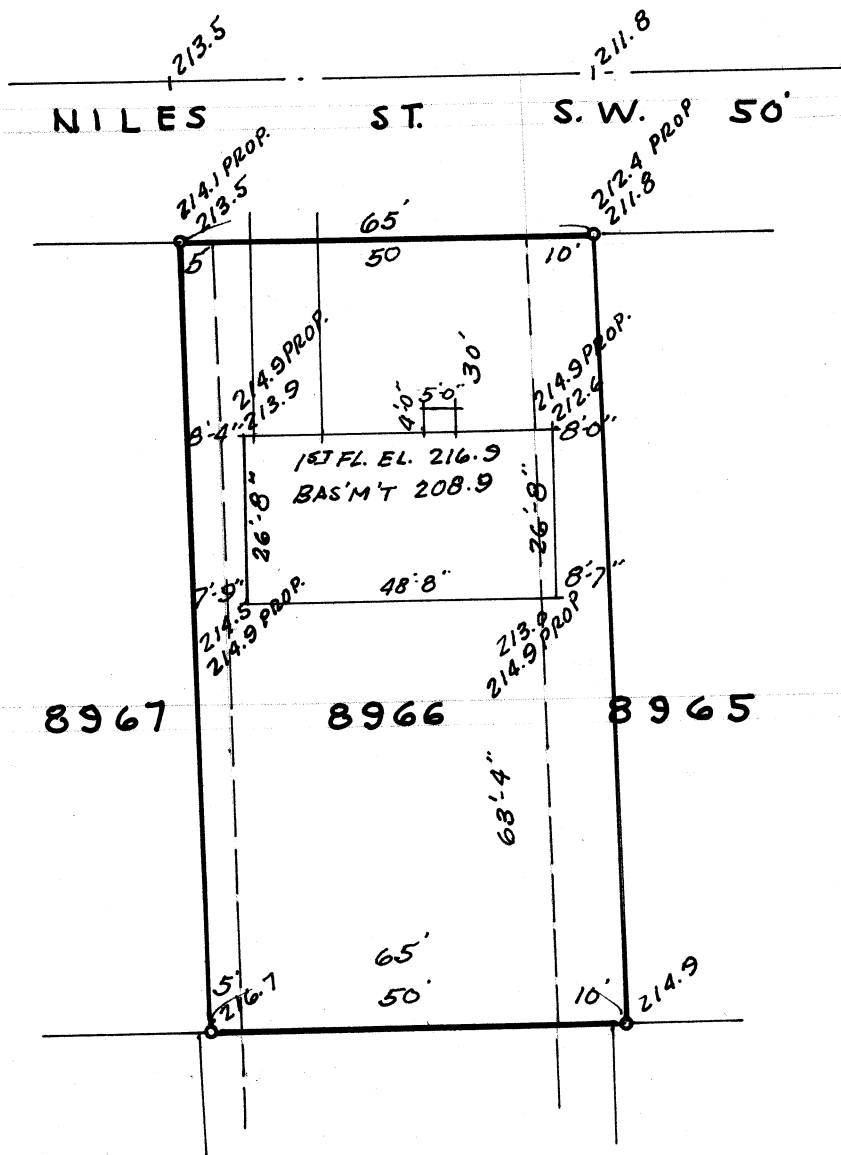

I-27
Y-18
5-1

SURVEY OF N. 40' 8965 & S. 25' 8964


MASSILLON, STARK, OHIO

FOR STEINBERG REALTY CO.

DATE JUNE 1959

BY H. M. PIPER - REGISTERED ENGINEER AND SURVEYOR

SCALE: 1" = 30'

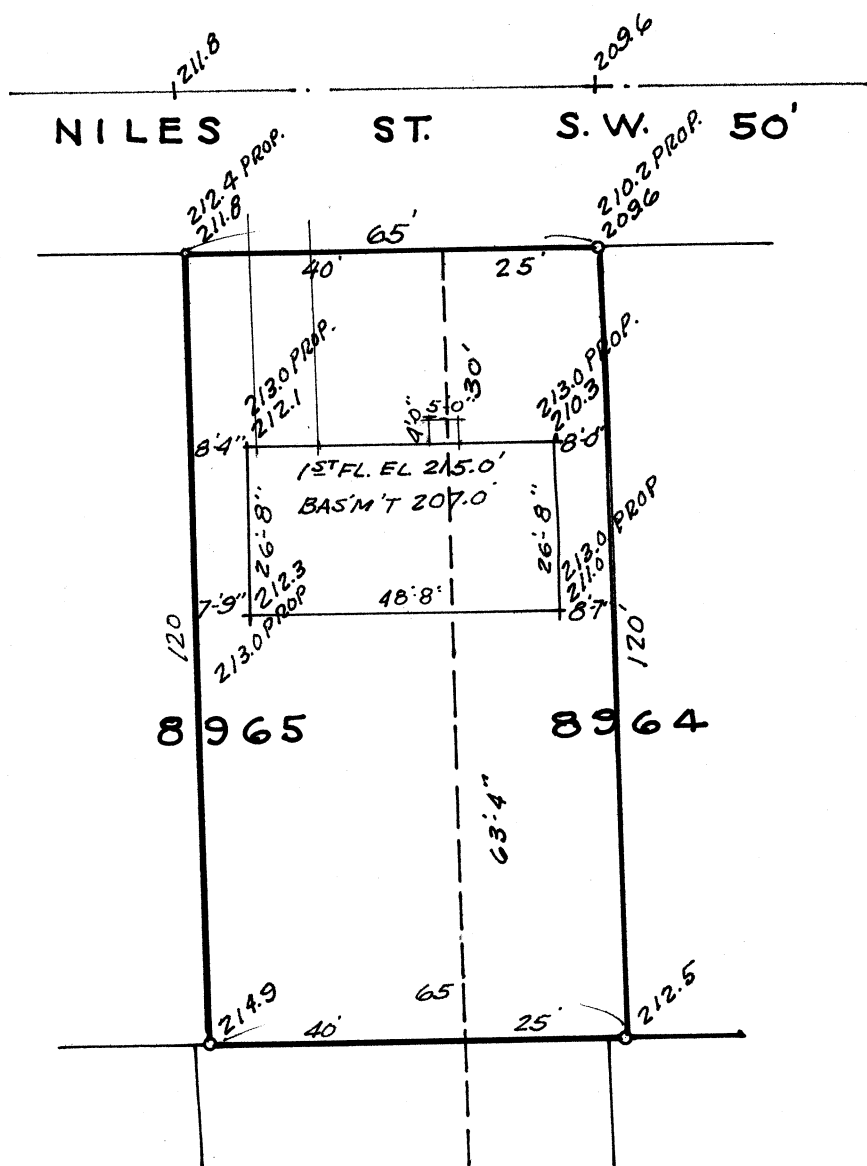

SURVEY OF N 25' 8964 & S. 40' 8963


MASSILLON, STARK, OHIO

FOR STEINBERG REALTY CO.

DATE JUNE 1959

BY H. M. PIPER - REGISTERED ENGINEER AND SURVEYOR

SCALE: 1" = 30'

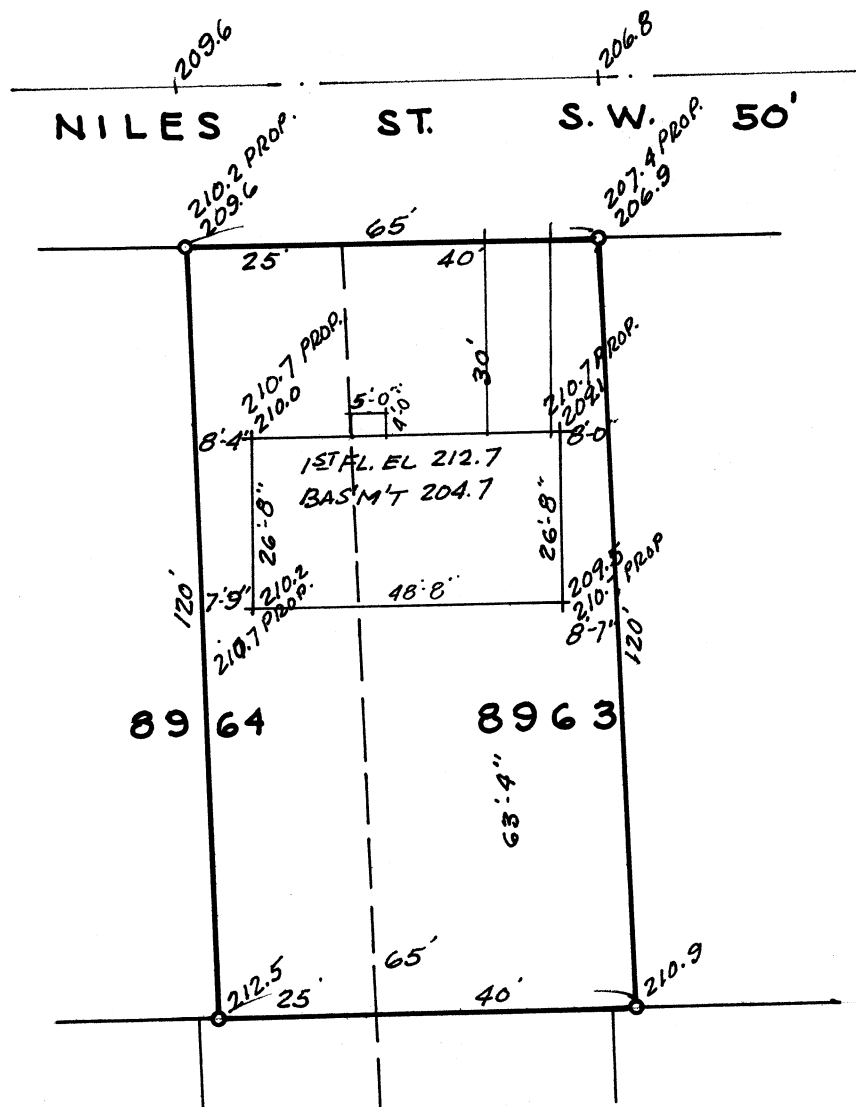

SURVEY OF N 10' 8963 & 8962


MASSILLON, STARK, OHIO

FOR STEINBERG REALTY CO

DATE JUNE 1959

BY H. M. PIPER - REGISTERED ENGINEER AND SURVEYOR


SCALE: 1" = 30'

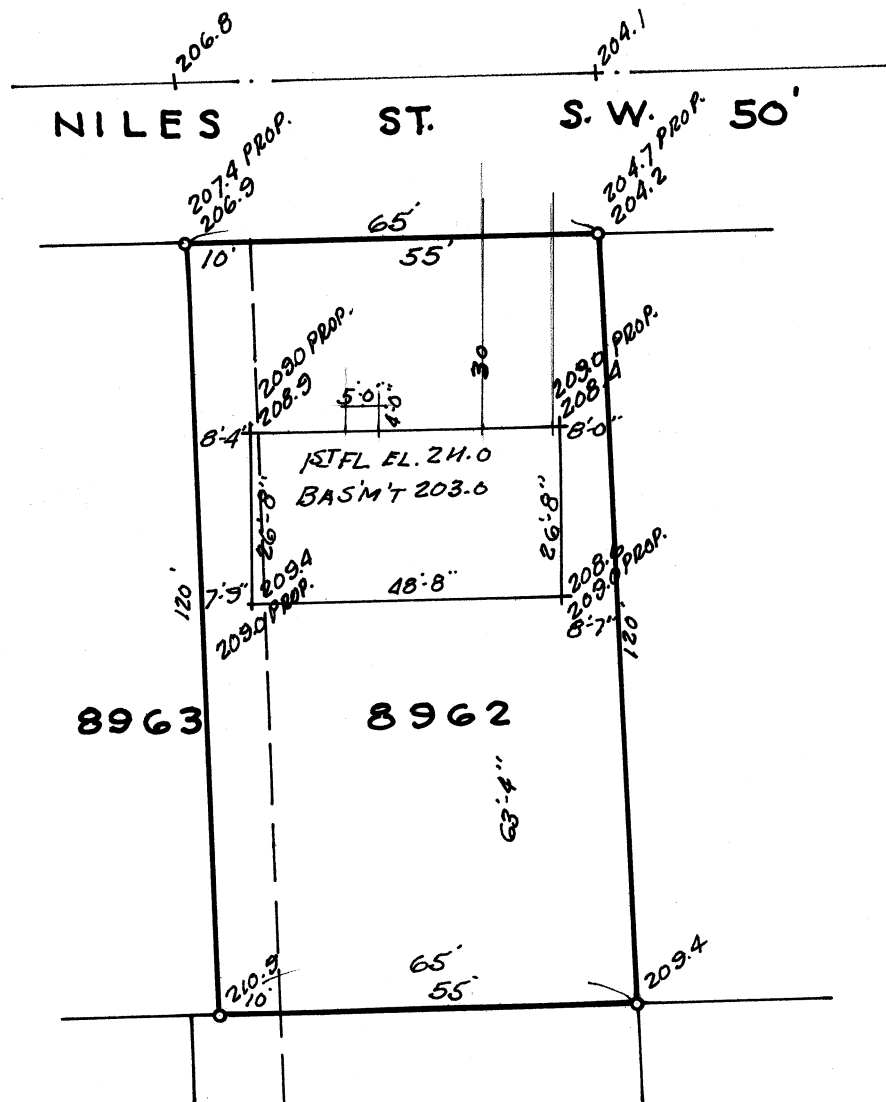

307

1584

SCALE: 1" = 30'

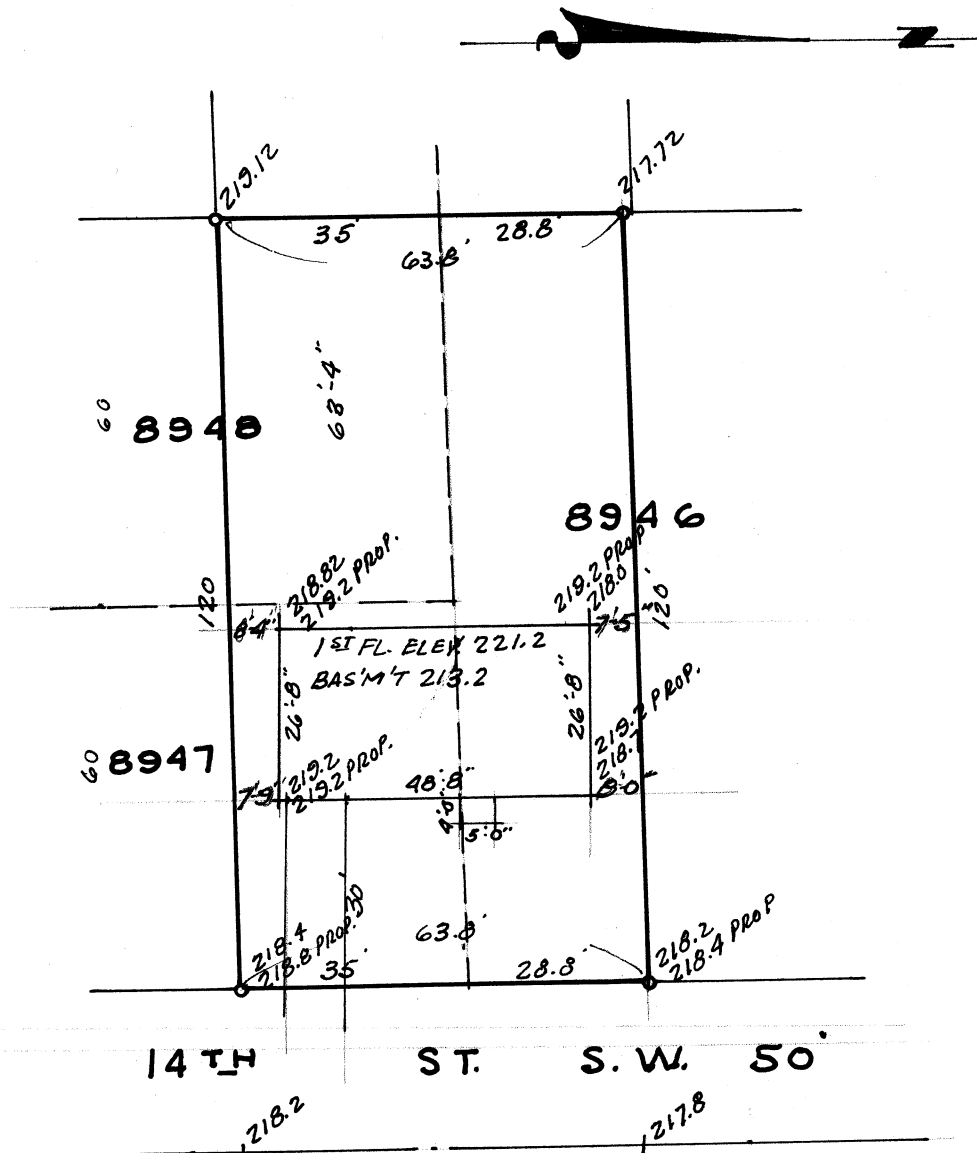

SURVEY OF N 21.2' 8946, & S. 42.6' 8945


MASSILLON, STARK, OHIO

FOR STEINBERG REALTY CO.

DATE JUNE 1959

BY H. M. PIPER - REGISTERED ENGINEER AND SURVEYOR

SCALE: 1" = 30'

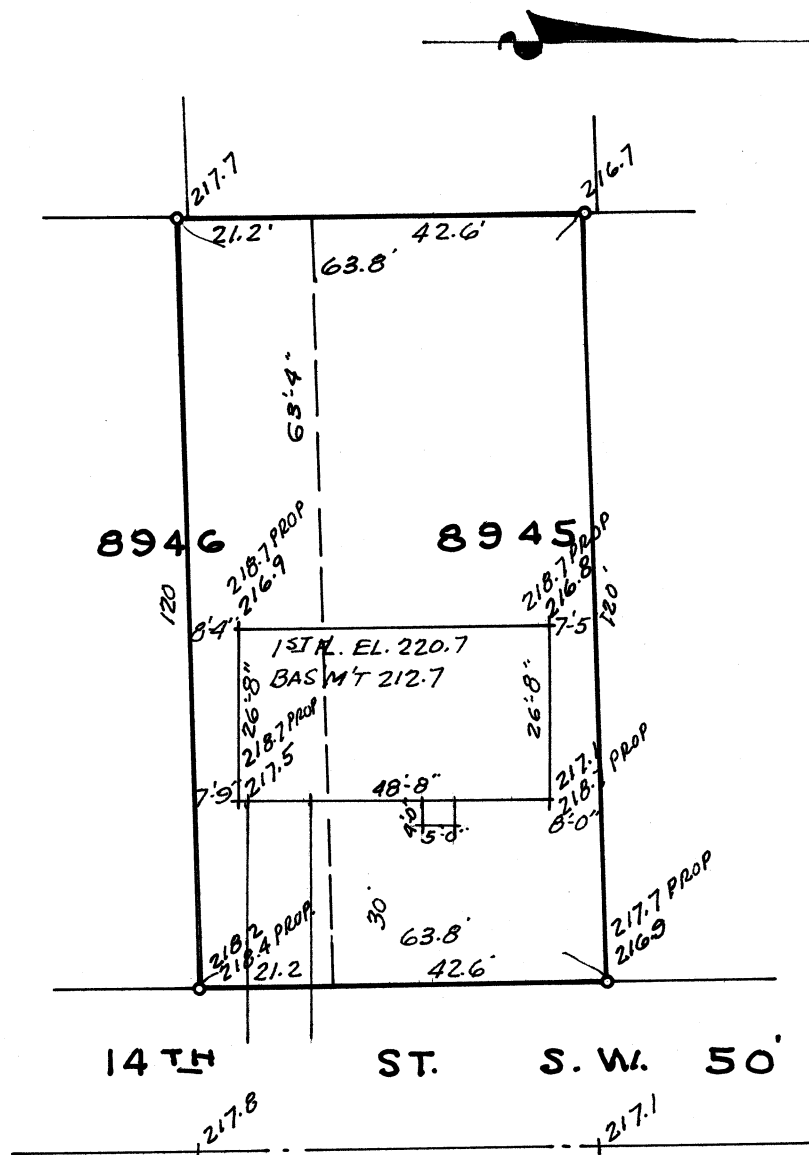

SURVEY OF N 7.4' 8945, 8944 & S 6.4' 8943


MASSILLON, STARK, OHIO

FOR STEINBERG REALTY CO.

DATE JUNE 1959

BY H. M. PIPER - REGISTERED ENGINEER AND SURVEYOR

SCALE: 1" = 30'

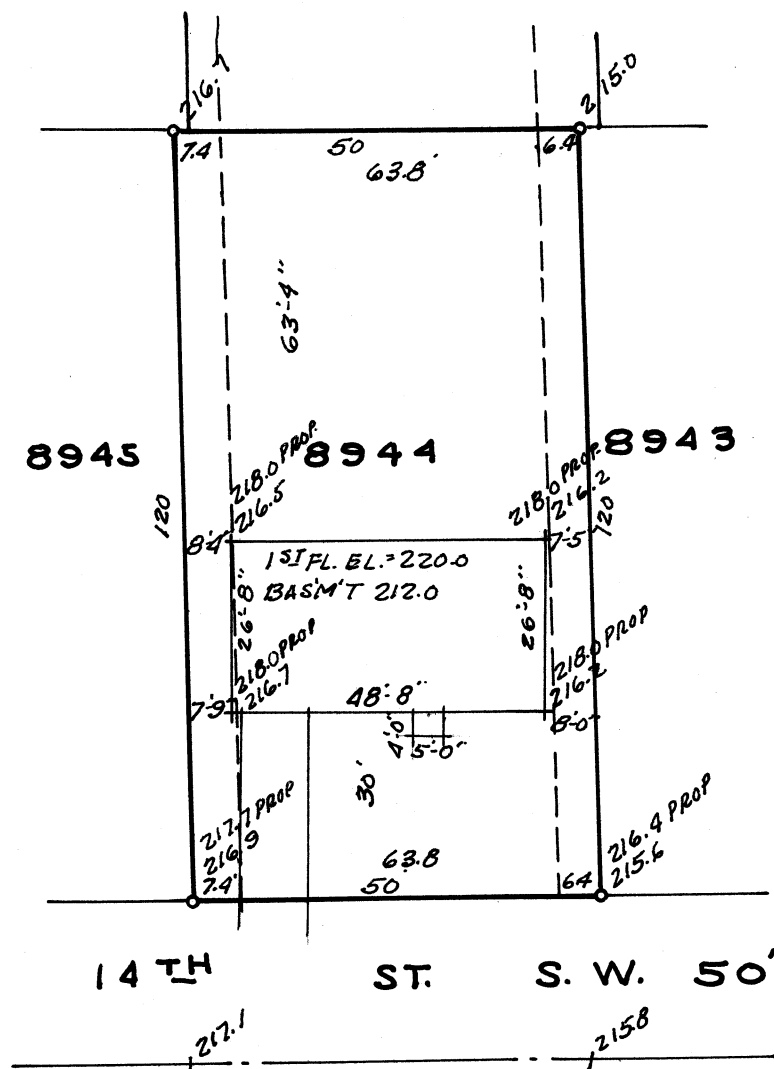

1584

SURVEY OF N 43.6' 8943 & S. 20.2' 8942


MASSILLON, STARK, OHIO

FOR STEINBERG REALTY CO.

DATE JUNE 1959

BY H. M. PIPER - REGISTERED ENGINEER AND SURVEYOR

SCALE: 1" = 30'

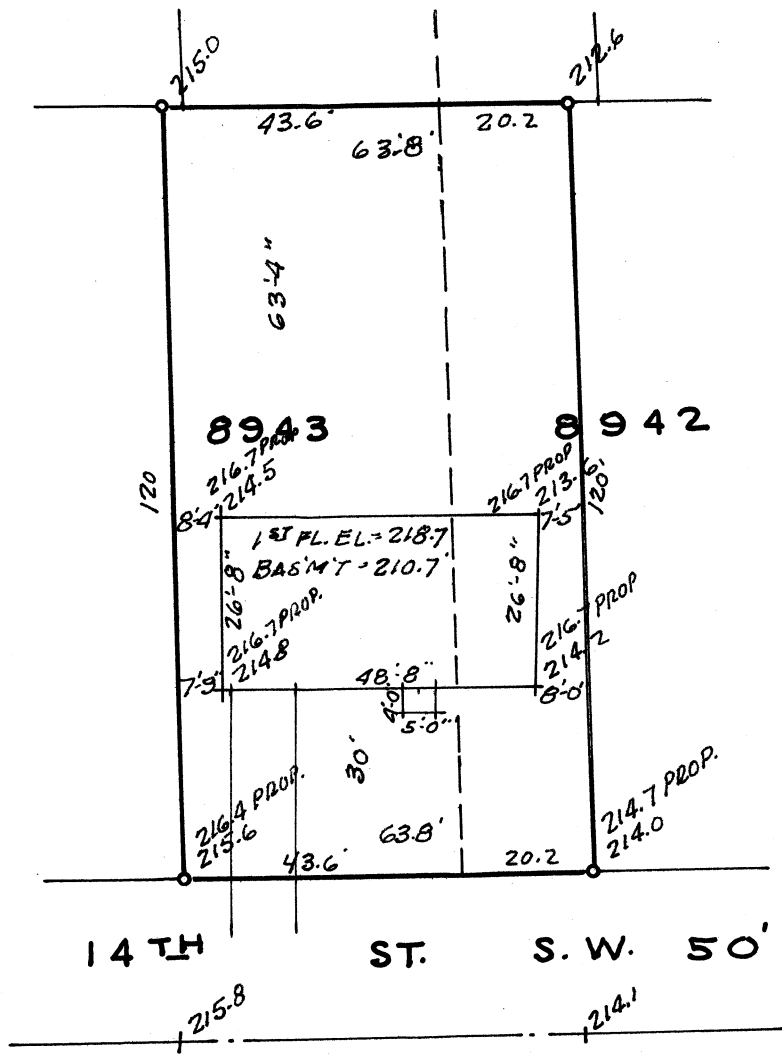

4-851

SURVEY OF N 29.8' 8942 & S. 34' 8941

MASSILLON, STARK, OHIO

FOR STEINBERG REALTY CO.

DATE JUNE 1959

BY H. M. PIPER - REGISTERED ENGINEER AND SURVEYOR

SCALE: 1" = 30'

