

SURVEY OF LOT No. 793-5254 & PT. 792


MASSILLON, STARK, OHIO

FOR W. Miller 948-Amherst Rd. N.E.

DATE 5-11-57


BY H. M. PIPER - REGISTERED ENGINEER AND SURVEYOR

SCALE: 1"=40'

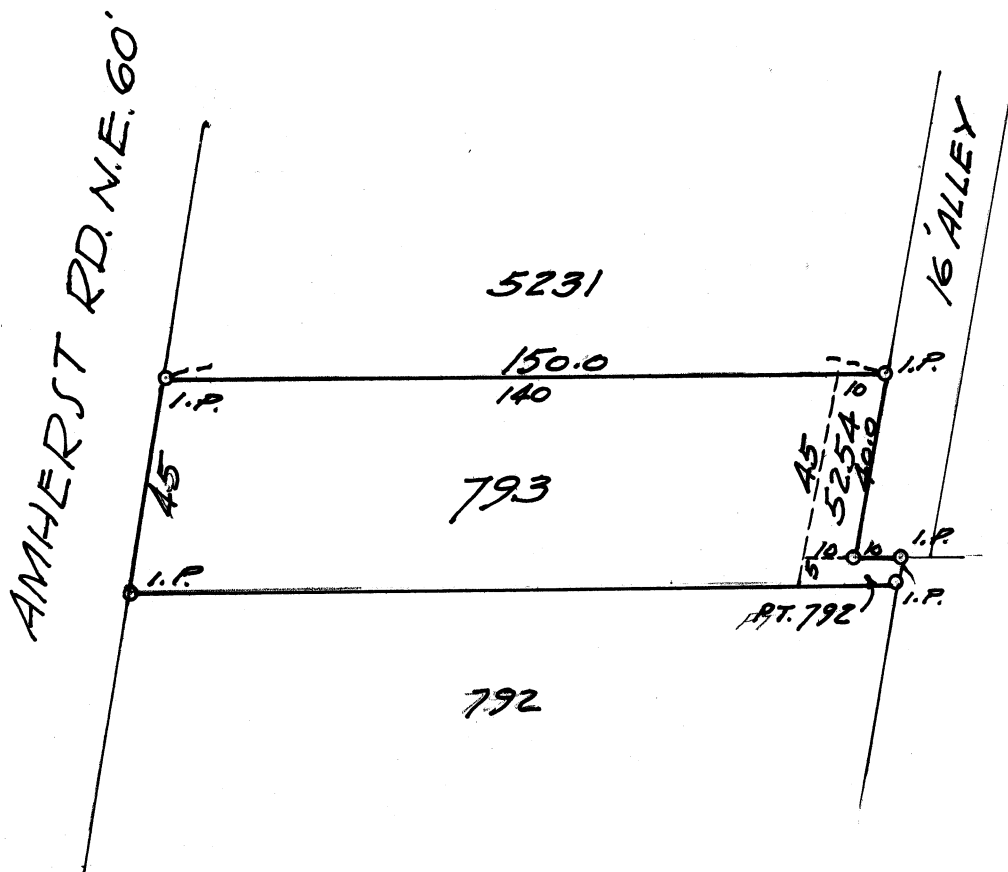

1517

AMHERST ROAD N.E. 60'

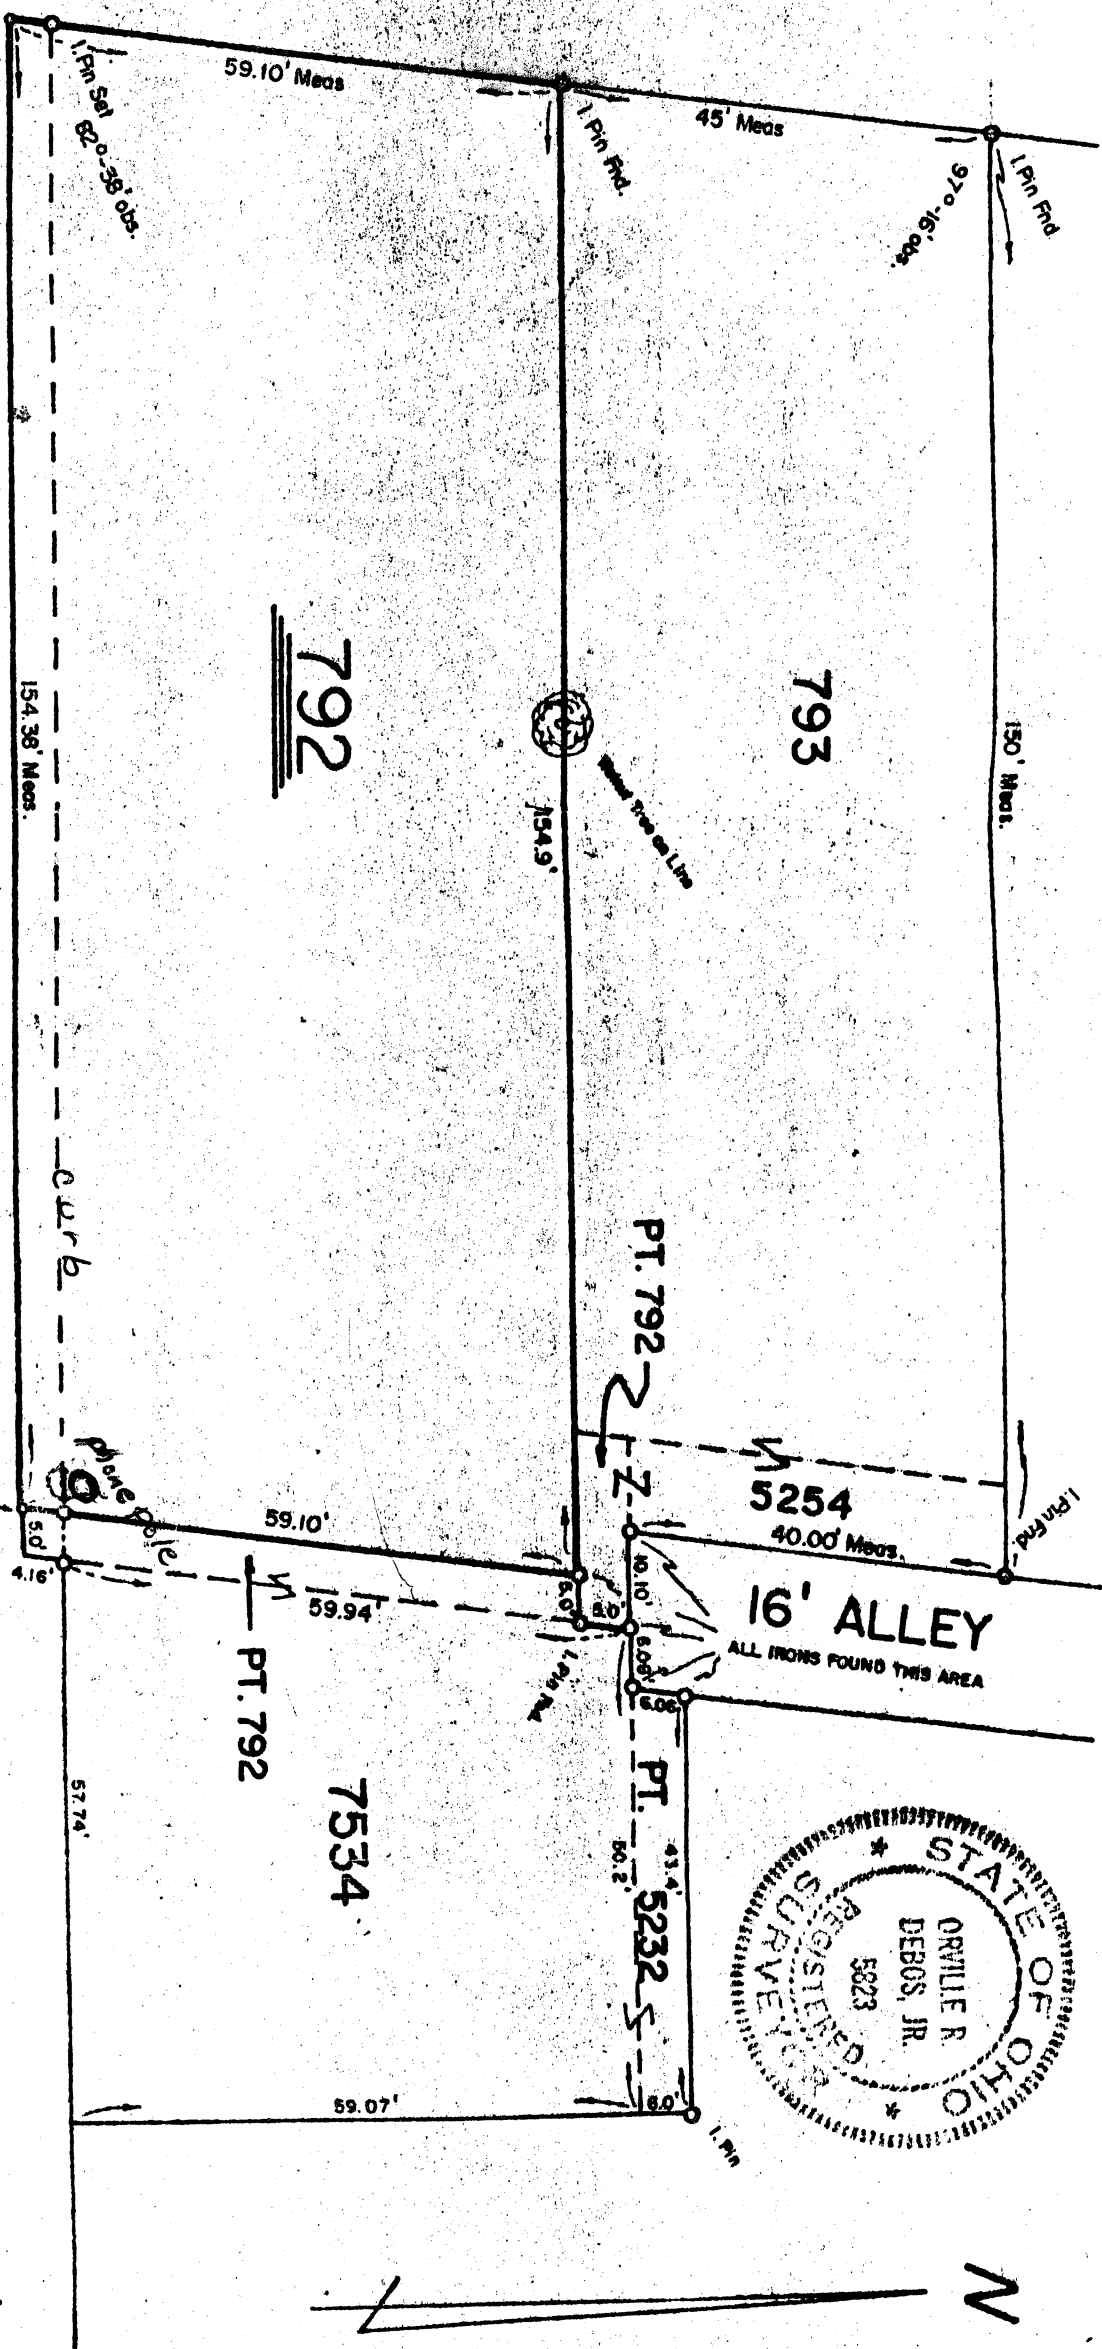

MAP OF SURVEY

Being Part of Lot Number 792 in the City of Massillon, Ohio

Scale: 1" = 20'

April, 1981

FOR: MARANG - 942 Amherst Rd. N.E.

Charles R. W. Boer

Note: Ref for Survey on file Massillon City Engineer's Office

1. Field Book W Page 26, May 11, 1957 for W. Miller, Lot 793, 5254,
2. Field Book W Page 26, Aug. 2, 1961 for Orin Snowdy, Lot 7534, Pt. 792

