

SURVEY OF PT. LOT No. 800


MASSILLON, STARK, OHIO

FOR S. Shaffer

DATE 6-30-53

BY H. M. PIPER - REGISTERED ENGINEER AND SURVEYOR

SCALE: 1" = 40 FT.

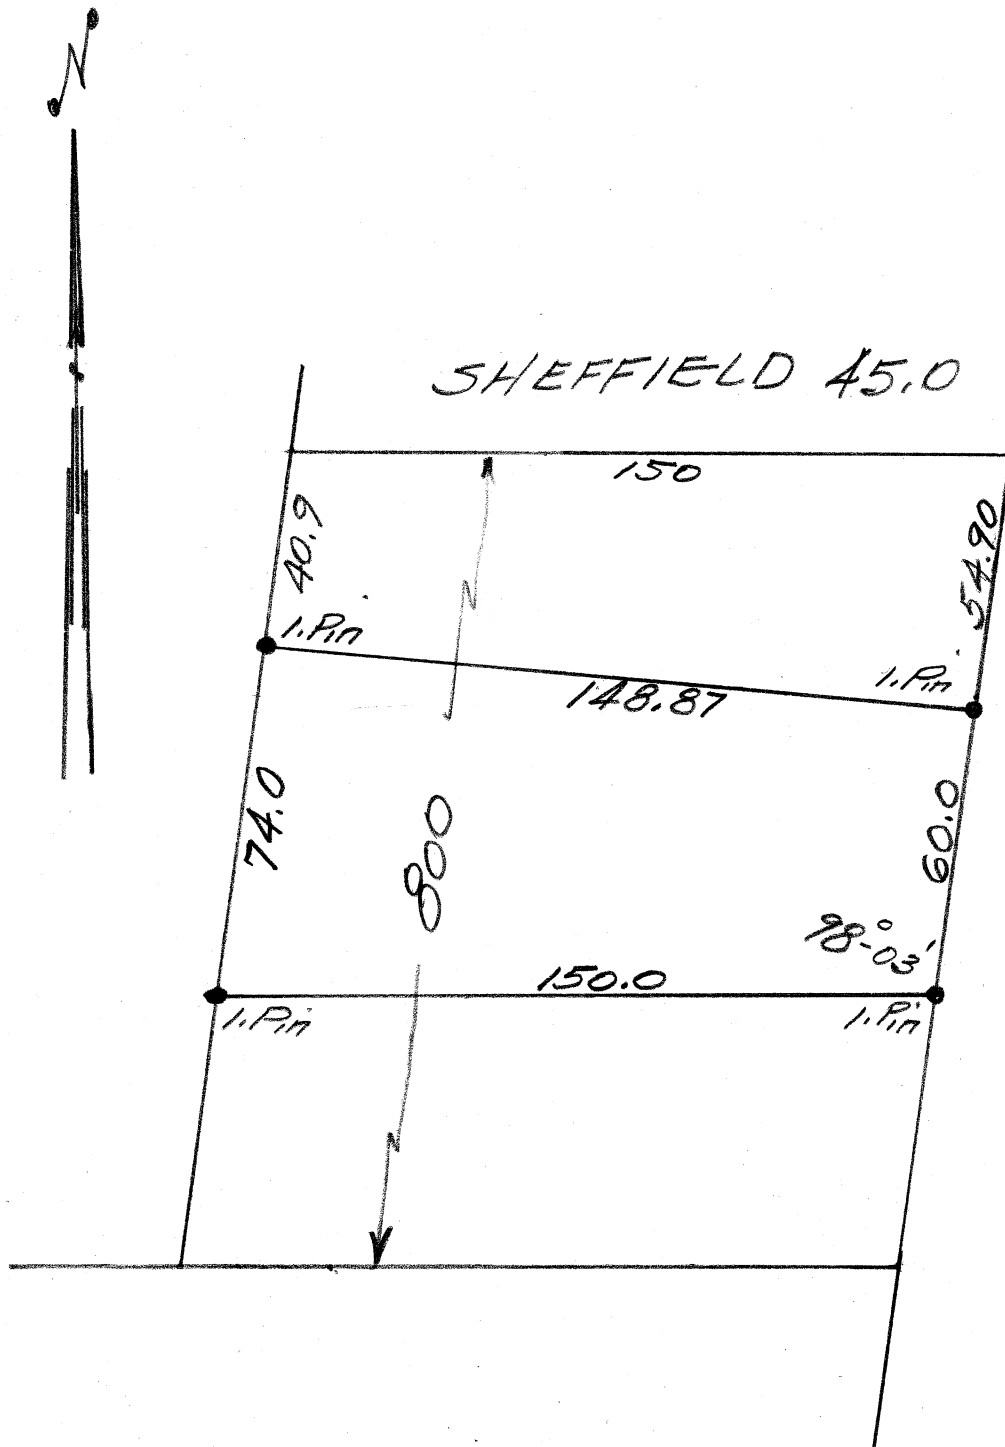

AMHERST RD. N.E. 60°

Part Lot No. 800

City of Massillon, Stark County, Ohio

For Mrs. Flora Young

Known as and being part of Lot No. 800 in the City of Massillon, Stark County, Ohio and being more fully described as follows:

Beginning at an iron pin at the Southwest corner of Lot No. 800, said point being the true place of beginning of the tract herein described; thence northerly along the east line of 3rd Street, N. E., 57.0' to an iron pin; thence easterly and parallel to the south line of Lot No. 800, 100.0' to an iron pin; thence southerly and parallel to the east line of 3rd Street, N. E. 57.0' to a point; thence westerly along the south line of Lot No. 800, 100.0' to the true place of beginning containing 0.13 Acres.