

# SURVEY OF ~~E~~ REPLAT OF LOT NOS. 7723-24-25-26

MASSILLON, STARK, OHIO


FOR John Ohlman

DATE 1-24-'52

BY H. M. PIPER — REGISTERED ENGINEER AND SURVEYOR

SCALE: 1" = 30 FT.

150.90  
60.30  
90.60

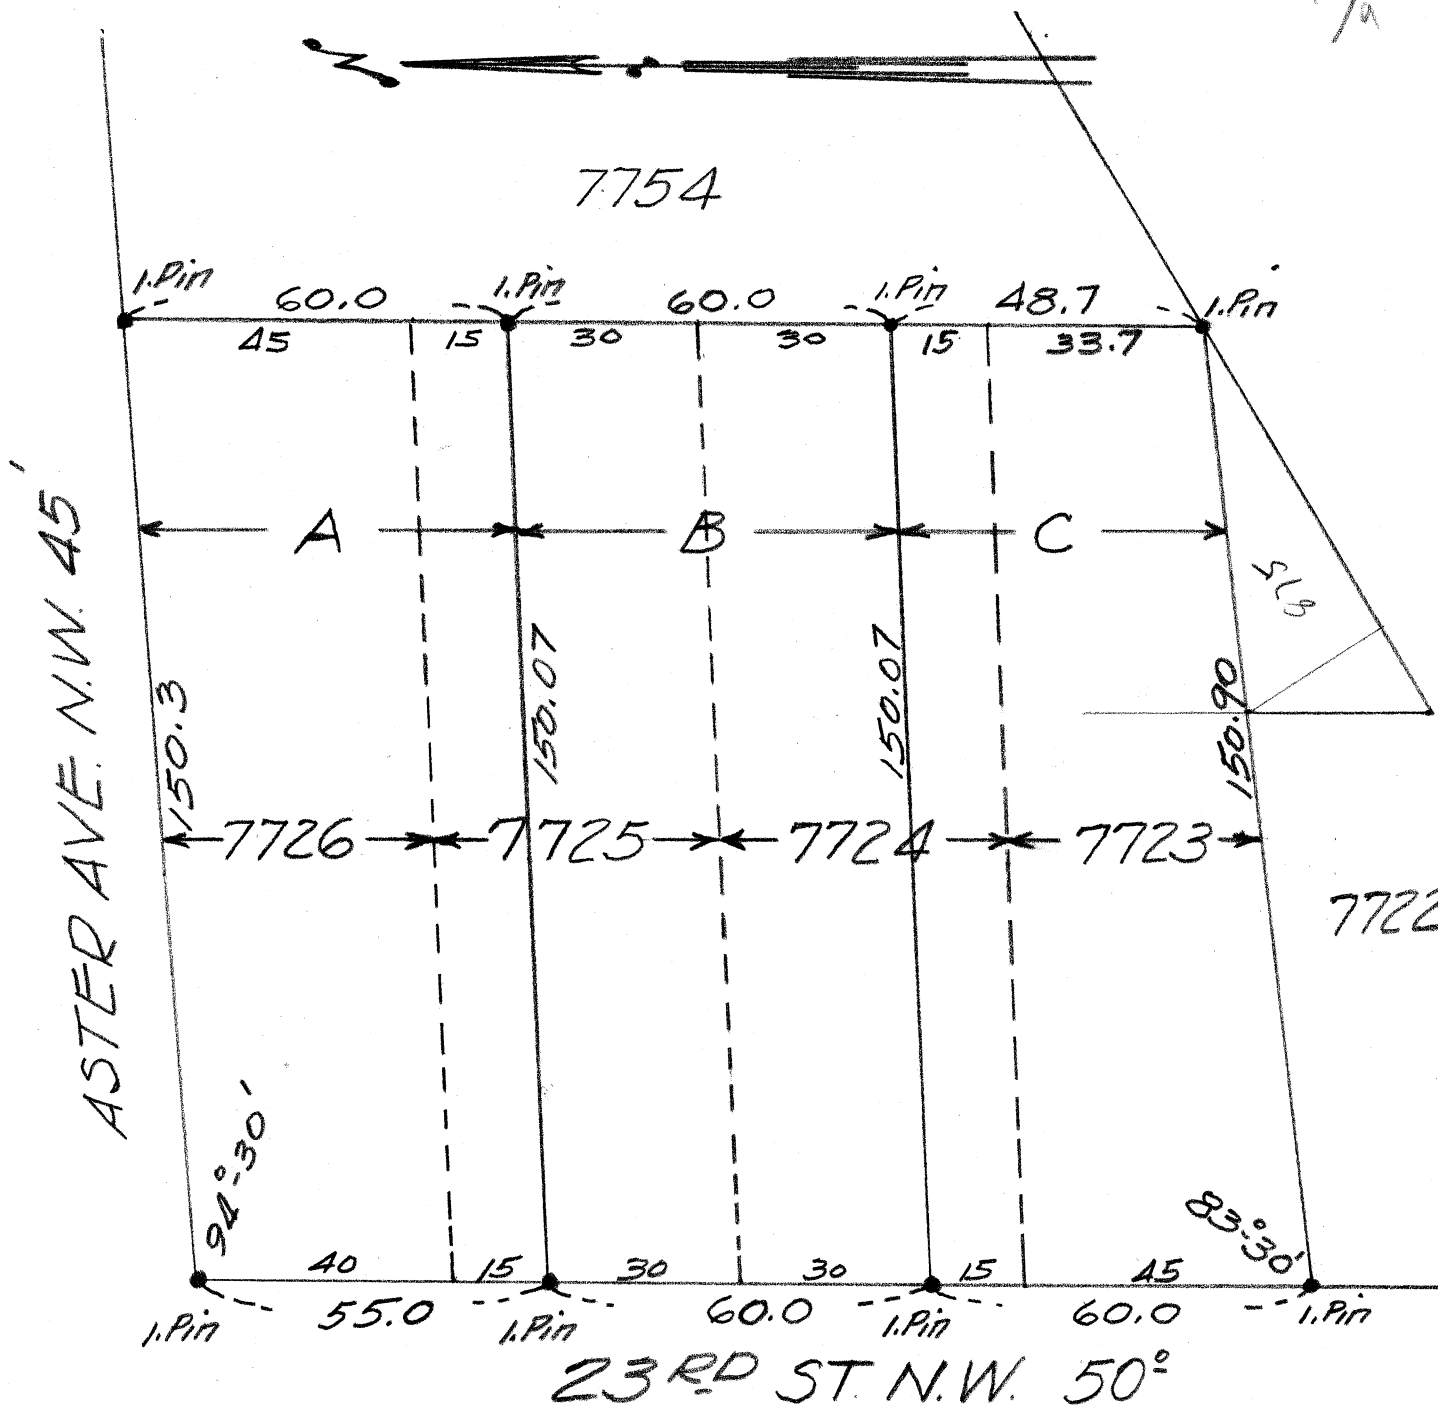

SURVEY & REPLAT OF LOT NO'S. 7723, 7724, 7725 & 7726

Descriptions for Parcels A, B. and C

for John Ohlman

Parcel A.

Known as and being all of Lot No. 7726 and 15.0 feet off the entire North side of Lot No. 7725.

Parcel B.

Known as and being 30.0 feet off the entire south side of Lot No. 7725 and 30.0 feet off the entire north side of Lot No. 7724

Parcel C.

Known as and being all of Lot No. 7723 and 15.0 feet off the entire south side of Lot No. 7724.