

# SURVEY OF PT. LOT NO. 7722


MASSILLON, STARK, OHIO

FOR Myrtle Zimmer

DATE 3-17-52

BY H. M. PIPER — REGISTERED ENGINEER AND SURVEYOR

SCALE: 1" = 30 FT.

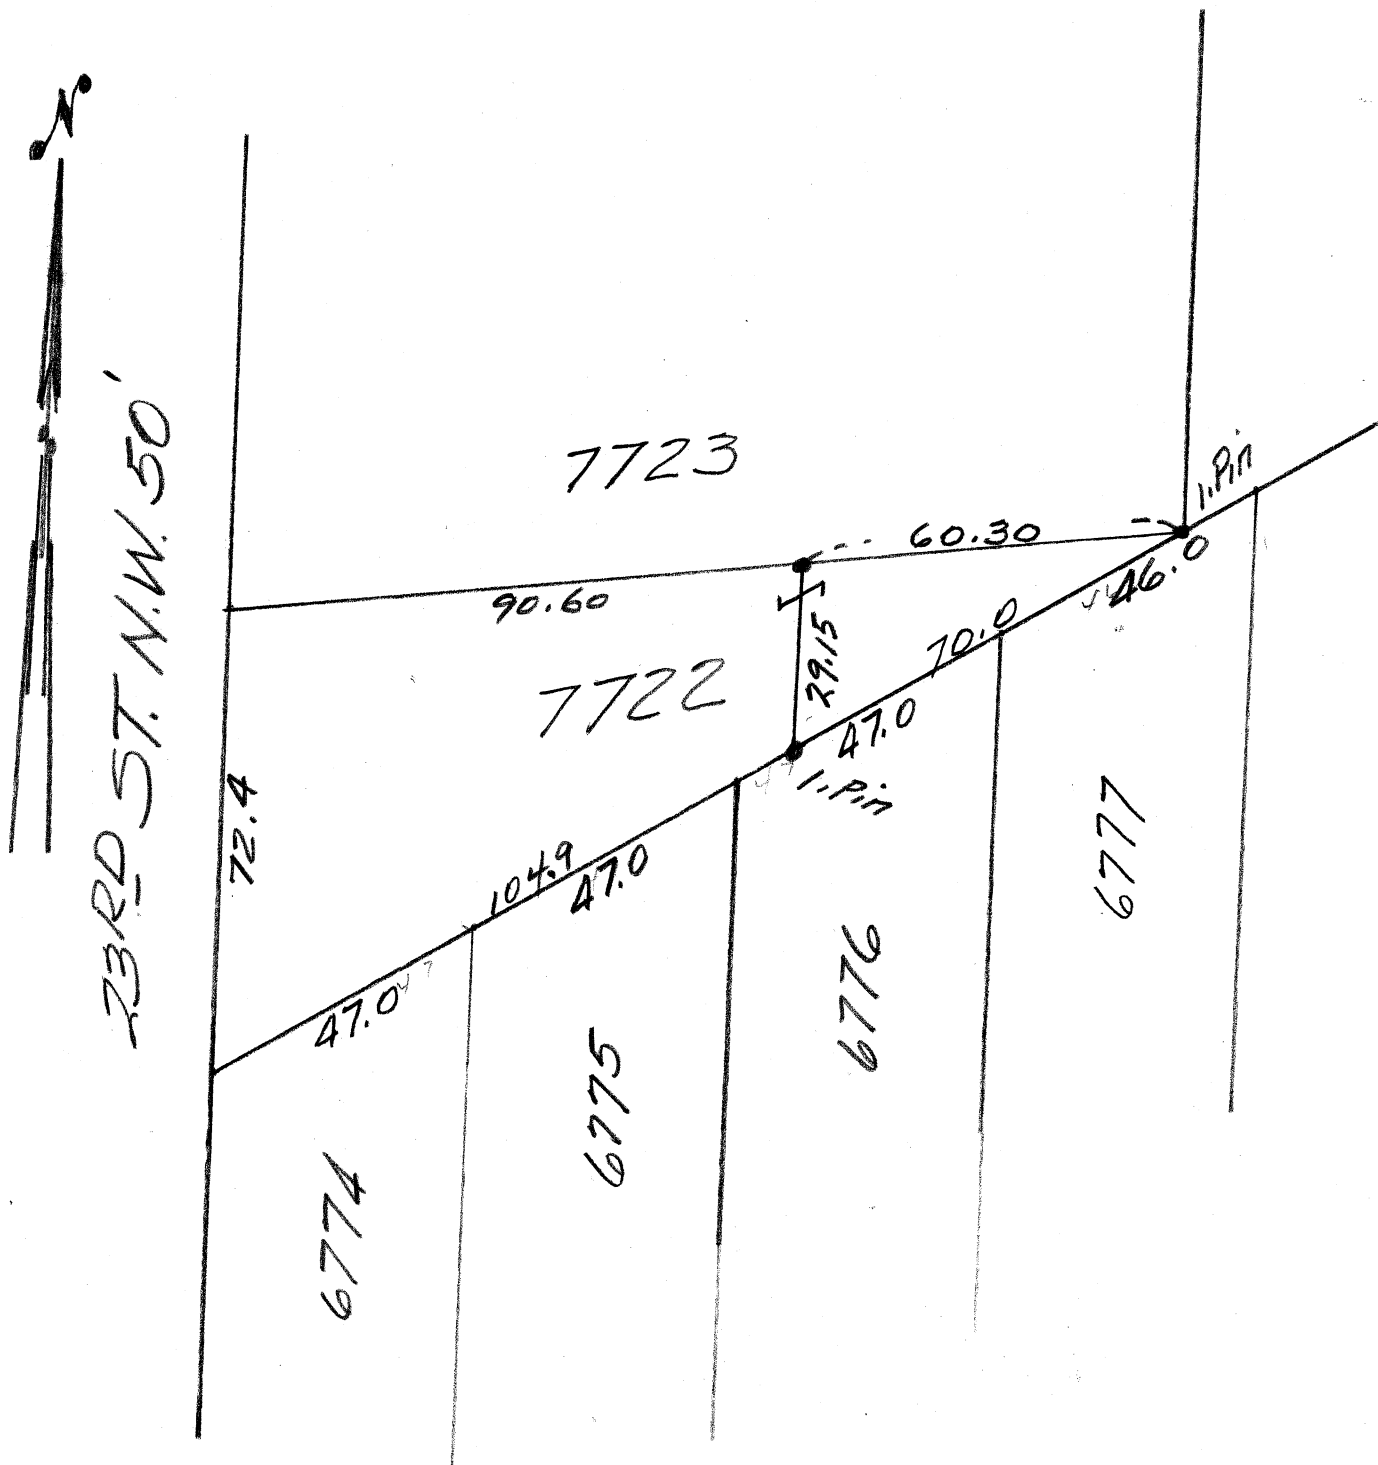

DESCRIPTION PT. LOT NO. 7722

MASSILLON, OHIO

Known as and being a Pt. of Lot No. 7722 in the City of Massillon, Tuscarawas Twp., Stark County, Ohio according to the present numbering of lots in said City and being more fully described as follows:

Beginning at an iron pin at the east tip of Lot No. 7722; thence westerly along the south line of Lot No. 7722 70.0 feet to an iron pin; thence northerly parallel to the east line of Lot No. 7723 29.15 feet to an iron pin on the north line of Lot No. 7722; thence easterly along the north line of Lot No. 7722 60.3 feet to the place of beginning containing 875 square feet.