


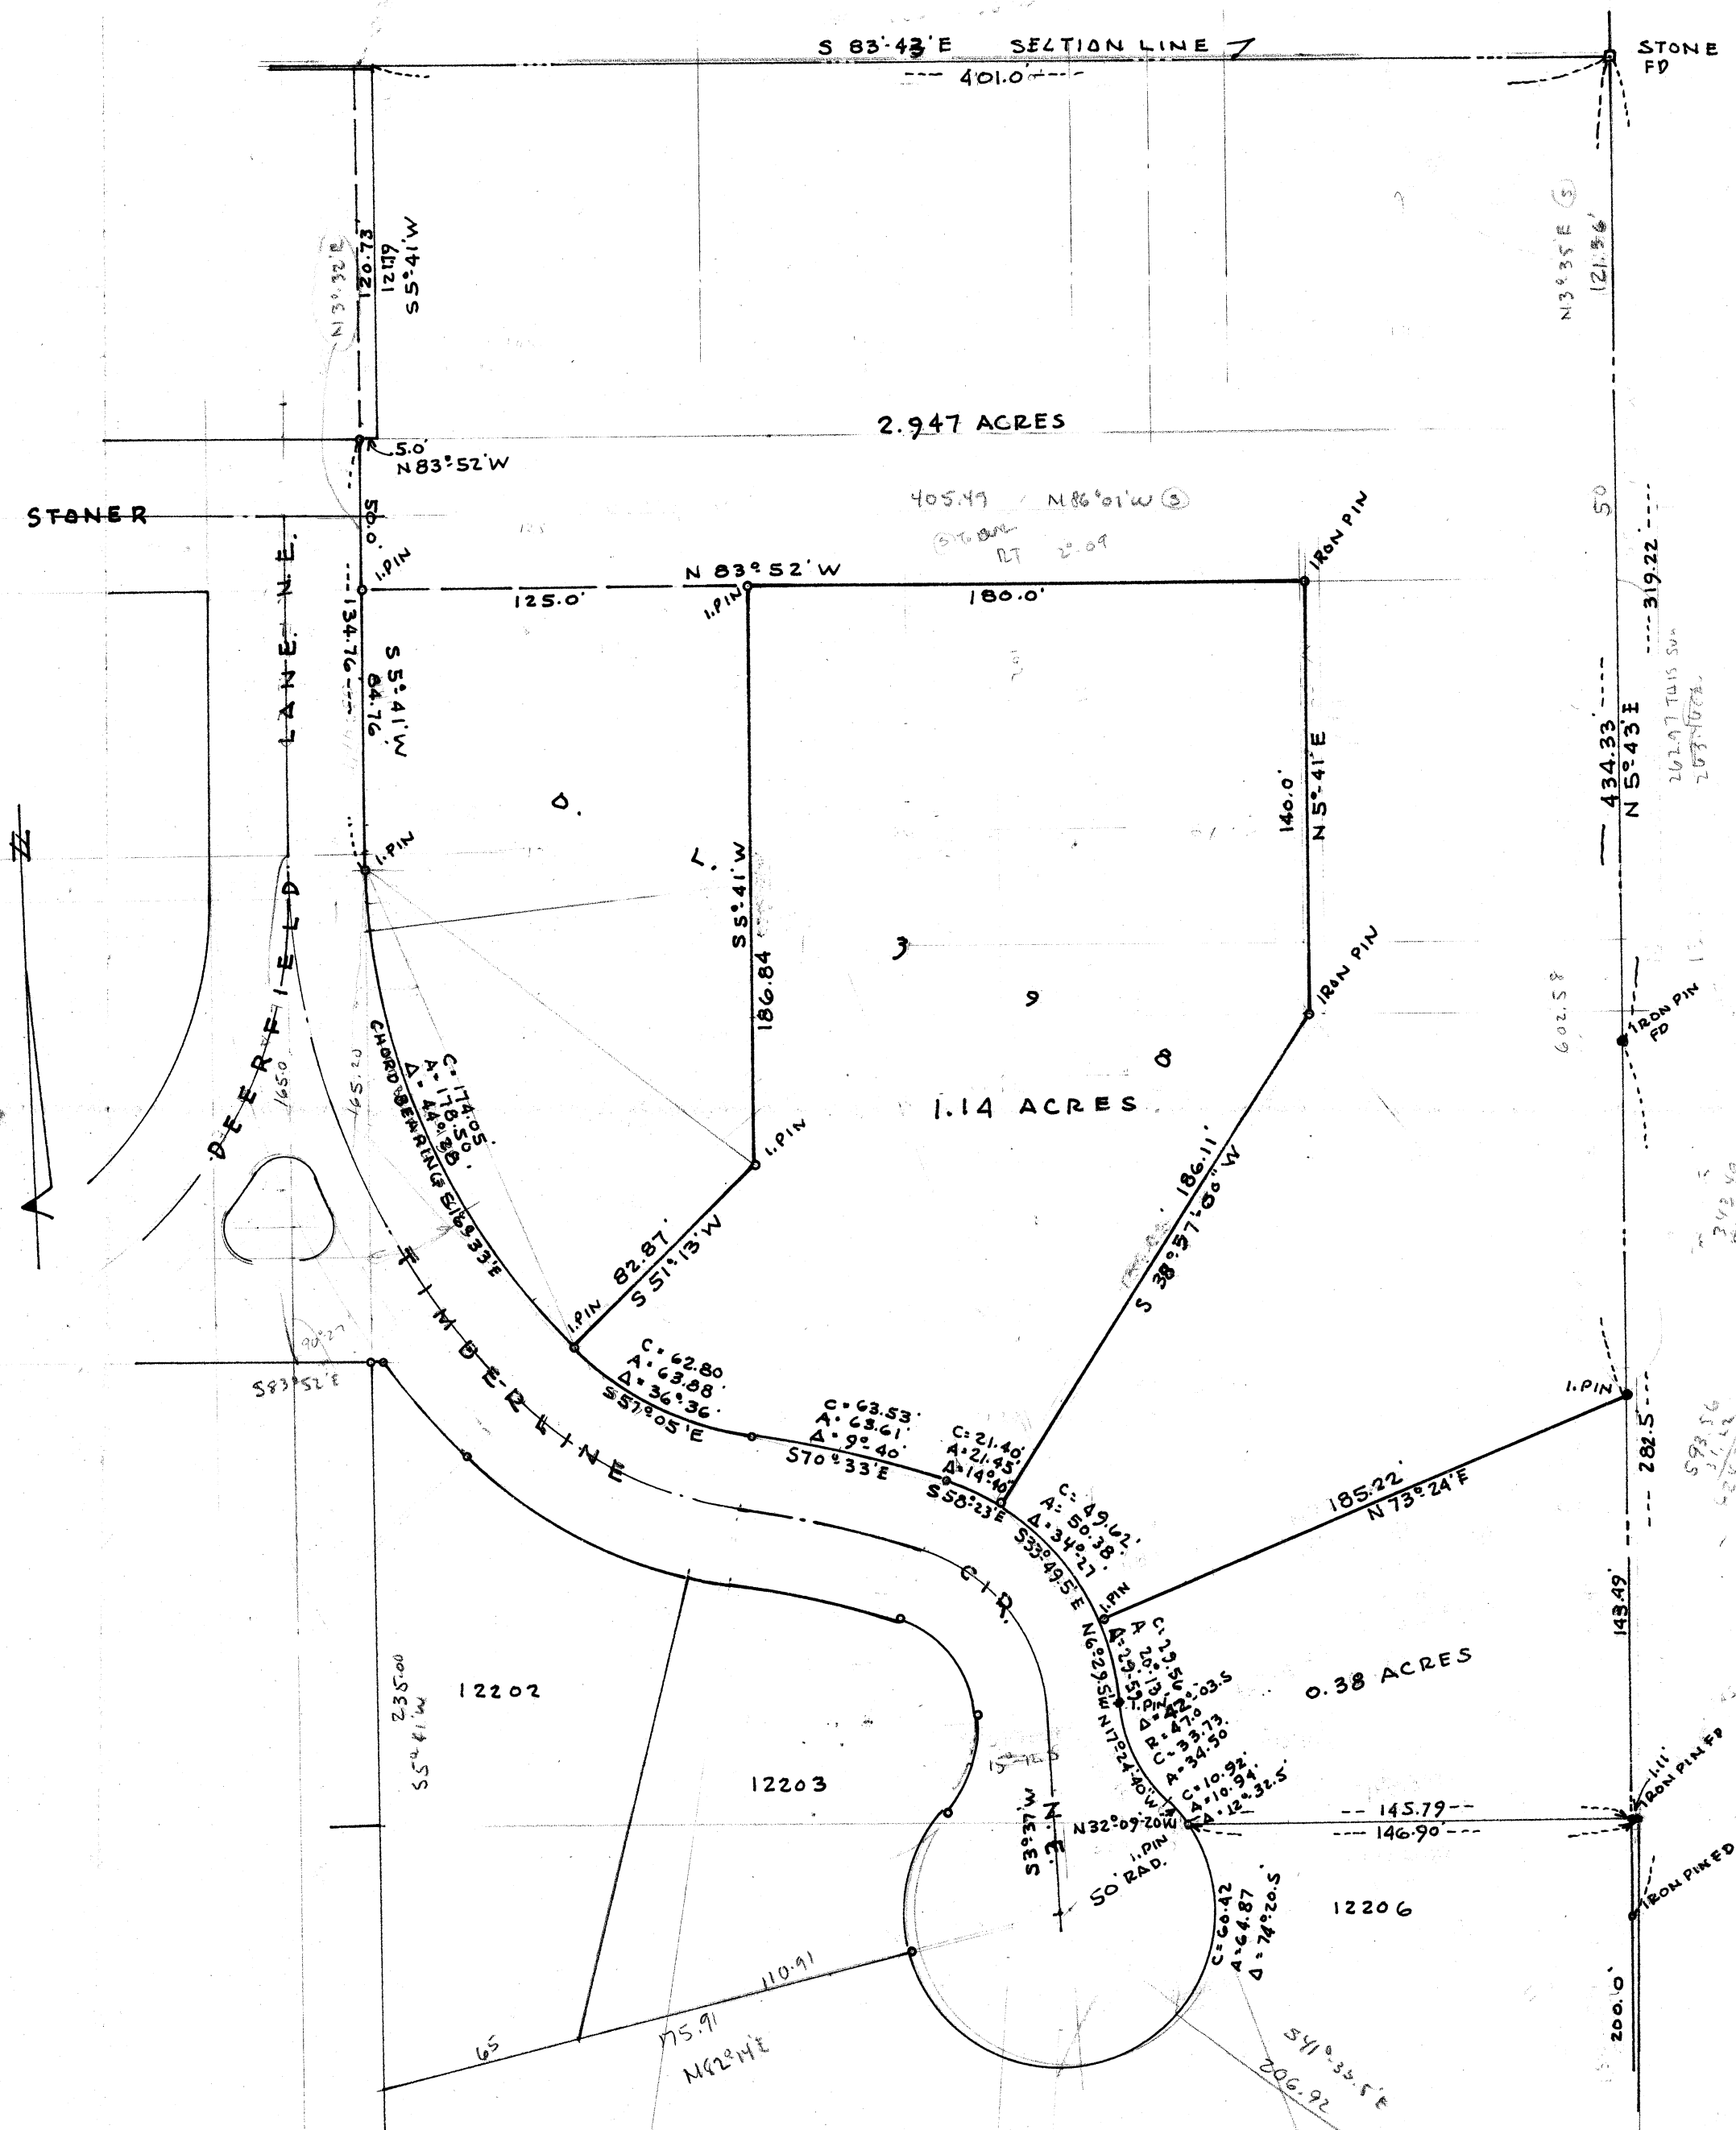

PART D. L. 398. MASSILLON, STARK, OHIO
FOR GUMPP
H.M. PIPER - REG. ENG. & SURVEYOR
SCALE 1" = 50' MAY 1961
R.F. WAGONER - REG. SURVEYOR - JAN. 1962

586°44'10"E
N 3°06'30"E
S 87°

2064
1758

HOWARD P. SHISLER
CIVIL ENGINEER & SURVEYOR
7275 Ayrshire Ave. N. E.
Canton 21, Ohio

DESCRIPTION PROPOSED STREET 0.208 ACRE

Known as and being a part of O. L. 398 City of Massillon Stark County, Ohio. ~~Proposed Colonial Hills Allotment Number 3~~ and described as follows:

Beginning at an iron pin marking the Southeast corner of Lot Number 12199 in the City of Massillon Stark County, Ohio Colonial Hills Allotment Number 2; thence south $84^{\circ} 17'$ east, a distance of 108.57 feet to an iron pin and the true place of beginning of the tract of land herein to be described; thence Northwestwardly a distance of 173.11 feet on the arc of a curve to the left having a radius of 507.13 feet and $\Delta = 19^{\circ} 33' 30''$, to an iron pin; thence Northeastwardly a distance of 50.02 feet on the arc of a curve to the left having a radius of 402.60 feet and $\Delta = 29^{\circ} 40'$, to an iron pin; thence Southwardly a distance of 190.18 feet on the arc of a curve to the right having a radius of 557.13 feet and $\Delta = 19^{\circ} 33' 30''$, to an iron pin; thence north $84^{\circ} 17'$ west, a distance of 50.00 feet to an iron pin and the true place of beginning of the tract of land herein described and containing 0.208 acres of land more or less being a proposed street in proposed Colonial Hills Allotment Number ~~3~~)
(Case Number 106376).

DELTA CF