


WAR DEPARTMENT CORPS OF ENGINEERS, U. S. ARMY

TOTAL AREA OF TRACT	0.164	ACRES
TOTAL AREA TO BE ACQUIRED	0.094	ACRES
CHANNEL RECTIFICATION AREA	Tract A 0.083	ACRES
STREET FILL RIGHT OF WAY AREA	Tract B 0.011	ACRES

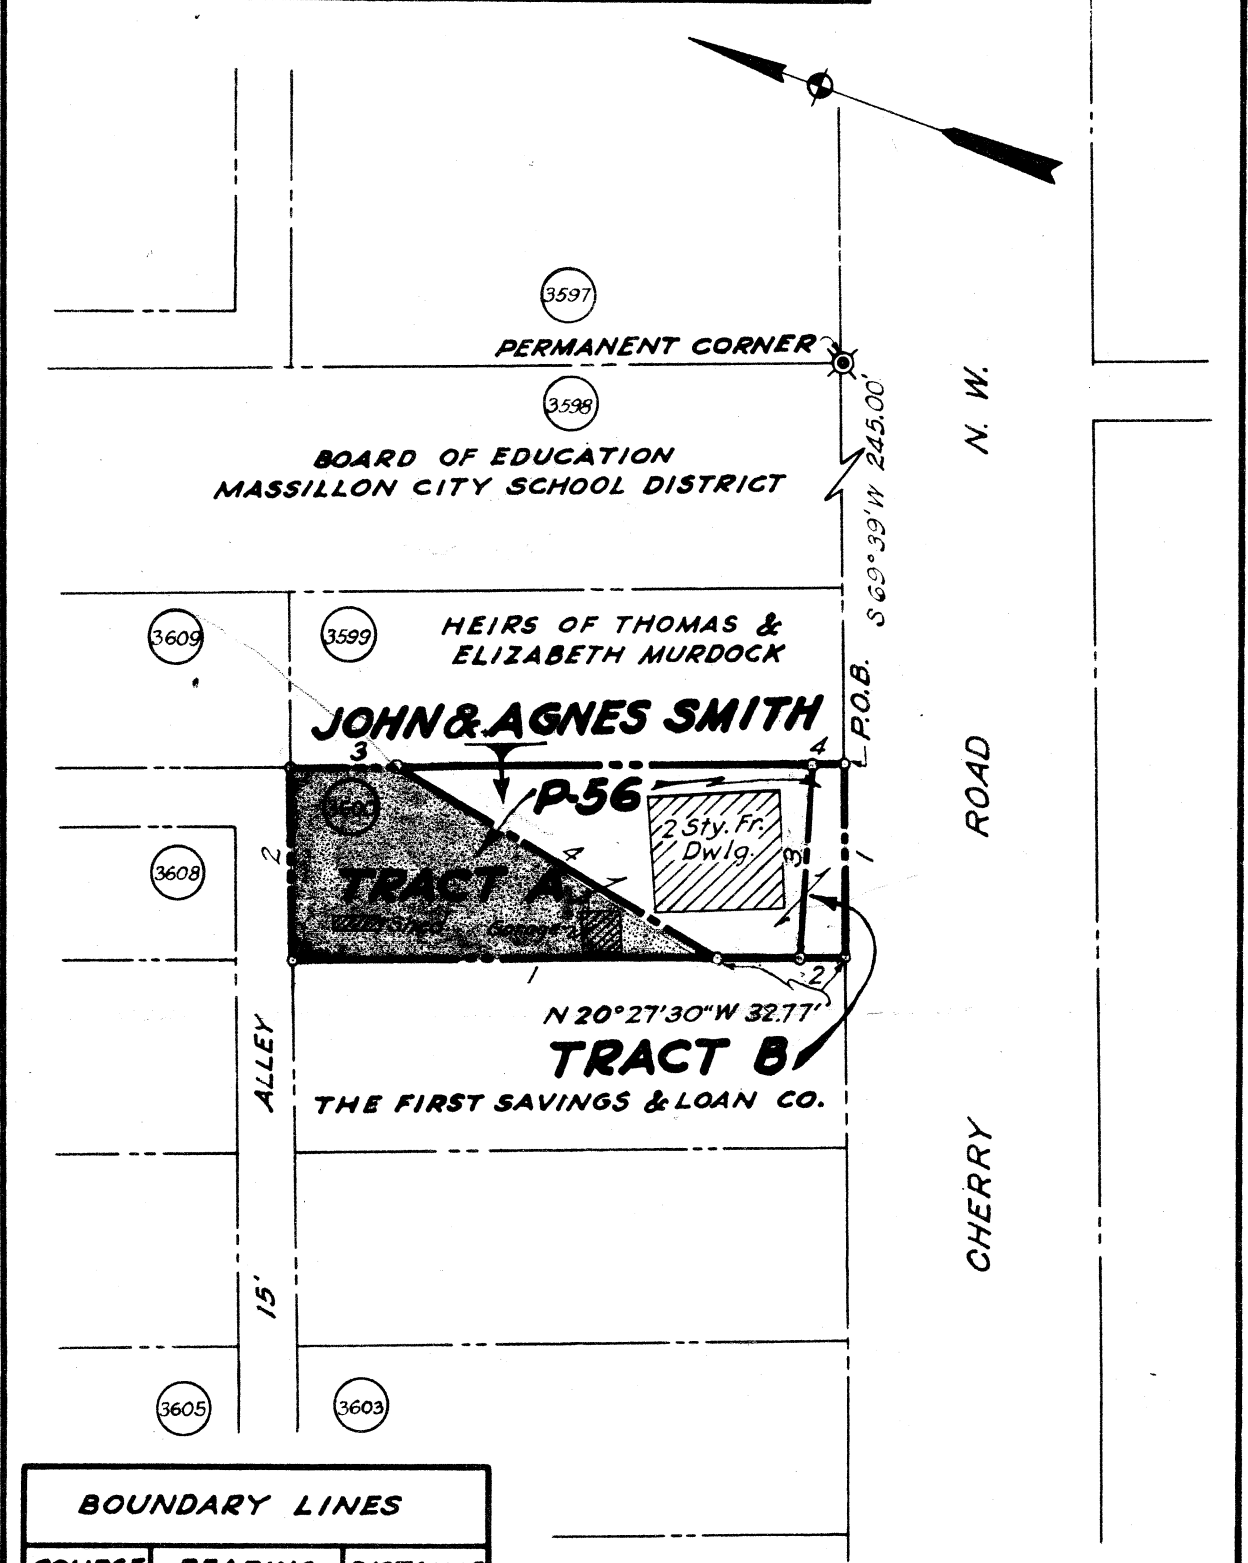

BOUNDARY LINES		
COURSE NO.	BEARING ASTR.	DISTANCE FT.
TRACT A		
1	N 20° 27' 30" W	110.23
2	N 69° 39' E	50.00
3	S 20° 27' 30" E	26.23
4	S 10° 20' W	97.67
TRACT B		
1	S 69° 39' W	50.00
2	N 20° 27' 30" W	12.00
3	N 74° 12' 30" E	50.16
4	S 20° 27' 30" E	8.00

TUSCARAWAS RIVER
LOCAL PROTECTION PROJECT
MASSILLON, OHIO
CHANNEL LAND & STREET R/W
PARCEL NO. 56
PERRY TWP., STARK CO.
SCALE: 1" = 50'
U. S. ENGINEER OFFICE, HUNTINGTON, W. VA. JULY 1940