

1783



WAR DEPARTMENT

CORPS OF ENGINEERS, U. S. ARMY

TOTAL AREA OF TRACT 51A 0.150 ACRES
TOTAL AREA TO BE ACQUIRED 0.144 ACRES

TOTAL AREA OF TRACT 51B 0.204 ACRES
TOTAL AREA TO BE ACQUIRED 0.075 ACRES

TOTAL AREA OF TRACT 51C 0.533 ACRES
TOTAL AREA TO BE ACQUIRED 0.022 ACRES

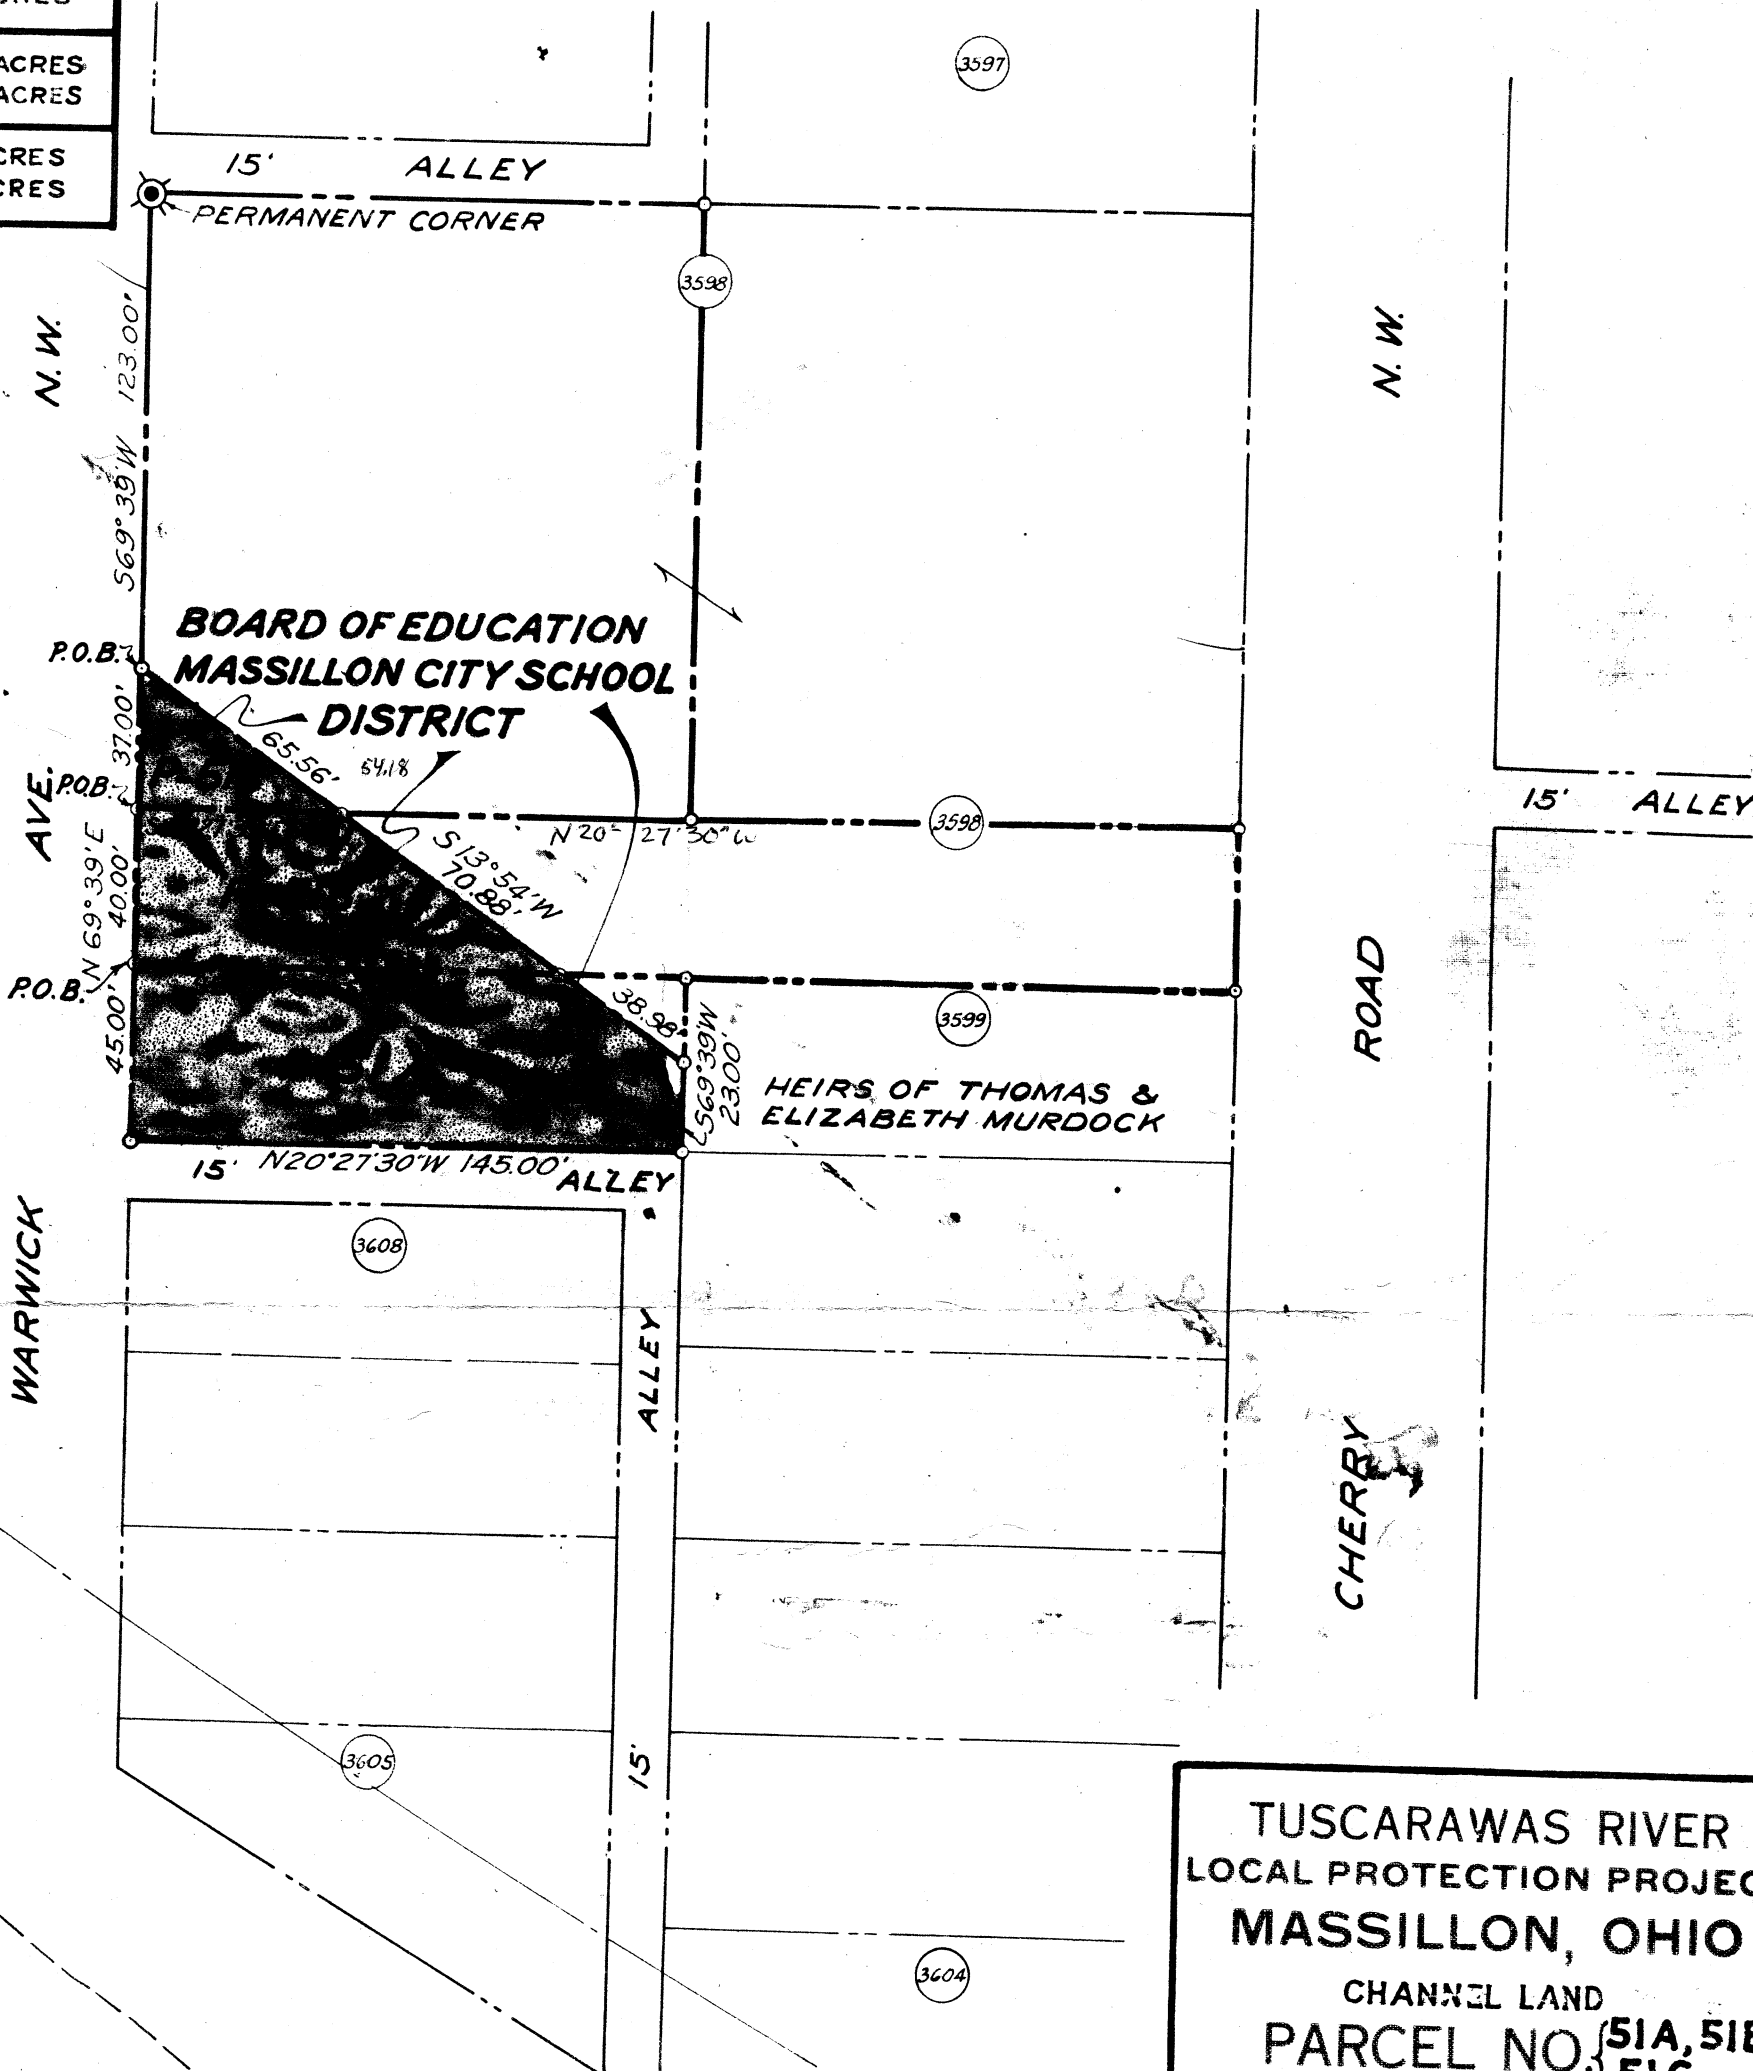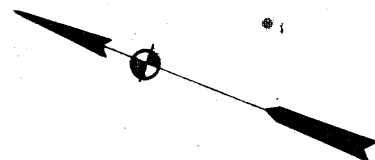

TUSCARAWAS RIVER
LOCAL PROTECTION PROJECT
MASSILLON, OHIO
CHANNEL LAND
PARCEL NO. 51A, 51B, 51C
PERRY TWP., STARK CO.
SCALE: 1"=50'
U. S. ENGINEER OFFICE, HUNTINGTON, W. VA. JULY, 1940