


1786

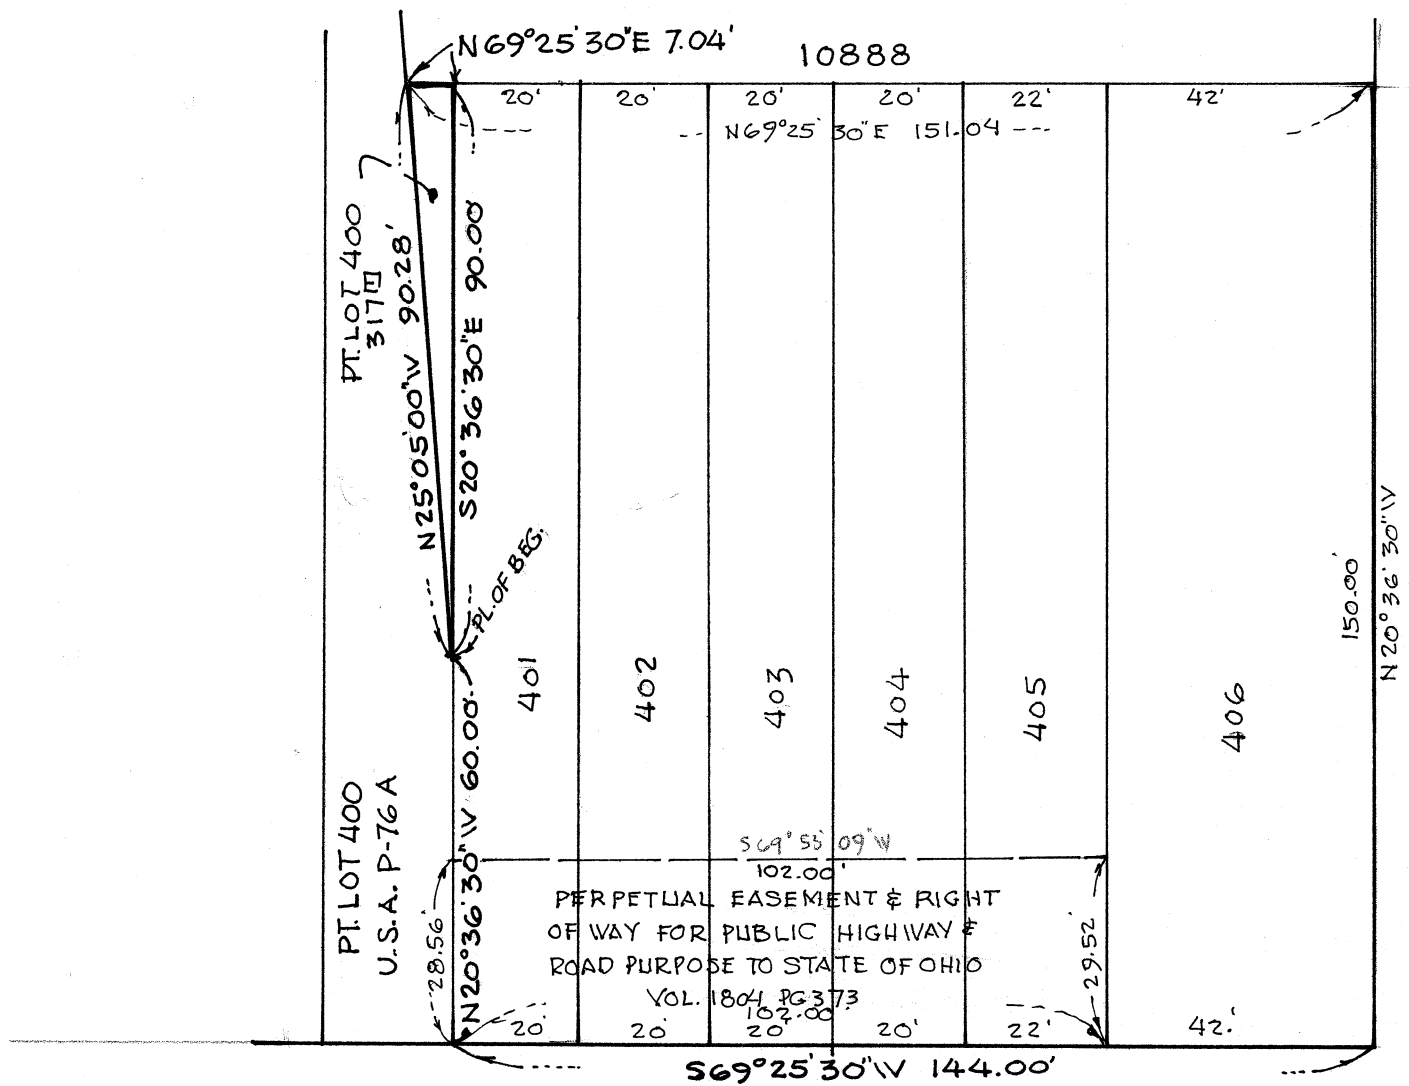

3RD ST. NW 66°

LINCOLN WAY W. 100°

REVISIONS			PART LOT NO. 400 & LOTS 401 THRU 406 MASSILLON, STARK CO, OHIO		
NO.	DATE	BY			
1	7-8-91	R.F.W.	ROBERT F. WAGONER, REG. SURVEYOR		
2					
3			DRAWN BY	SCALE	MATERIAL
			R.F.W.	1"=30'	
4			CHK'D	DATE	DRAWING NO.
				OCT. 26, 1977	
5			TRACED	APP'D	

1786

D E S C R I P T I O N

Pt. Lot No. 400  
Massillon, Stark County, Ohio

Known as and being part of Lot No. 400 in the City of Massillon, Stark County, Ohio and being more fully described as follows:

Commencing at the northwest corner of Lincoln Way, West and 3rd St., N.W., said point also being the southeast corner of Lot No. 406;

Thence S69°25'30"W along the north line of Lincoln Way, West, a distance of 144.00' to the southeast corner of Lot No. 400;

Thence N20°36'30"W along the east line of Lot No. 400, a distance of 60.00' to the true place of beginning of the tract herein described;

Thence N25°05'00"W, a distance of 90.28' to a point;

Thence N69°25'30"E along the south line of Lot No. 10888, a distance of 7.04' to a point;

Thence S20°36'30"E along the east line of said Lot No. 400, a distance of 90.00' to the true place of beginning, containing 317 square feet, more or less.

*[Handwritten Signature]*