


1794

4011

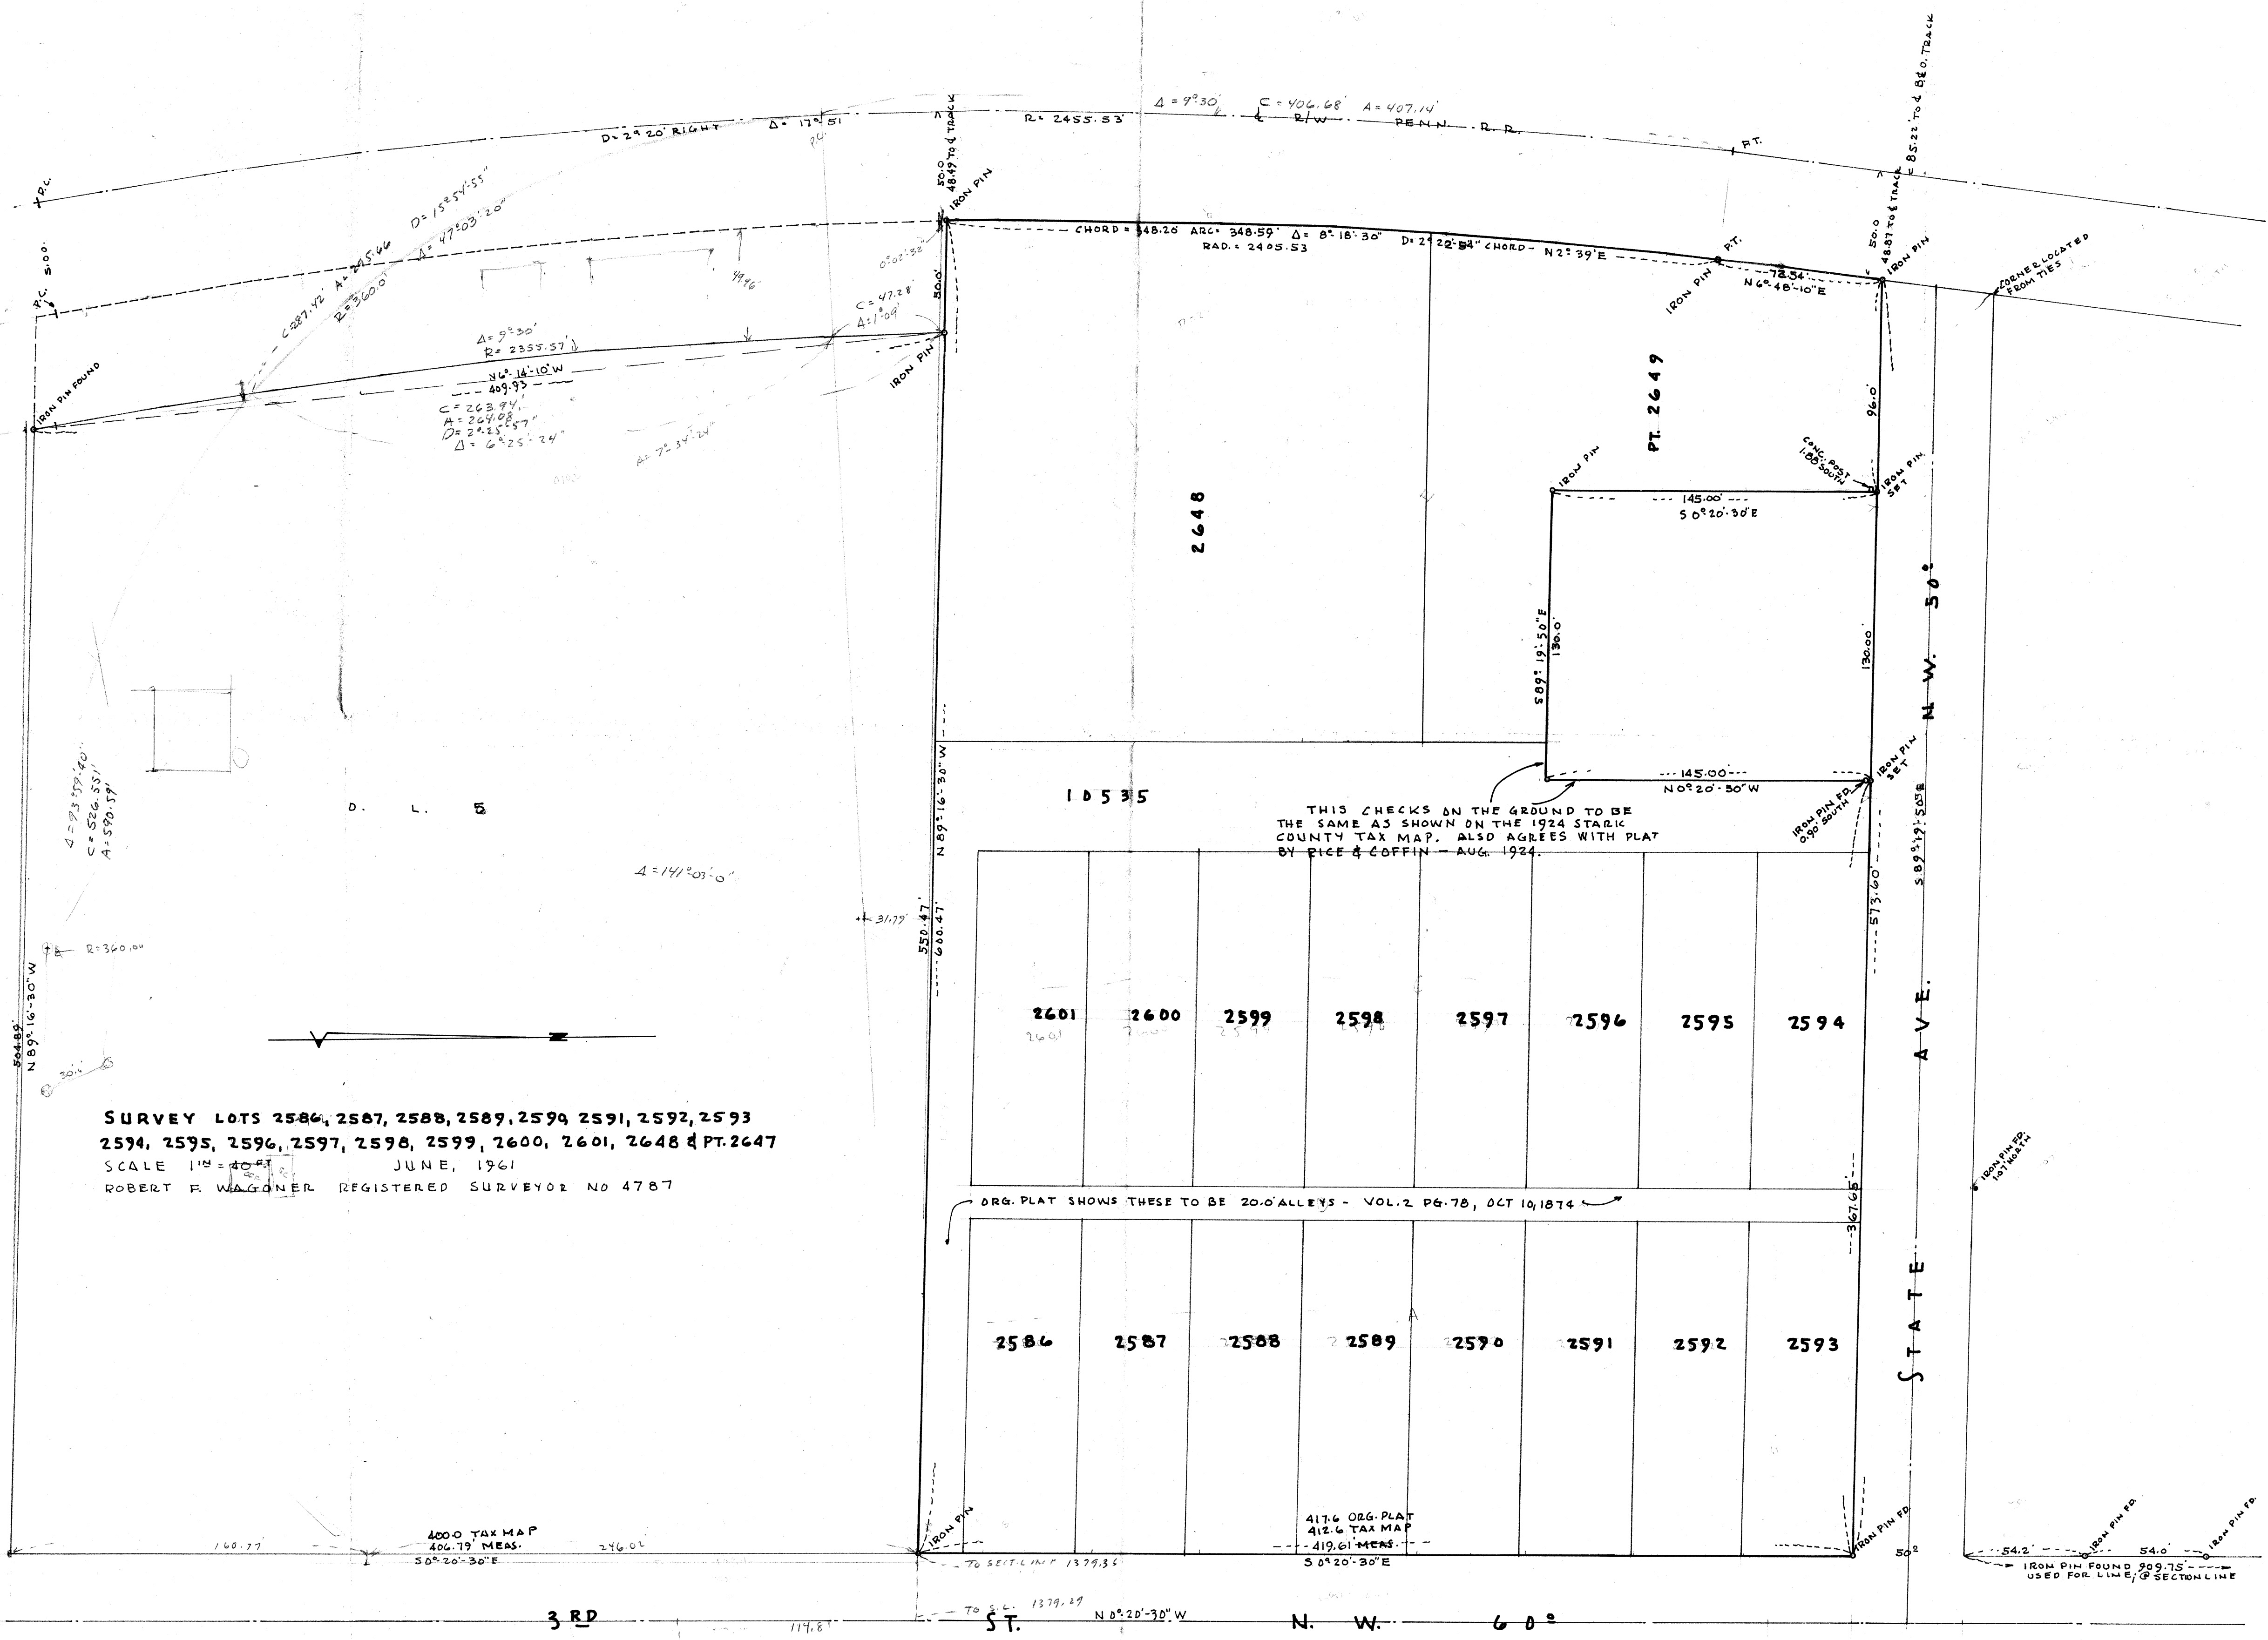

SURVEY LOTS 2586, 2587, 2588, 2589, 2590, 2591, 2592, 2593
2594, 2595, 2596, 2597, 2598, 2599, 2600, 2601, 2648 & PT. 2647
SCALE 1" = 40' JUNE, 1961
ROBERT F. WAGNER, REGISTERED SURVEYOR NO. 4787

THIS CHECKS ON THE GROUND TO BE
THE SAME AS SHOWN ON THE 1924 STARKE
COUNTY TAX MAP, ALSO AGREES WITH PLAT
BY RICE & COFFIN - AUG. 1924.

ORG. PLAT SHOWS THESE TO BE 20.0' ALLEYS - VOL. 2 PG. 78, OCT 10, 1874

417.6 ORG. PLAT
412.6 TAX MAP
419.61 MEAS.
50° 20' 30" E

IRON PIN FOUND 909.75' -
USED FOR LINE & SECTION LINE