
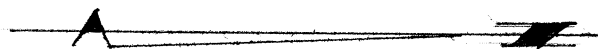


1240

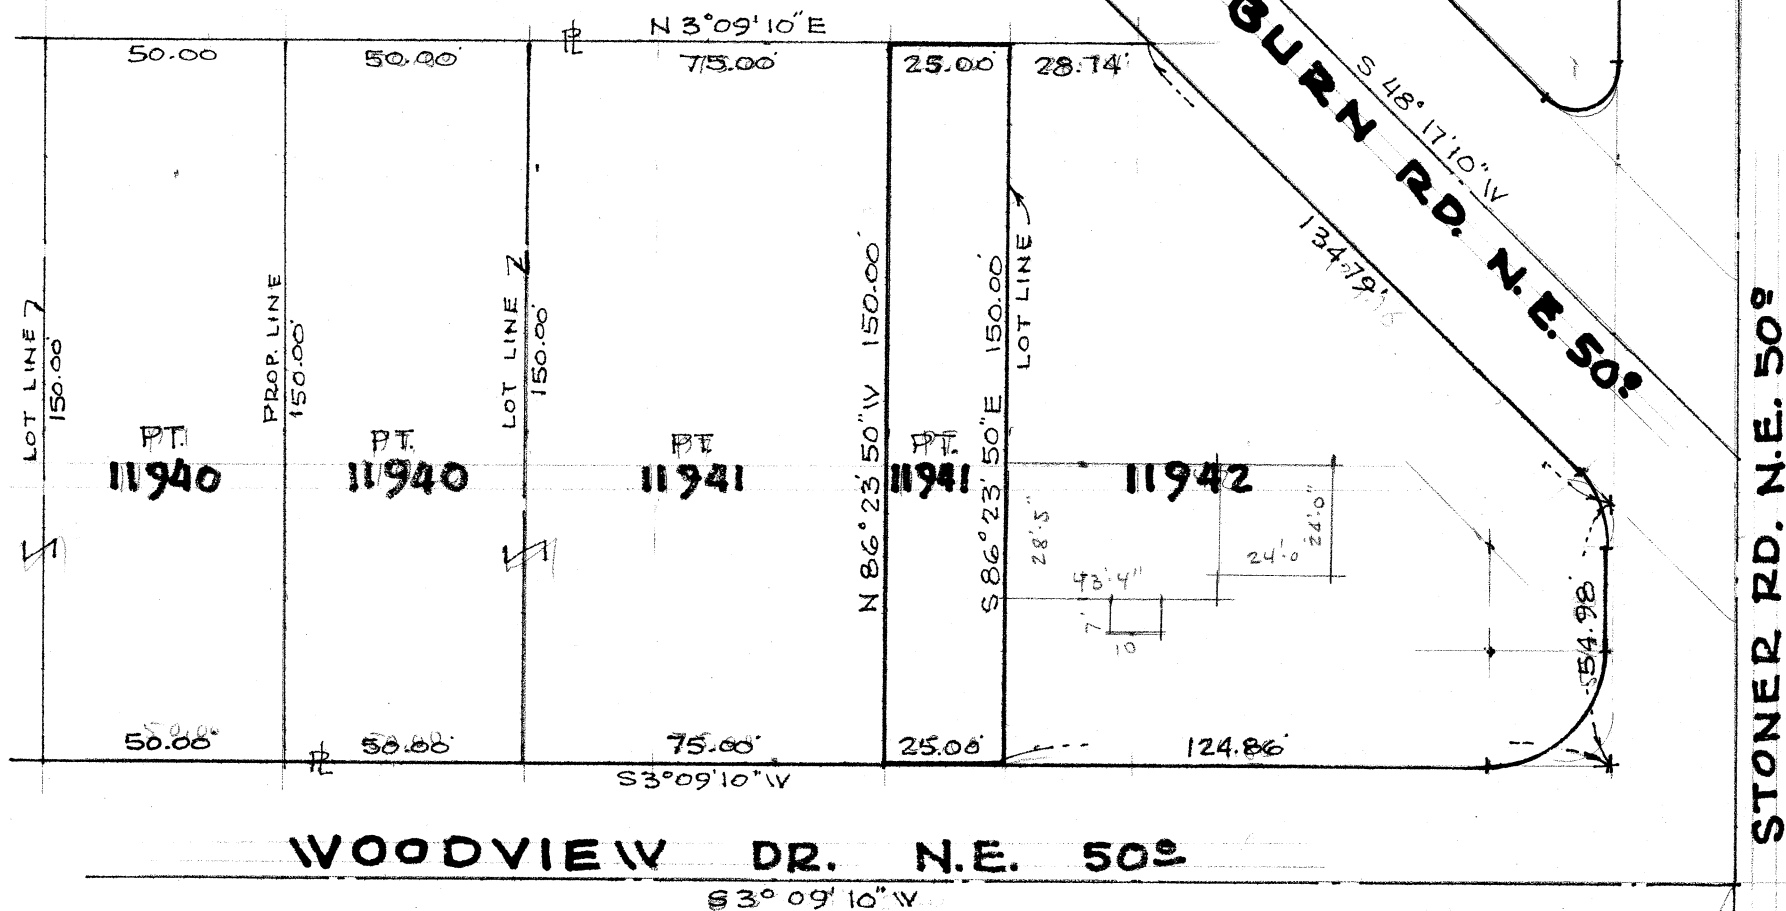

REVISIONS			LOT NO 11941 MASSILLON, STARK CO., OHIO		
NO.	DATE	BY	FOR F. W. GUMPP, INC.		
1			BY ROBERT F. WAGONER, REG. ENG. & SURVEYOR		
2			DRAWN BY	SCALE	MATERIAL
3			R.F.W.	1"=40'	
4			CHK'D	DATE	DRAWING NO.
5			TRACED	JUNE, 1978	
				APP'D	

D E S C R I P T I O N

Part Lot No. 11941

Known as and being part of Lot No. 11941, in the City of Massillon, Stark County, Ohio and being more fully described as follows:

The true place of beginning being at the northeast corner of said Lot No. 11941;

Thence S3°09'10"W along the west line of Woodview Dr., N.E., said line also being the east line of said Lot No. 11941, a distance of 25.00' to a point;

Thence N86°23'50"W, a distance of 150.00' to a point;

Thence N3°09'10"E along the west line of said Lot No. 11941, a distance of 25.00' to a point;

Thence S86°23'50"E along the north line of said Lot No. 11941, a distance of 150.00' to the true place of beginning, containing 0.086 acres.

Robert F. Morgan