



NORTH ARROW ORIGIN
TO NORTH AS SHOWN ON ORIGINAL PLAT

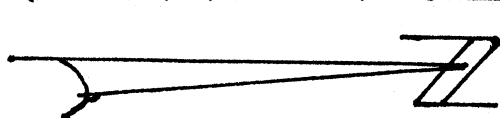

□ Retracement

⊗ Split

E 17+1/2 STREET N.W. 50 FOOT R.O.W.

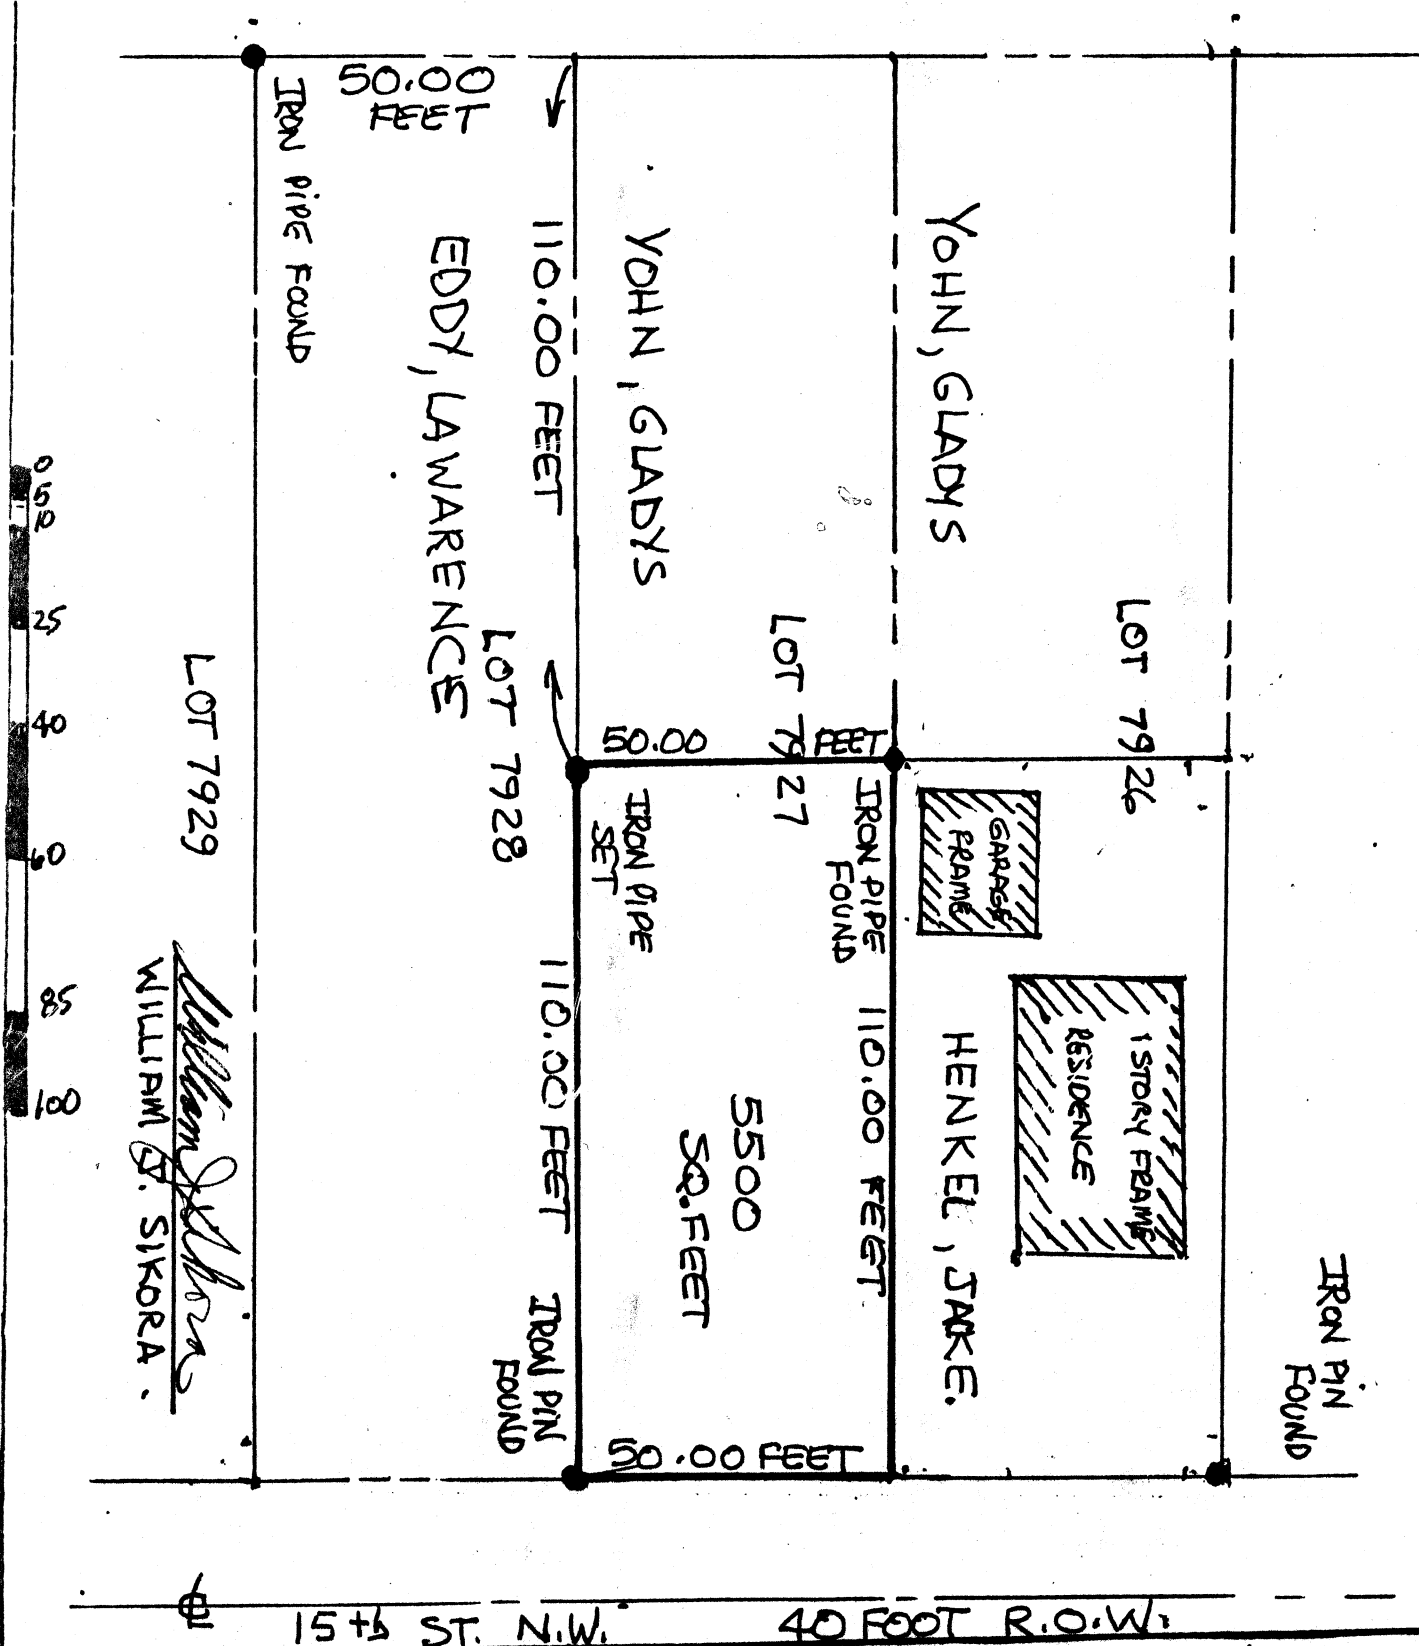

NOTES: SOURCES - CITY MAP - TAX RECORDS - FIELD SURVEY - ORIGINAL PLAT 5668
IRON PINS SET: GALVANIZED PIPE WITH PLASTIC INSERT MARKED SIKORA

DATE: MARCH 17, 1983

SCALE: 1" = 30 feet

NUMBER: 0002

SITE: 861 15+1/2 ST. N.W.
MASSILLON, OHIO

FOR: JAKE HENKEL

WILLIAM J.
SIKORA

REGISTERED SURVEYOR

4826 TRAFALGAR
CANTON, OH 44706

216-477-2154
216-478-2259

