



ORVILLE R. DE BOS & ASSOCIATES
REGISTERED PROFESSIONAL LAND SURVEYOR

14137 ORRVILLE ST. N.W.
NORTH LAWRENCE, OHIO 44668



REGISTERED NO. 5823

PHONE 637-2676 & 632-0970


MORTGAGE LOAN SURVEYS

TOPOGRAPHIC SURVEYS

MAPPING

LOT SURVEYS

FARM SURVEYS

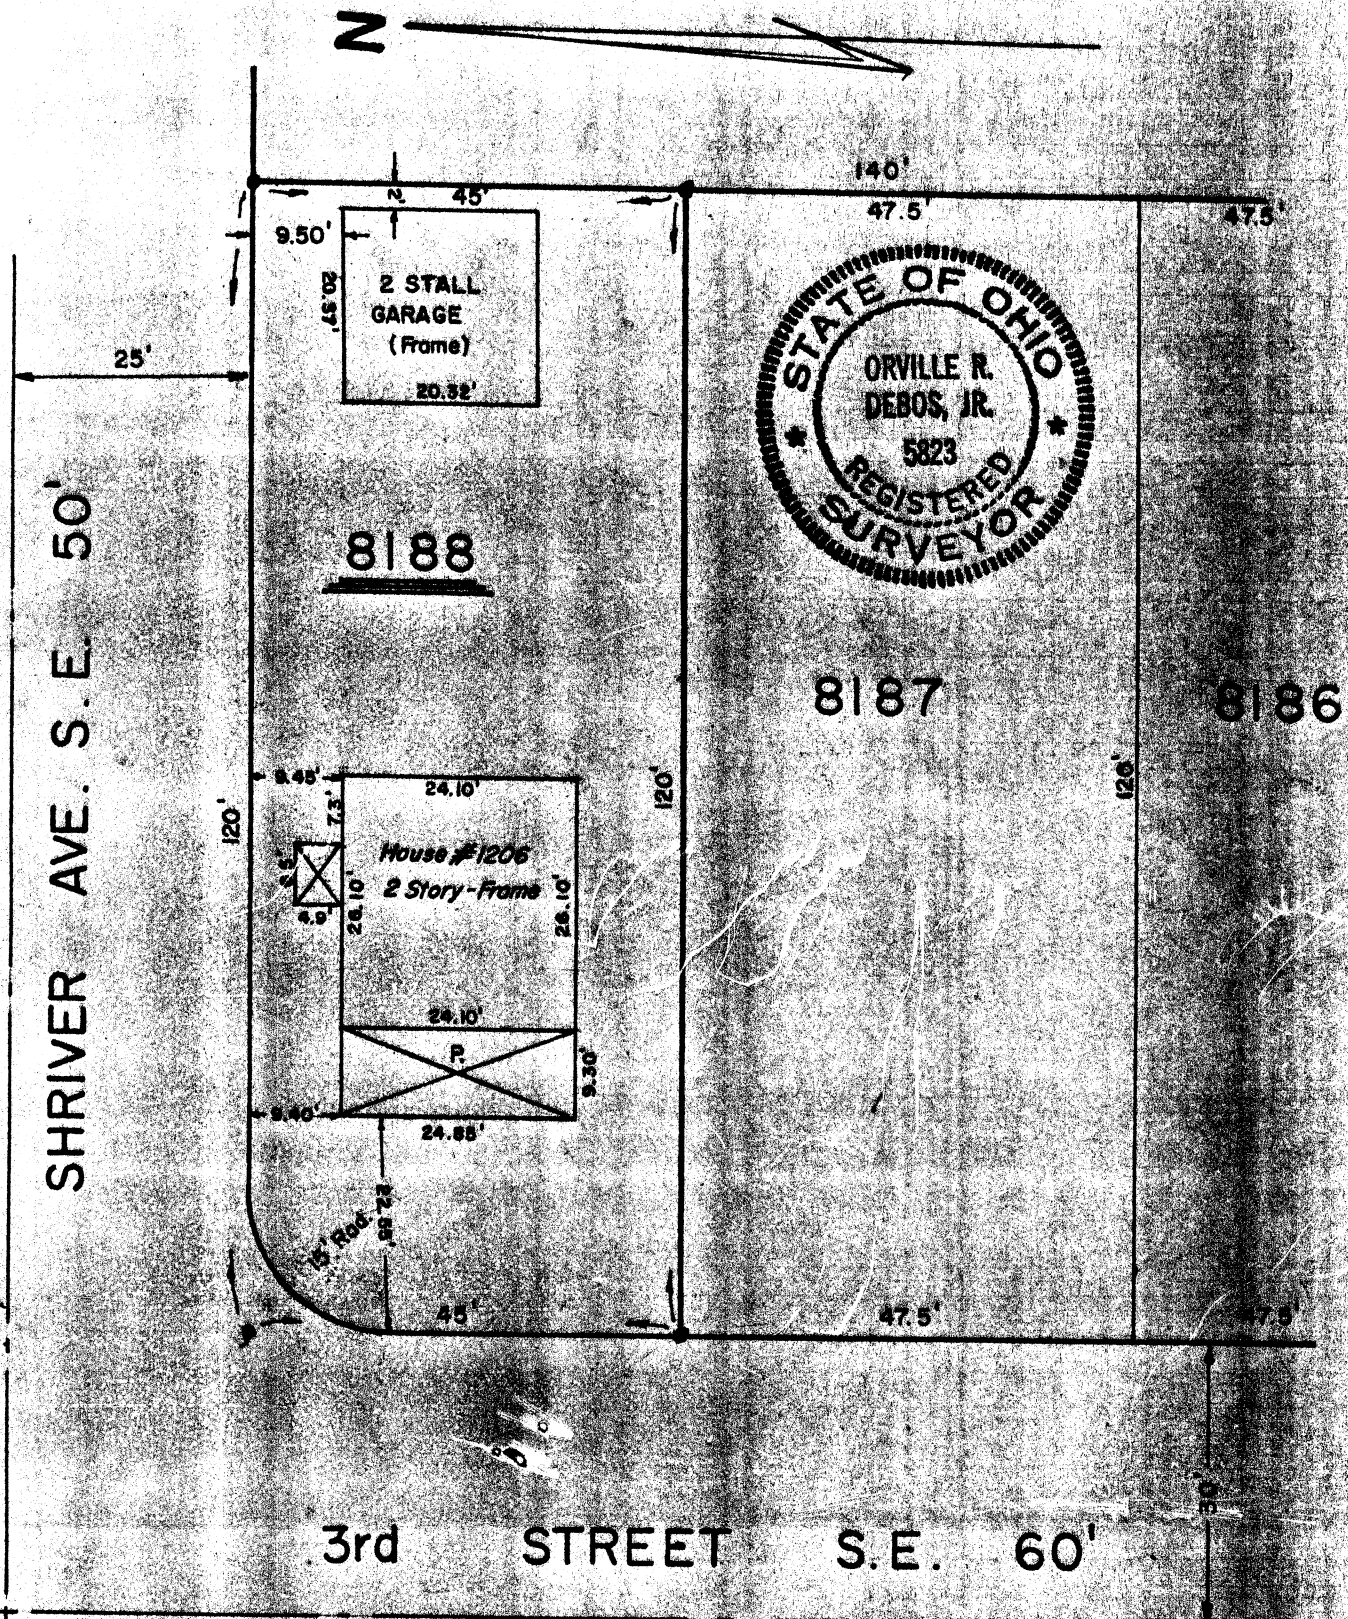

LOCATION SURVEY MAP OF

Lot No. 8188 in the City of Massillon, County of Stark, Ohio.

SCALE: 1"=20'

DATE: JUNE 25, 1983

FOR: Attorney VIRGIL L. MUSSER

I hereby certify that the improvements shown hereon are entirely within the lot lines and there is no encroachment either across the property lines of the described or the adjoining lots

Orville R. DeBos, Jr.
Orville R. DeBos, Jr.
Reg. Surveyor #5823

14981