



ORVILLE R. DE BOS & ASSOCIATES
REGISTERED PROFESSIONAL LAND SURVEYOR

14137 ORRVILLE ST. N.W.
NORTH LAWRENCE, OHIO 44666



REGISTERED NO. 5823

PHONE 837-2678 & 832-9970

MORTGAGE LOAN SURVEYS

TOPOGRAPHIC SURVEYS

MAPPING


LOT SURVEYS

FARM SURVEYS

I hereby certify that this survey shows the improvements as located on the described; that the improvements are entirely within the lot lines, and that there are no encroachments upon the premises described by the improvements of the adjoining premises except which is shown below.



Orville R. DeBos, Jr.
Orville R. DeBos, Jr.
Reg. Surveyor #5823

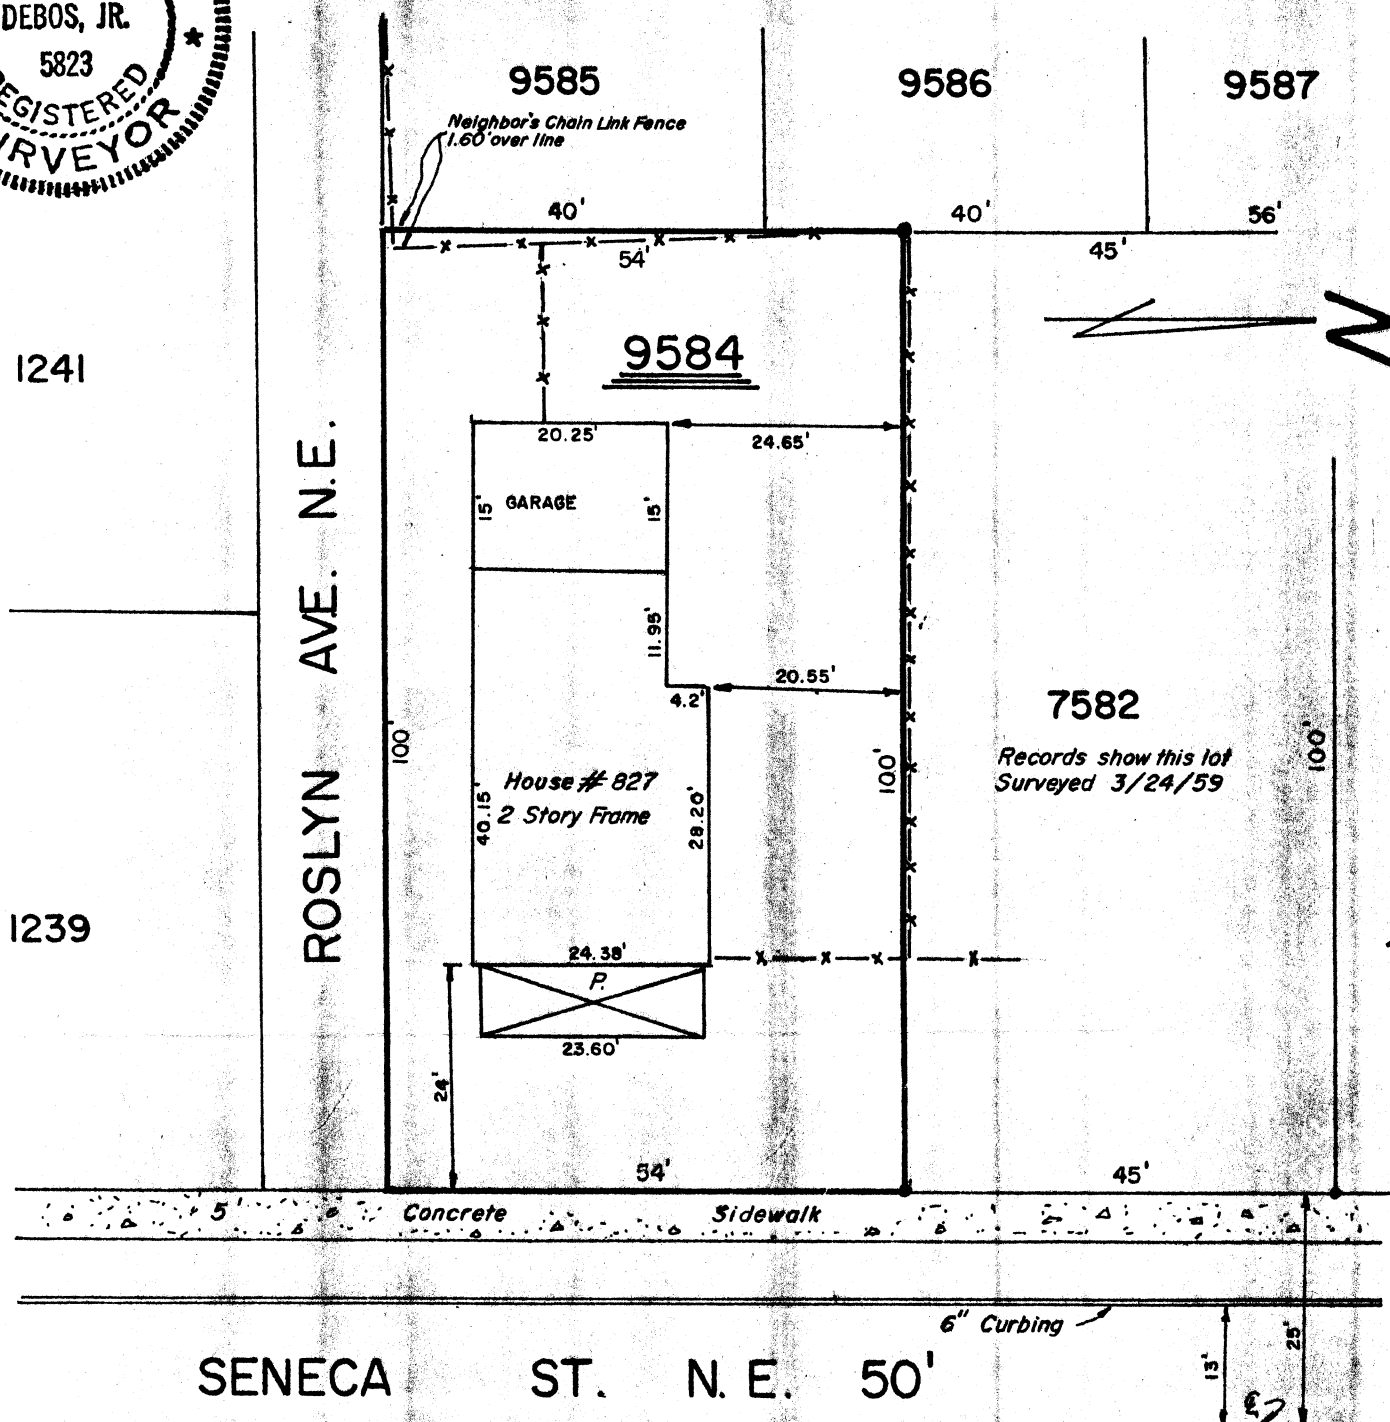

LOCATION SURVEY OF LOT NO. 9584 IN THE CITY OF
MASSILLON, STARK COUNTY, OHIO.

SCALE: 1"=20'

DATE: JUNE 29, 1983

FOR PRINCETHORN REALTY