

SURVEY BY H.M. PIPER LOT 9939, 1942

Lot 9938, 1951
Lot 9937, 1960

PLAT OF PT.O.L.383 & O.L.397, LOC.OF ERIE ST SO.
VOL. 41 PG138-139 NOV.1972, R.F.VAAGONER, REG. SUR

REVISIONS			PT. LOT 13596 FORMER OHIO CANAL LANDS MASSILLON, STARIC CO., OHIO	
NO.	DATE	BY		
1			PREPARED BY MASSILLON CITY, DEPT. OF PUBLIC SERVICE ENGINEERING DIVISION	
2				
3			DRAWN BY R.F. WAGONER, P.E.	SCALE 1" = 40'
4			CHK'D	DATE JAN. 1981
5			TRACED	APP'D R.F. W.
			MATERIAL	DRAWING NO.

D E S C R I P T I O N

Part Lot No. 13596

(Part of former Canal Land Leases No. 552 & No. 611)

Known as and being part of Lot No. 13596 in the City of Massillon, Stark County, Ohio and being more fully described as follows:

The true place of beginning being the southwest corner of Lot No. 9937 in said City, said point being S69°22'42"W, a distance of 105.00' from the west R/W line of Erie St., S.;

Thence S69°22'42"W, a distance of 56.00' to a point;


Thence N20°37'18"W, a distance of 76.00' to a point;

Thence N69°22'42"E, a distance of 56.00' to a point on the west line of Lot No. 9936;

Thence S20°37'18"E along the west line of Lot No. 9936 and No. 9937, a distance of 76.00' to the true place of beginning, containing 0.0977 acres.

REVISIONS		
NO.	DATE	BY
1		
2		
3		
4		
5		

PT. LOT 13596 FORMER OHIO CANAL LANDS MASSILLON, STARK CO., OHIO		
PREPARED BY MASSILLON CITY, DEPT. OF PUBLIC SERVICE ENGINEERING DIVISION		
DRAWN BY R. F. WAGONER, P.E.	SCALE $1" = 40'$	MATERIAL
CHK'D 	DATE JAN. 1981	DRAWING NO.
TRACED 	APP'D R. F. W.	

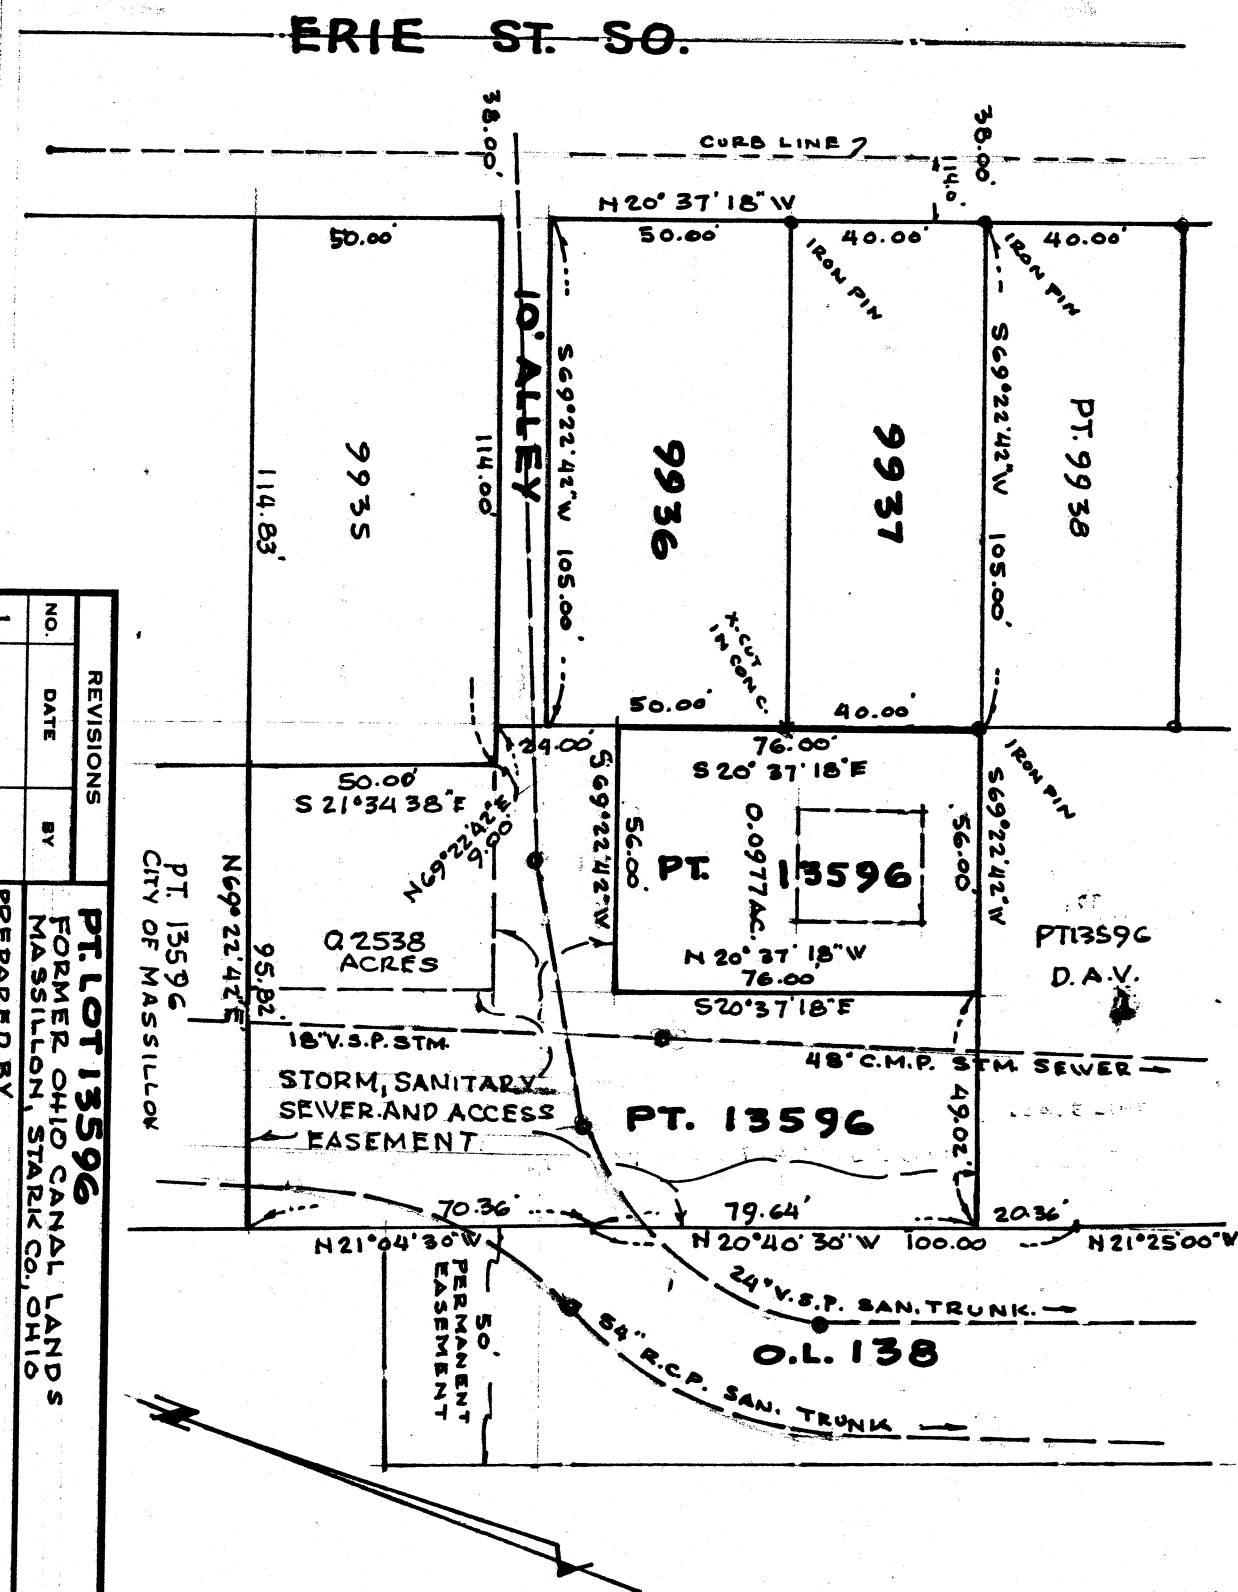

PLST NO. 175MP-6 1/2 X 15

1881