



LINCOLN WAY WEST 100'

66' S.W. ST. 3 RD

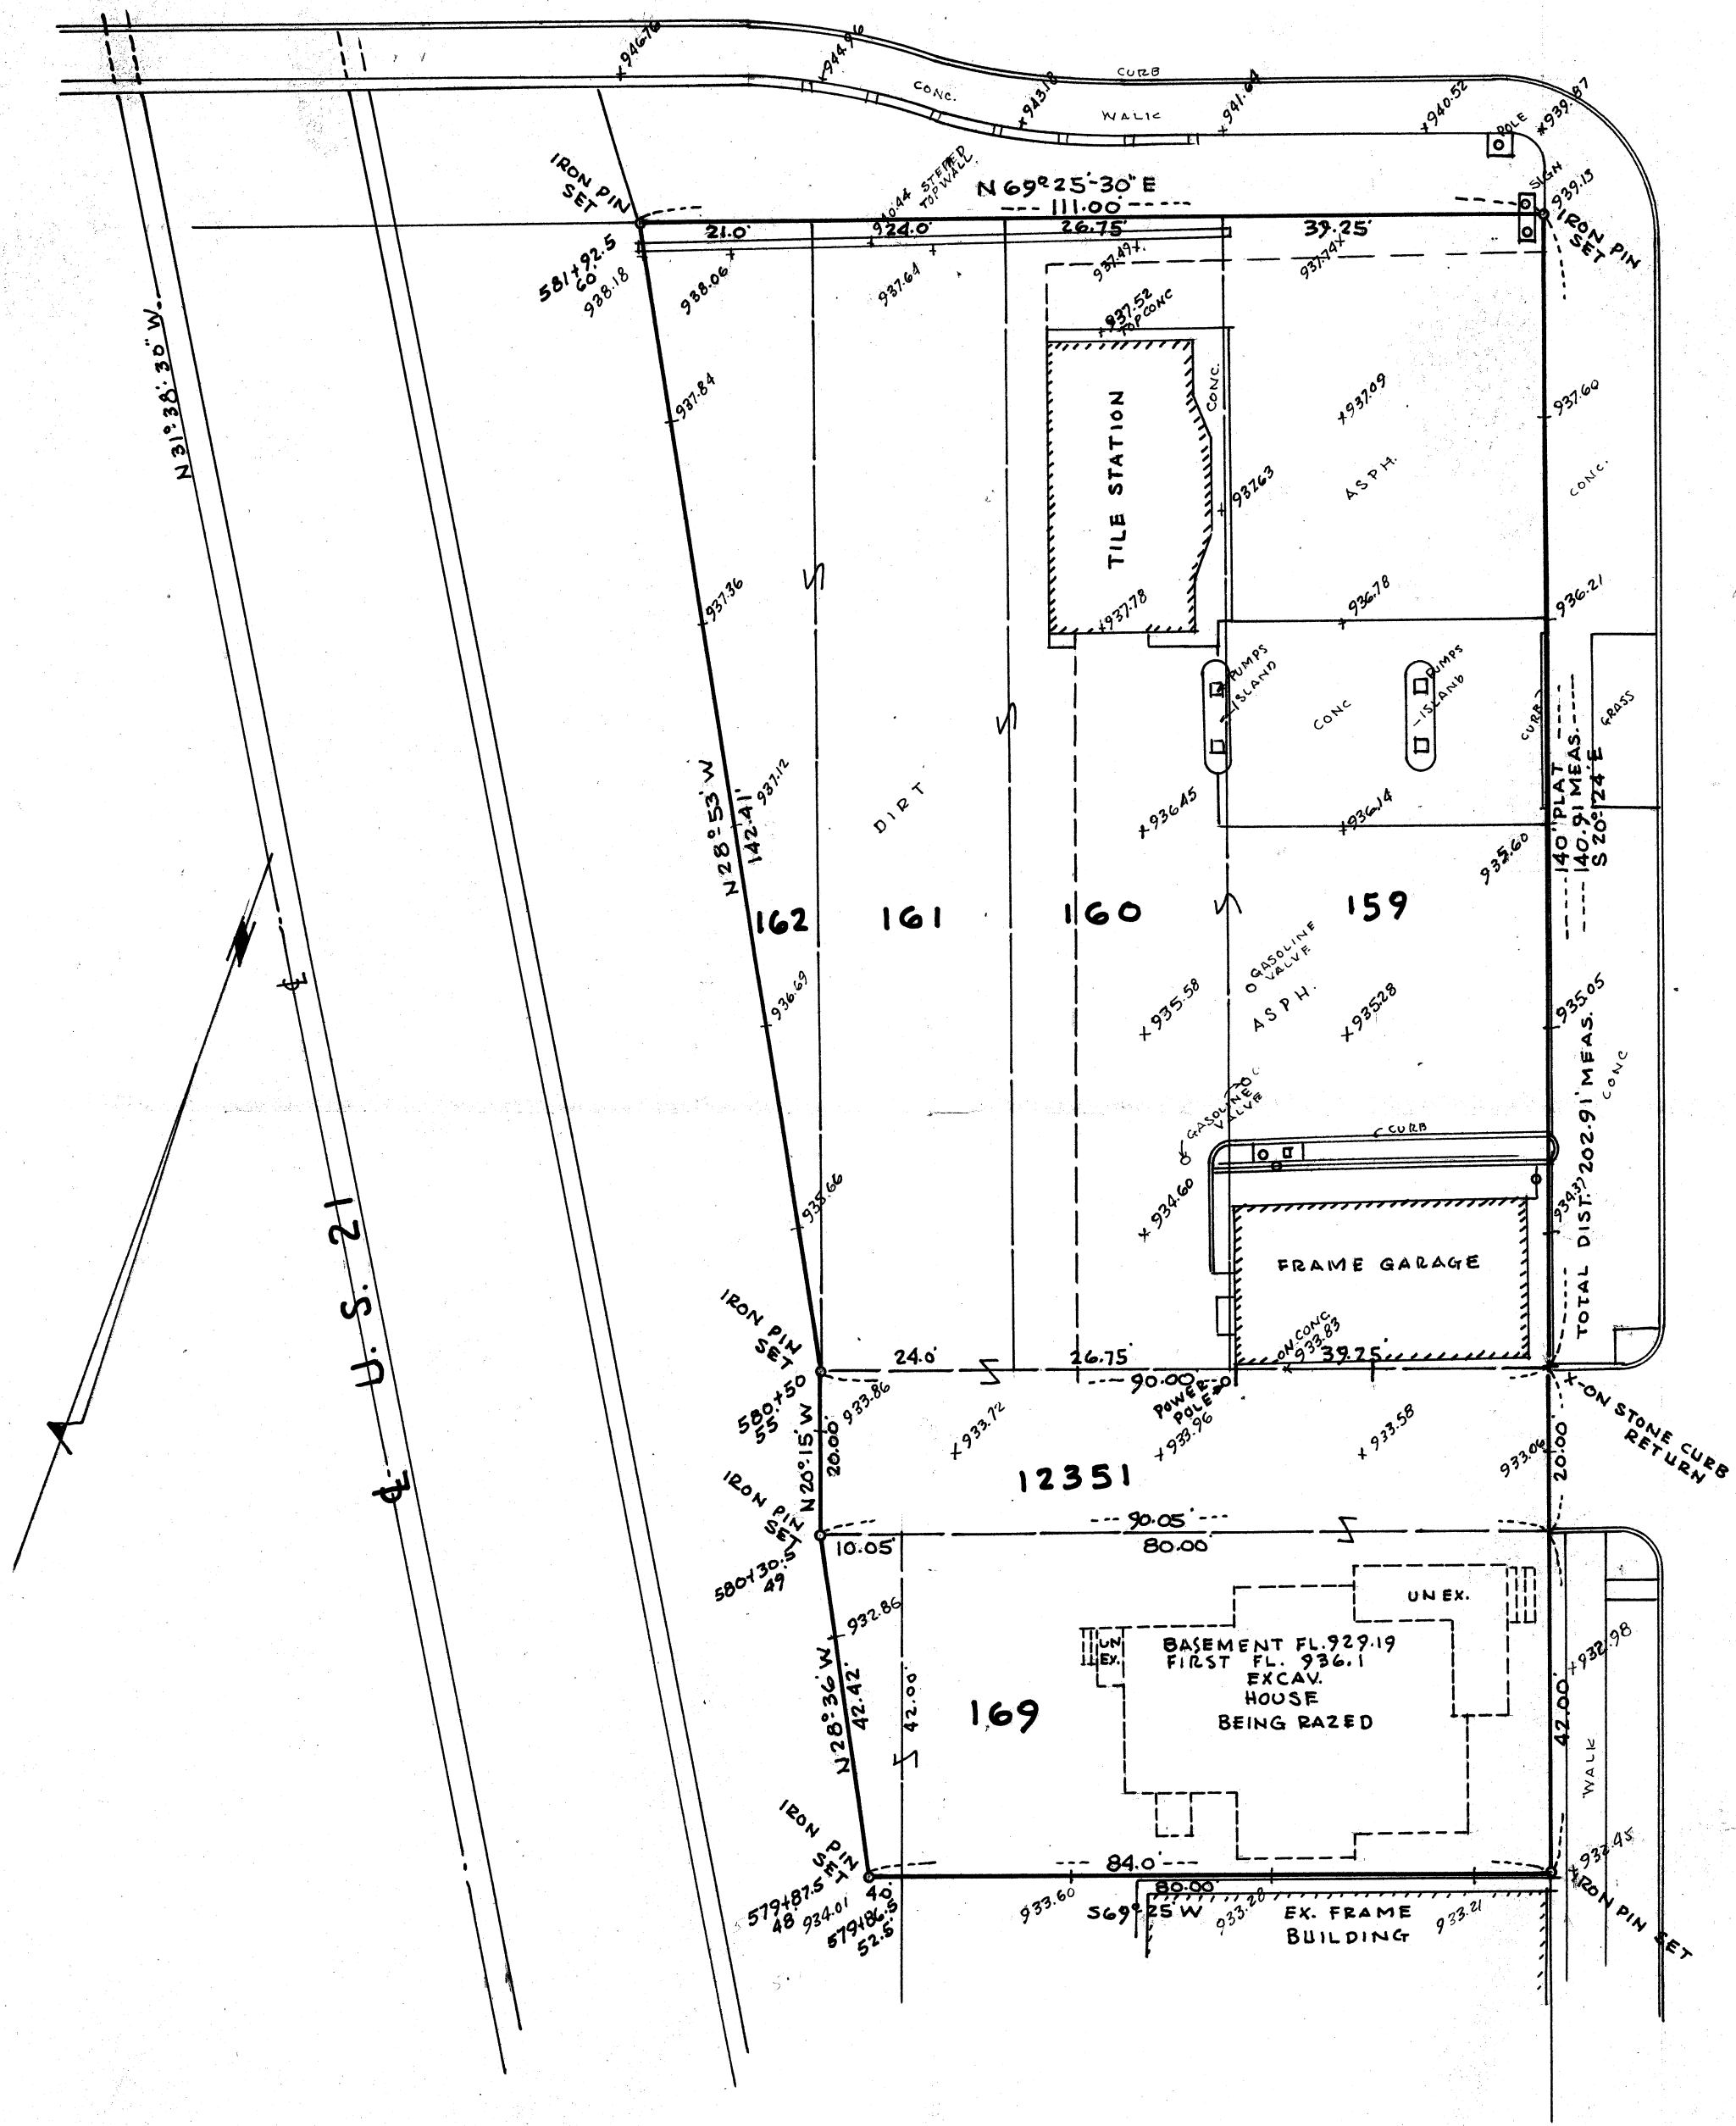

SURVEY LOTS PT. 162, 161, 160, 159, 12351 & 169
MASSILLON, STARK CO., OHIO
FOR RED HEAD OIL CO., WOOSTER, OHIO
ROBERT F. WAGONER, REG. SURVEYOR
SCALE 1" = 20' FEB. 1962

LINCOLN WAY WEST 100'

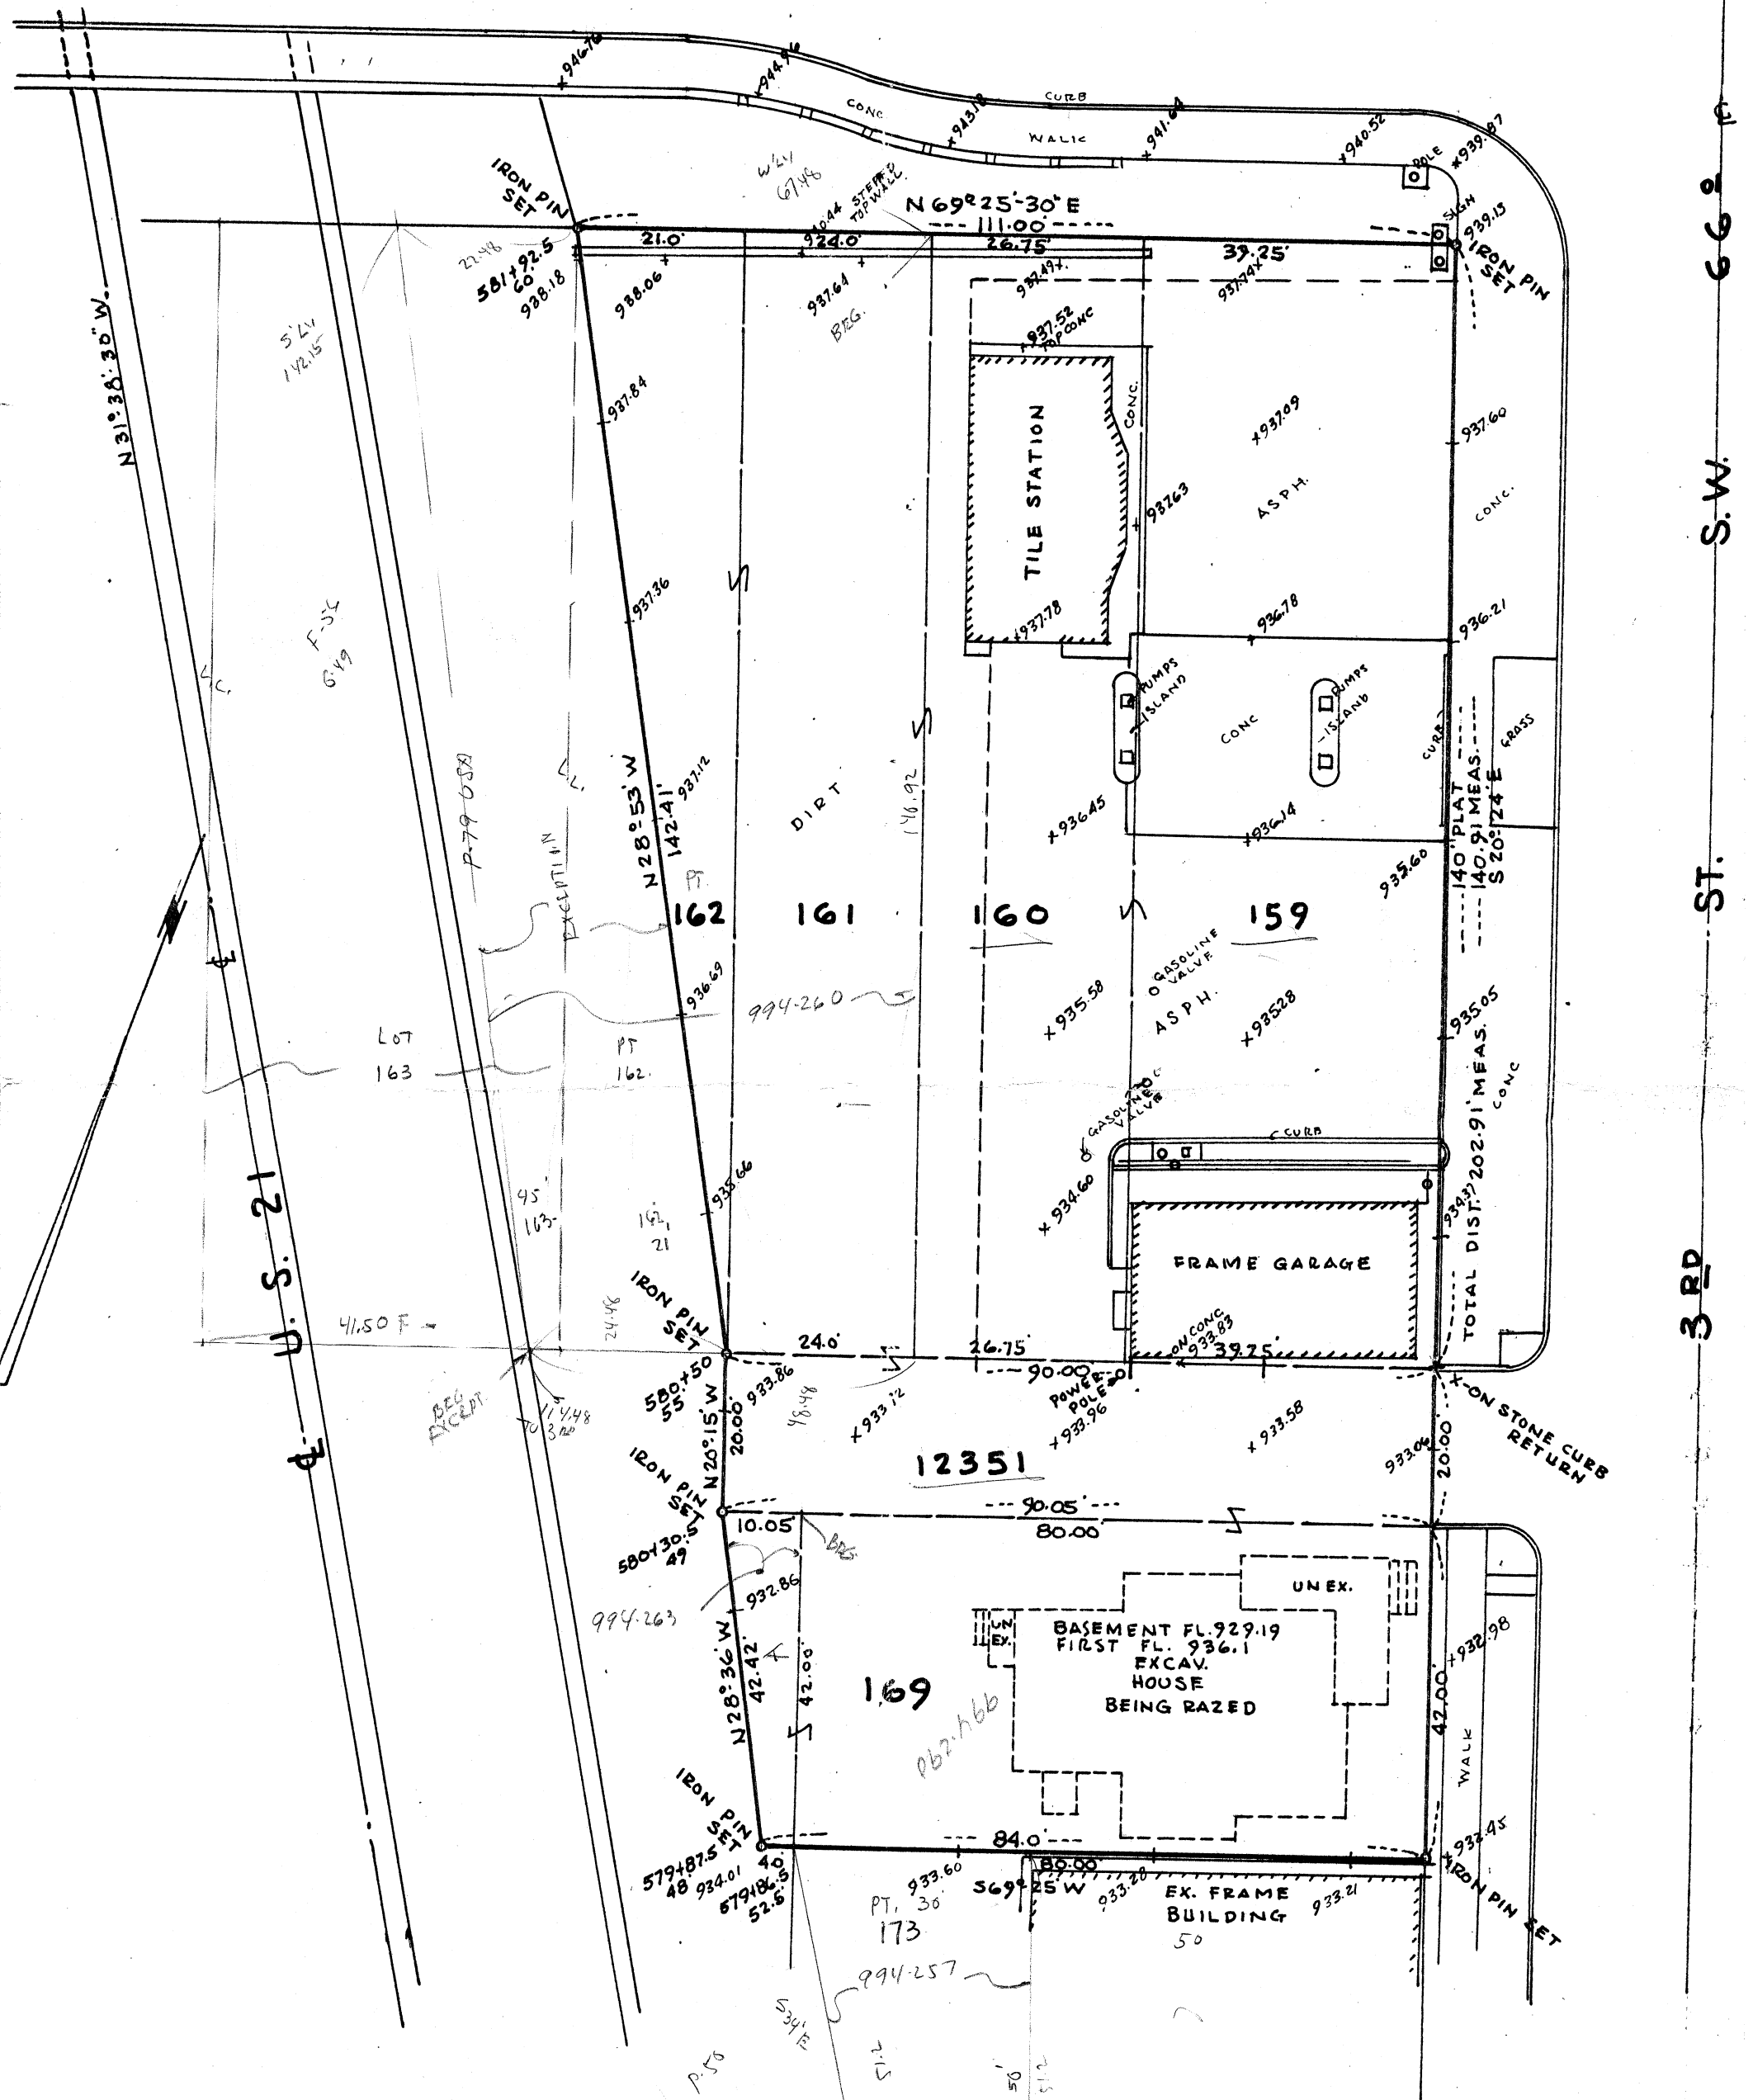


SURVEY LOTS PT. 162, 161, 160, 159, 12351 & 169
MASSILLON, STARK CO., OHIO
FOR RED HEAD OIL CO., WOOSTER OHIO
ROBERT F. WAGONER, REG. SURVEYOR
SCALE 1" = 20'
FEB. 1962

SPIRAL CURVE DATA
 P.I. Sta. 597+75.67 Yc = 5.57'
 Δ = 60° 40' 16" Rt. K = 149.99'
 D = 2° 07' 30" L.T. = 200.03'
 L.S. = 300.00' S.T. = 100.03'
 R = 2696.27' Lc = 2555.11'
 θs = 3° 11' 15" Ts = 1720.62'
 P = 1.59' Es = 429.94'
 Xc = 299.91'

FED. RD. DIVISION	STATE	PROJECT	157
2	OHIO	U-48-1010(9)	

STA. - 21 - 10.28
 LIMITED ACCESS

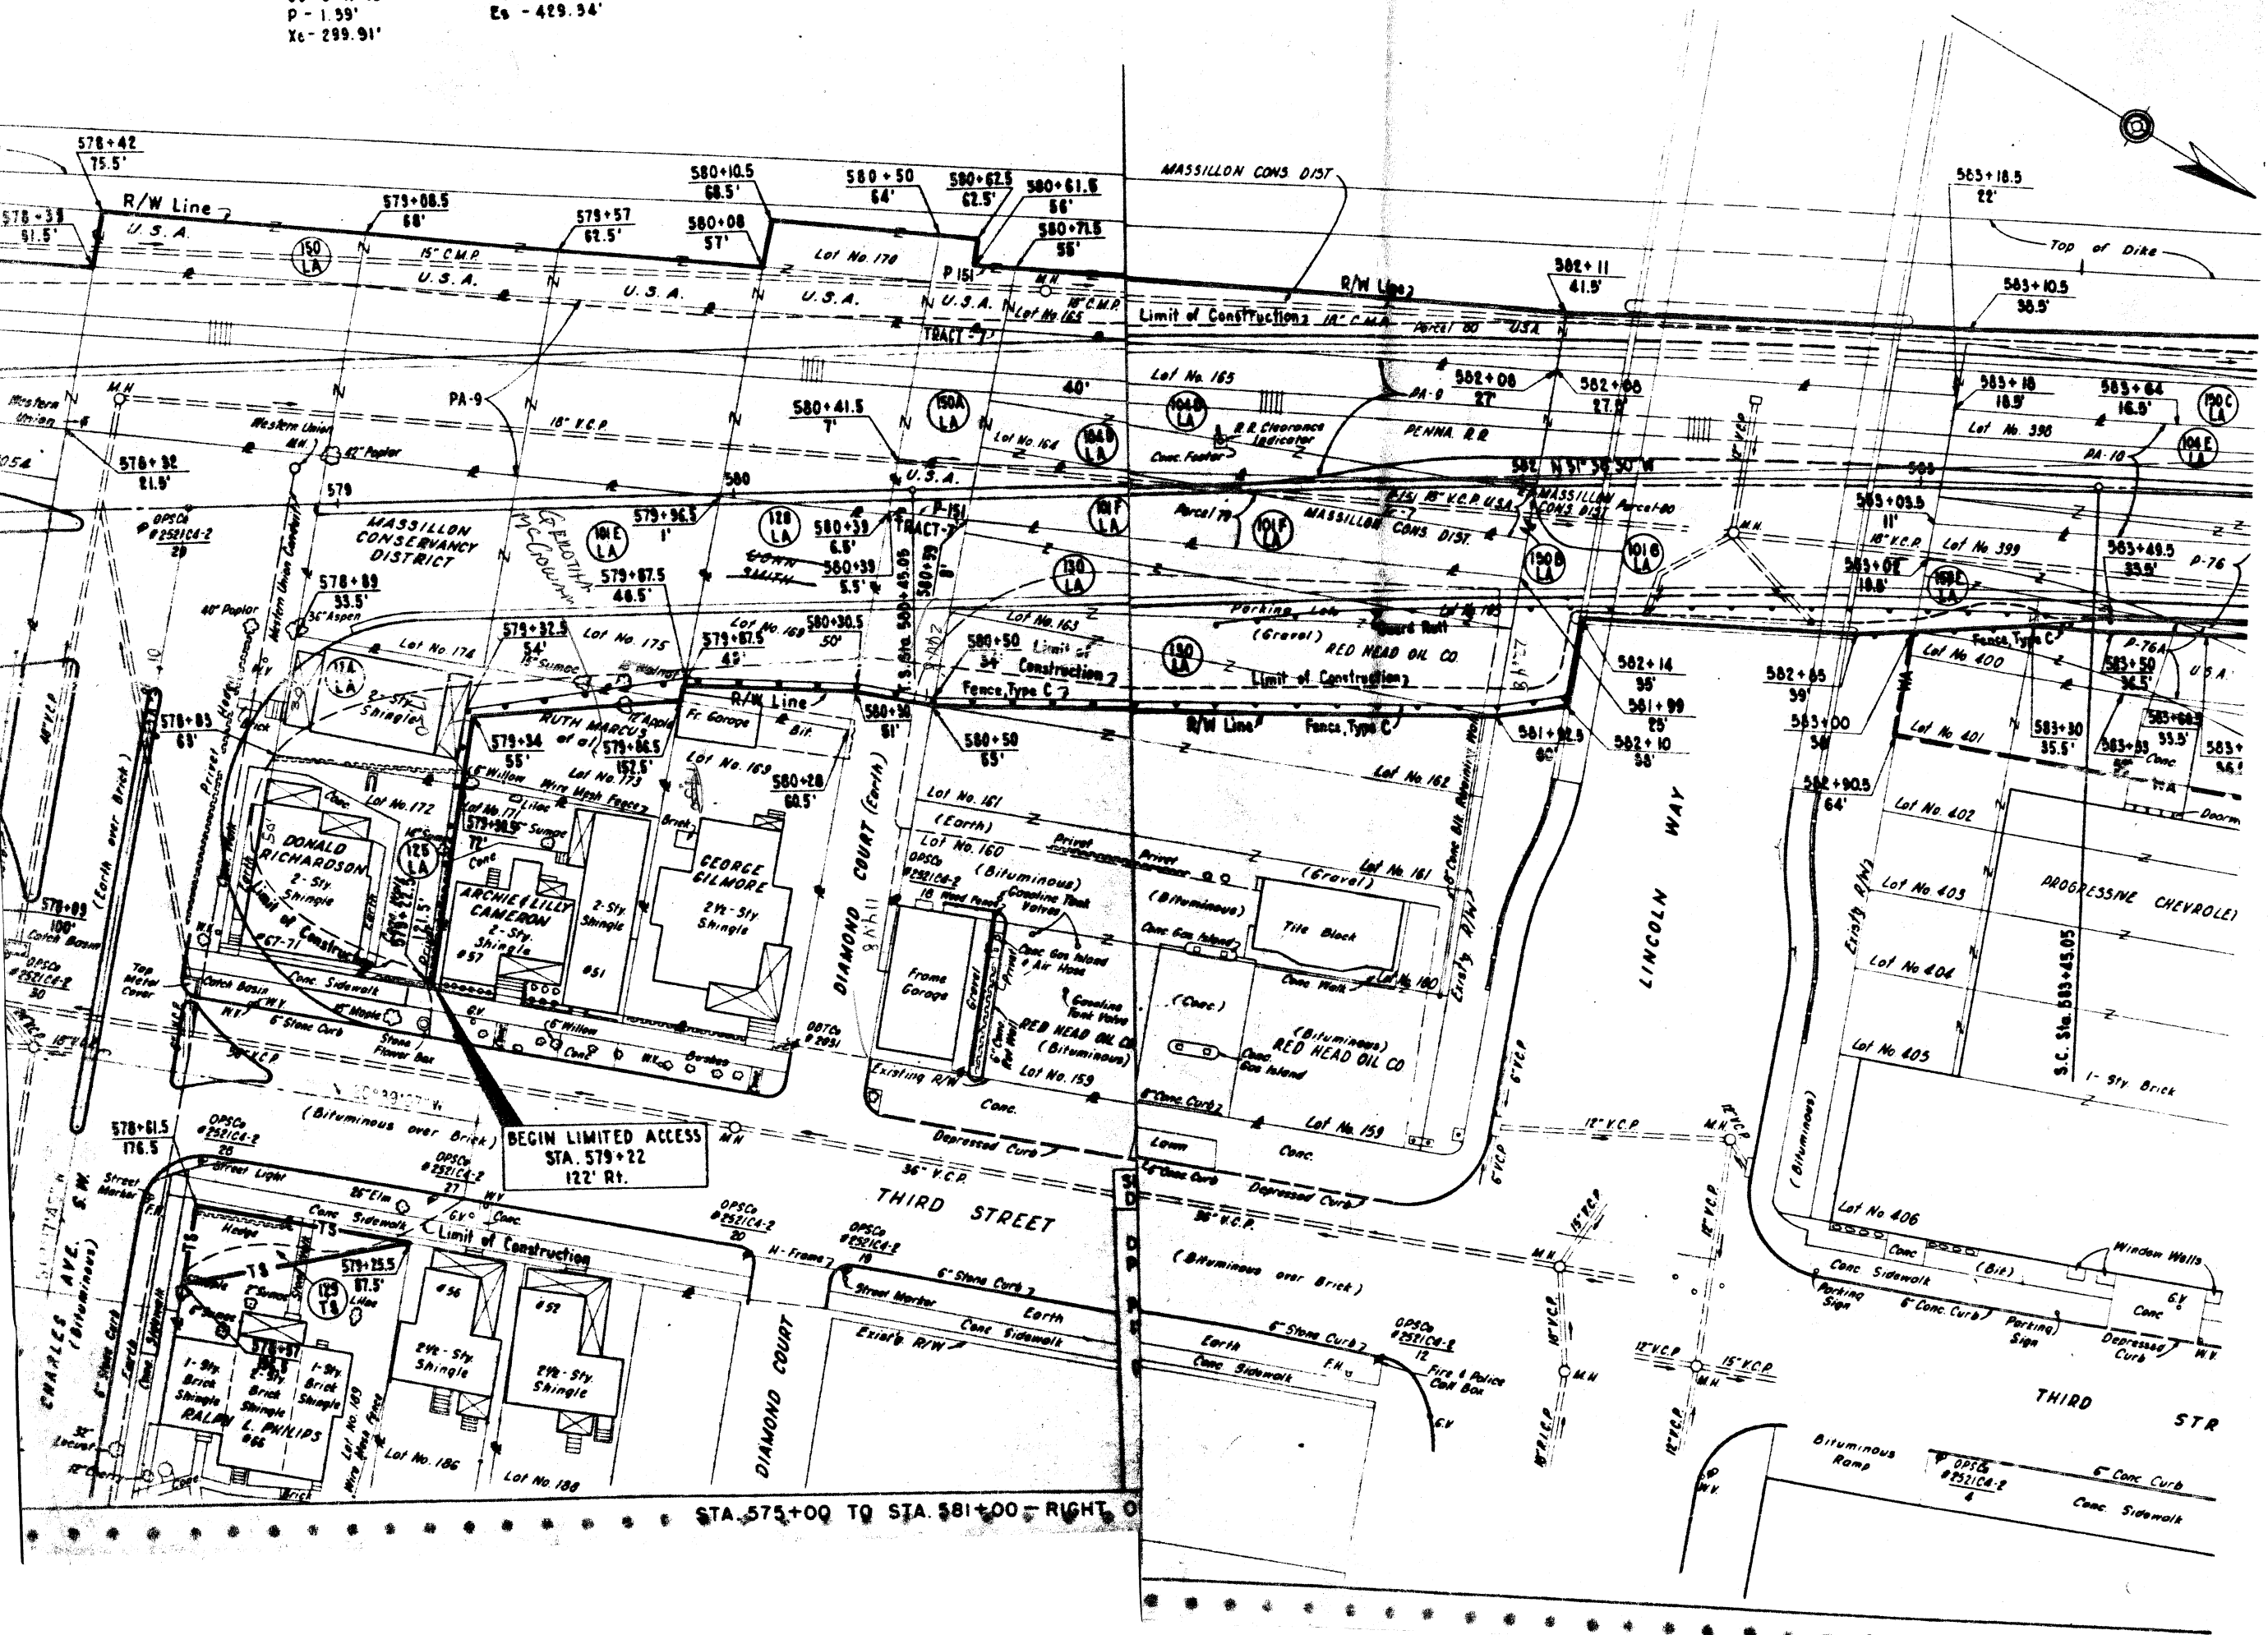

STA. 575+00 TO STA. 581+00 - RIGHT OF WAY

WEST OF 3RD ST. S.W.

48.15	To	Trac k
-------	----	--------

$$\begin{array}{r} 120 \\ 66.52 \\ \hline 53.48 \end{array}$$

31.5
200
100

$$\begin{array}{r} 147 \\ 9 \\ \hline 156 \\ 1806 \\ \hline 167.94 \end{array}$$

2.38
2.36
— 2.34

50

CHARLES SWI

