


WAR DEPARTMENT

CORPS OF ENGINEERS, U. S. ARMY

TOTAL AREA OF TRACT 2.07 ACRES
TOTAL AREA TO BE ACQUIRED 2.07 ACRES

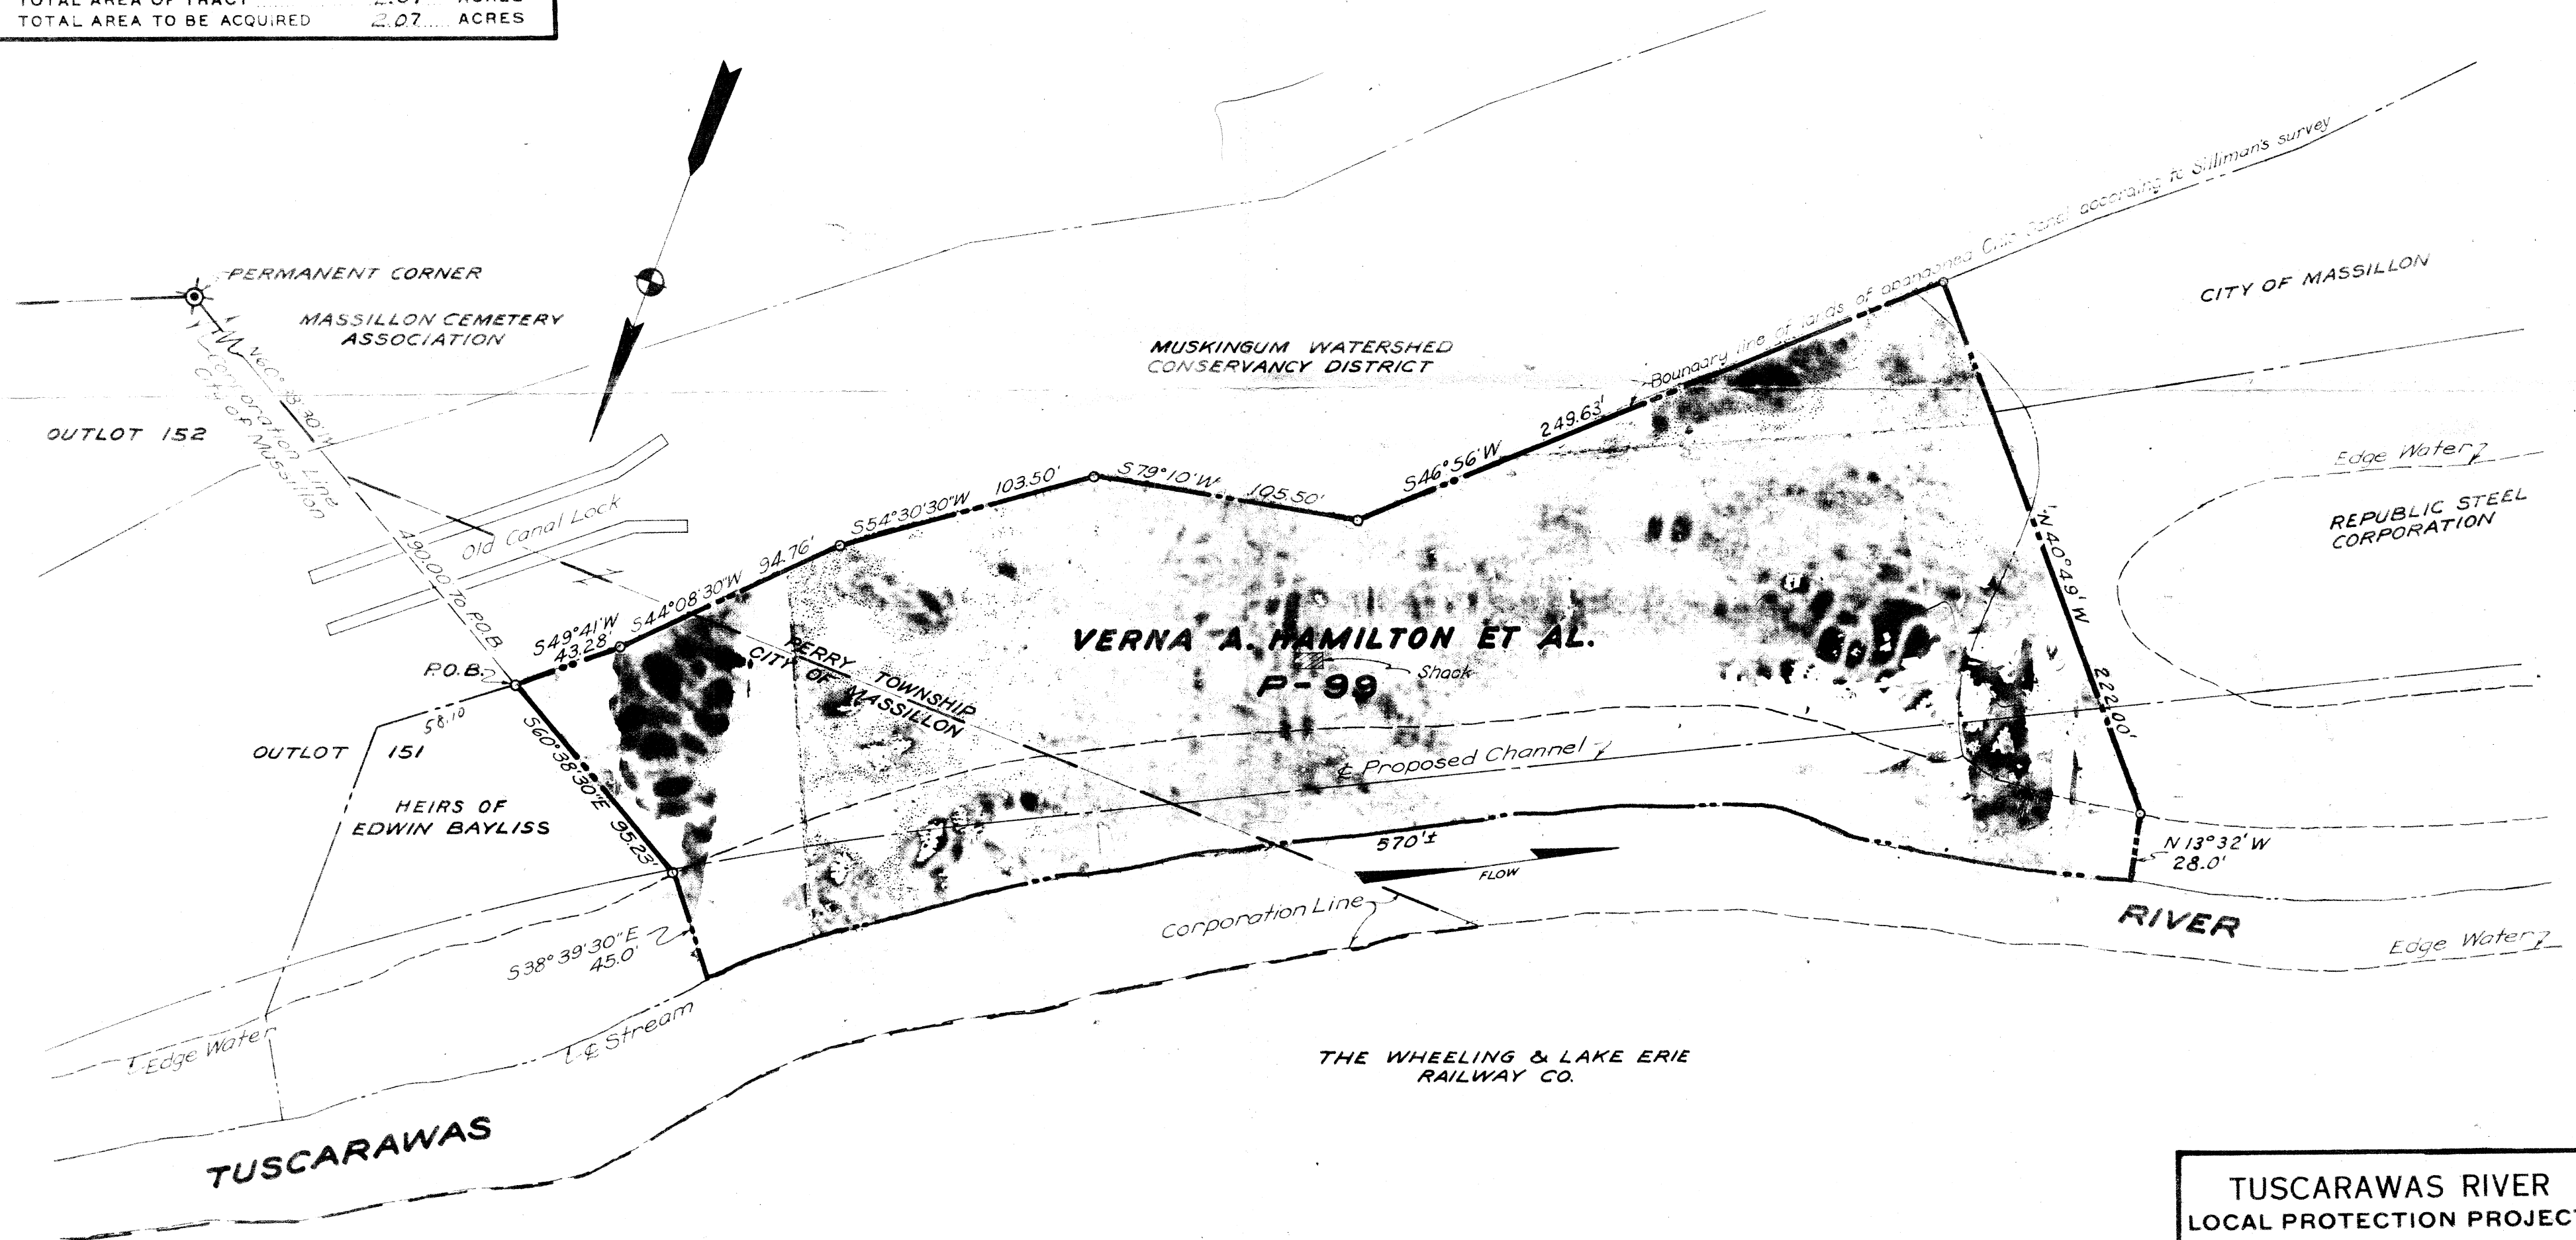


TUSCARAWAS RIVER
LOCAL PROTECTION PROJECT
MASSILLON, OHIO
CHANNEL LAND
PARCEL NO. 99
PERRY TWP., STARK CO.
SCALE: 1" = 50'
U. S. ENGINEER OFFICE, HUNTINGTON, W. VA. AUG. 1940

WAR DEPARTMENT

CORPS OF ENGINEERS, U. S. ARMY

TOTAL AREA OF TRACT 2.07 ACRES
TOTAL AREA TO BE ACQUIRED 2.07 ACRES

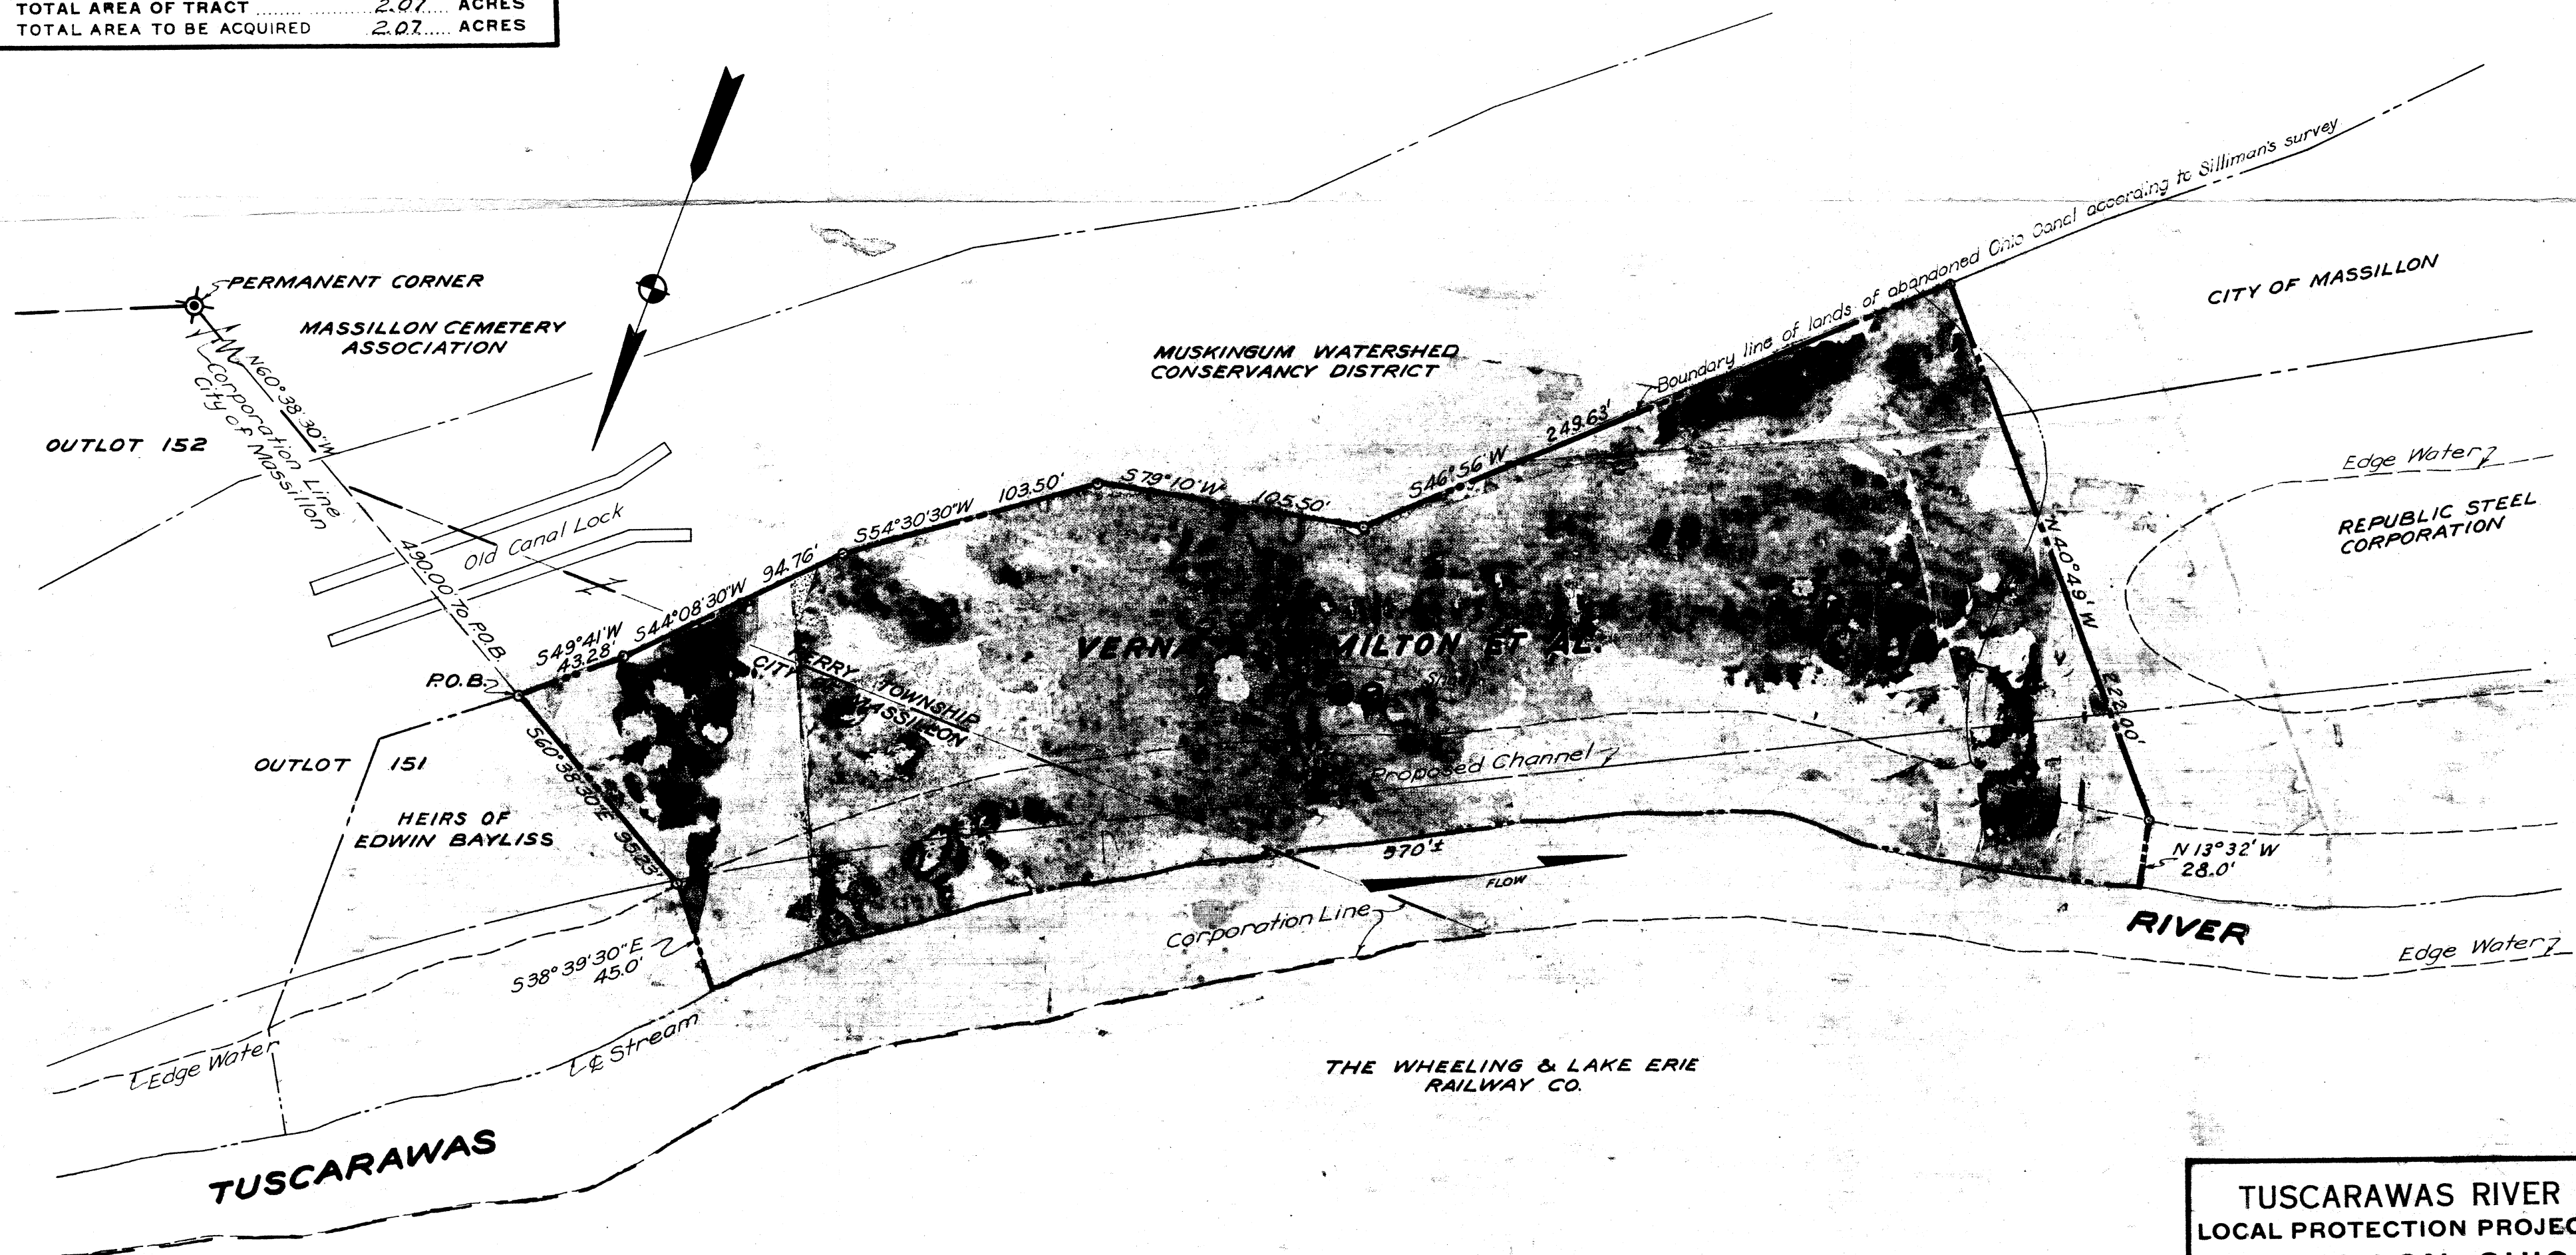


TUSCARAWAS RIVER
LOCAL PROTECTION PROJECT
MASSILLON, OHIO
CHANNEL LAND
PARCEL NO. 99
PERRY TWP., STARK CO.
SCALE: 1" = 50'
U. S. ENGINEER OFFICE, HUNTINGTON, W. VA. AUG. 1940

Sheet 13

WAR DEPARTMENT

CORPS OF ENGINEERS, U. S. ARMY

TOTAL AREA OF TRACT 2.07 ACRES
TOTAL AREA TO BE ACQUIRED 2.07 ACRES

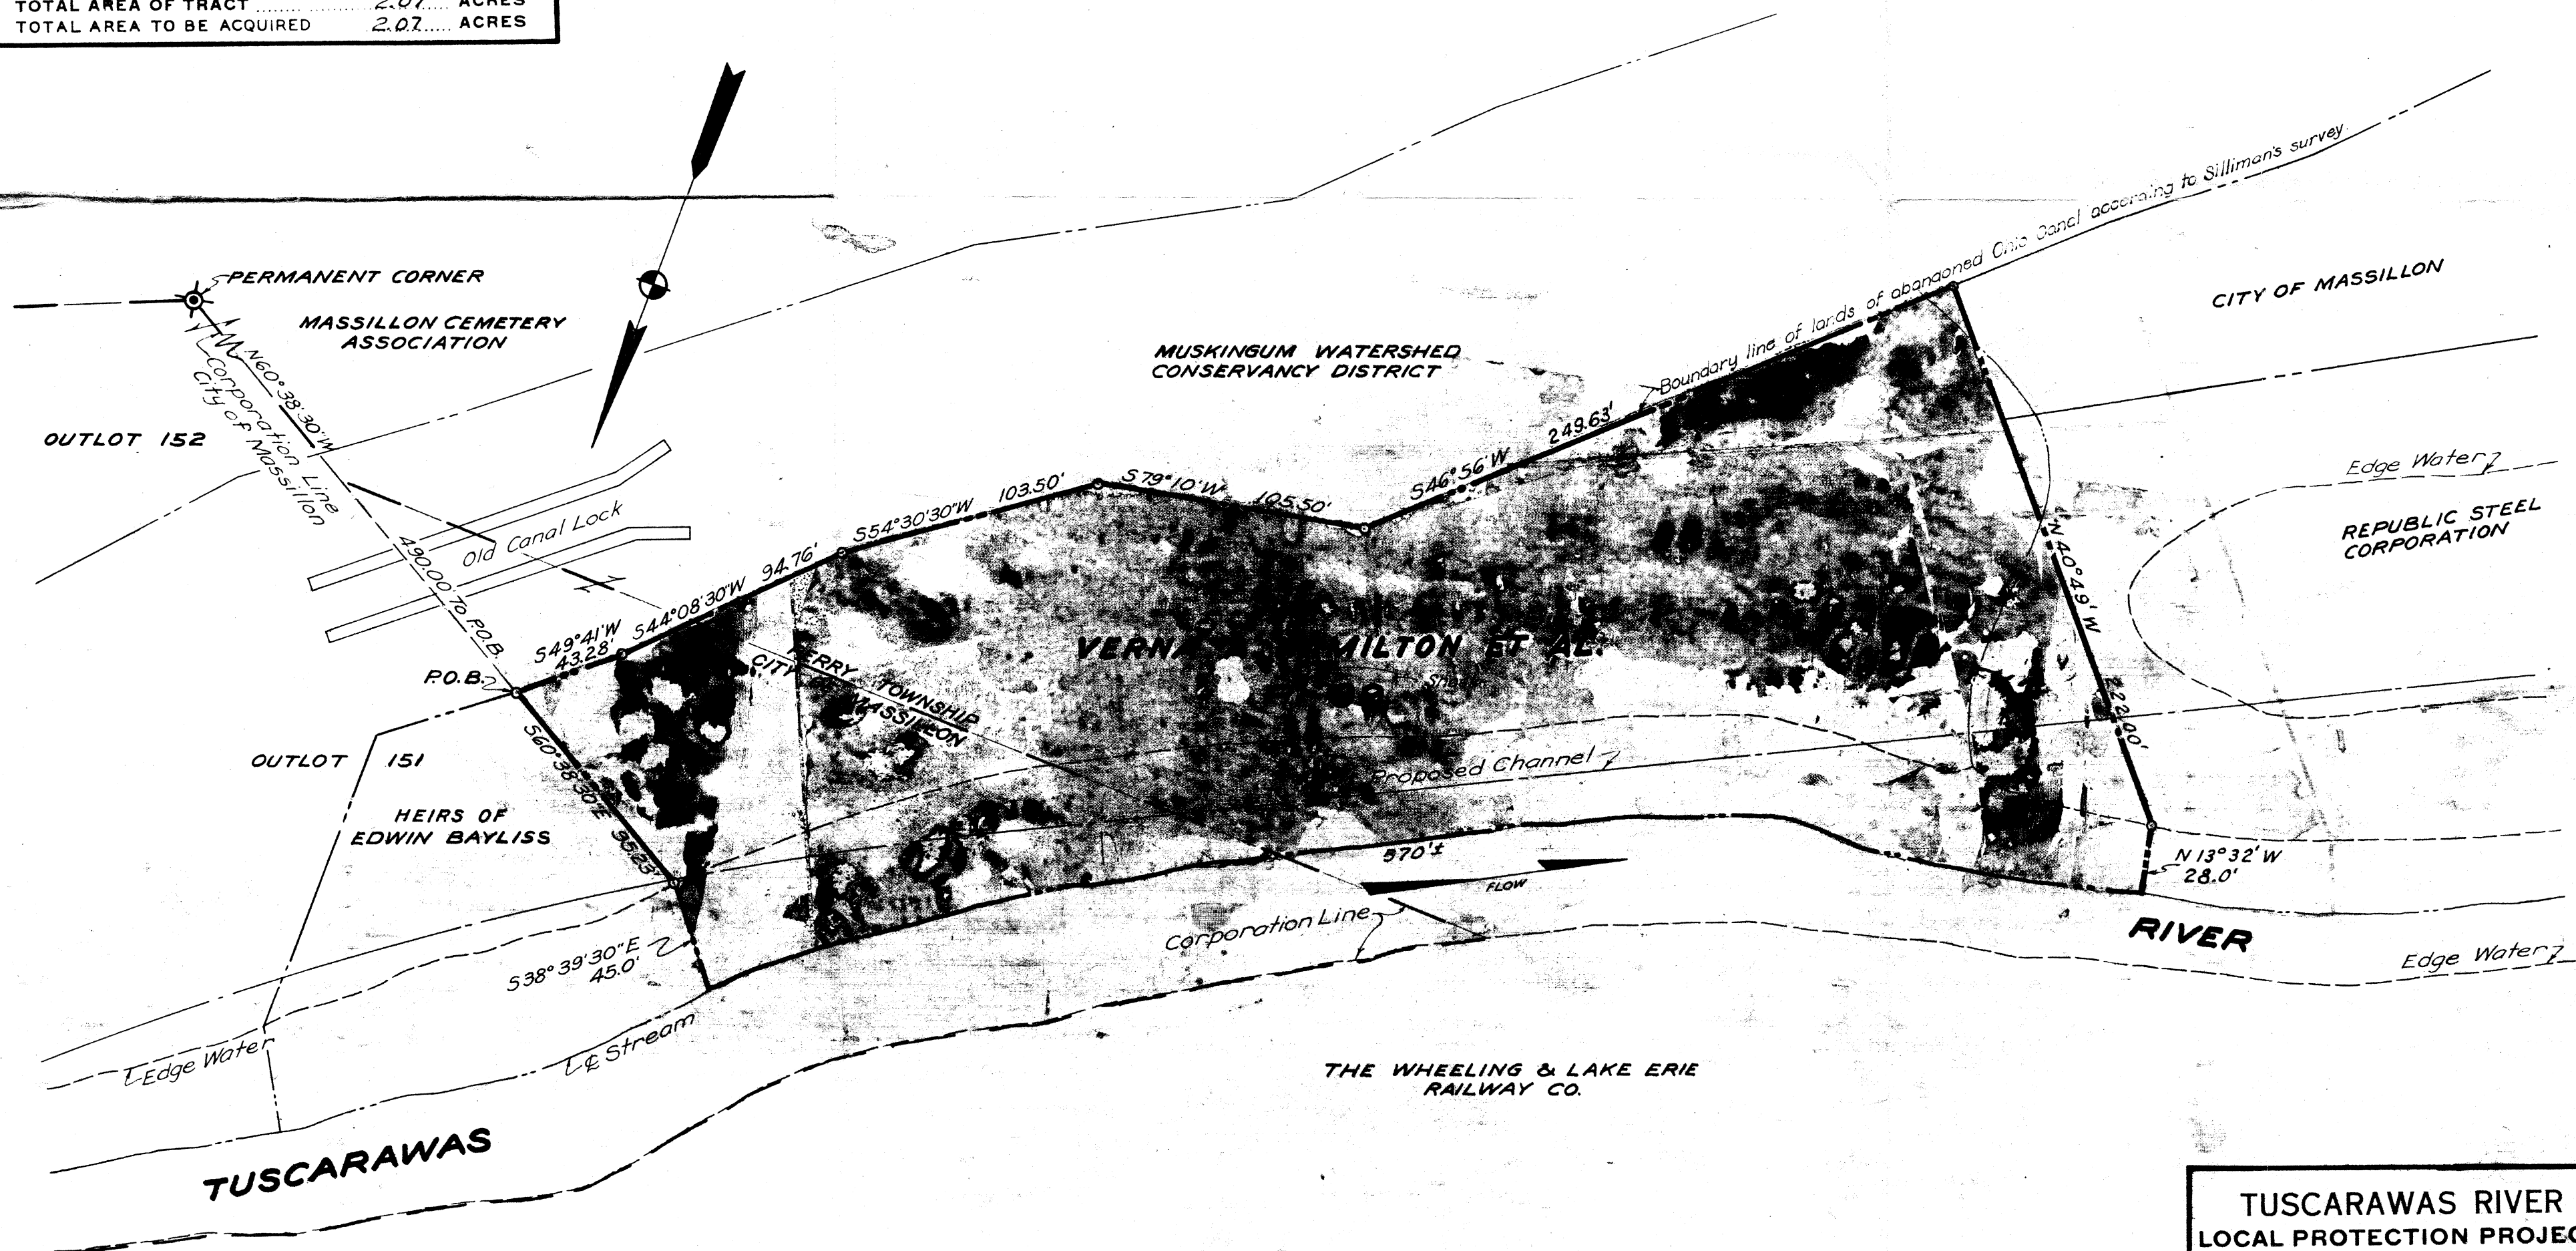


TUSCARAWAS RIVER
LOCAL PROTECTION PROJECT
MASSILLON, OHIO
CHANNEL LAND
PARCEL NO. 99
PERRY TWP., STARK CO.
SCALE: 1" = 50'
U. S. ENGINEER OFFICE, HUNTINGTON, W. VA. AUG. 1940

WAR DEPARTMENT

CORPS OF ENGINEERS, U. S. ARMY

TOTAL AREA OF TRACT 2.07 ACRES
TOTAL AREA TO BE ACQUIRED 2.07 ACRES

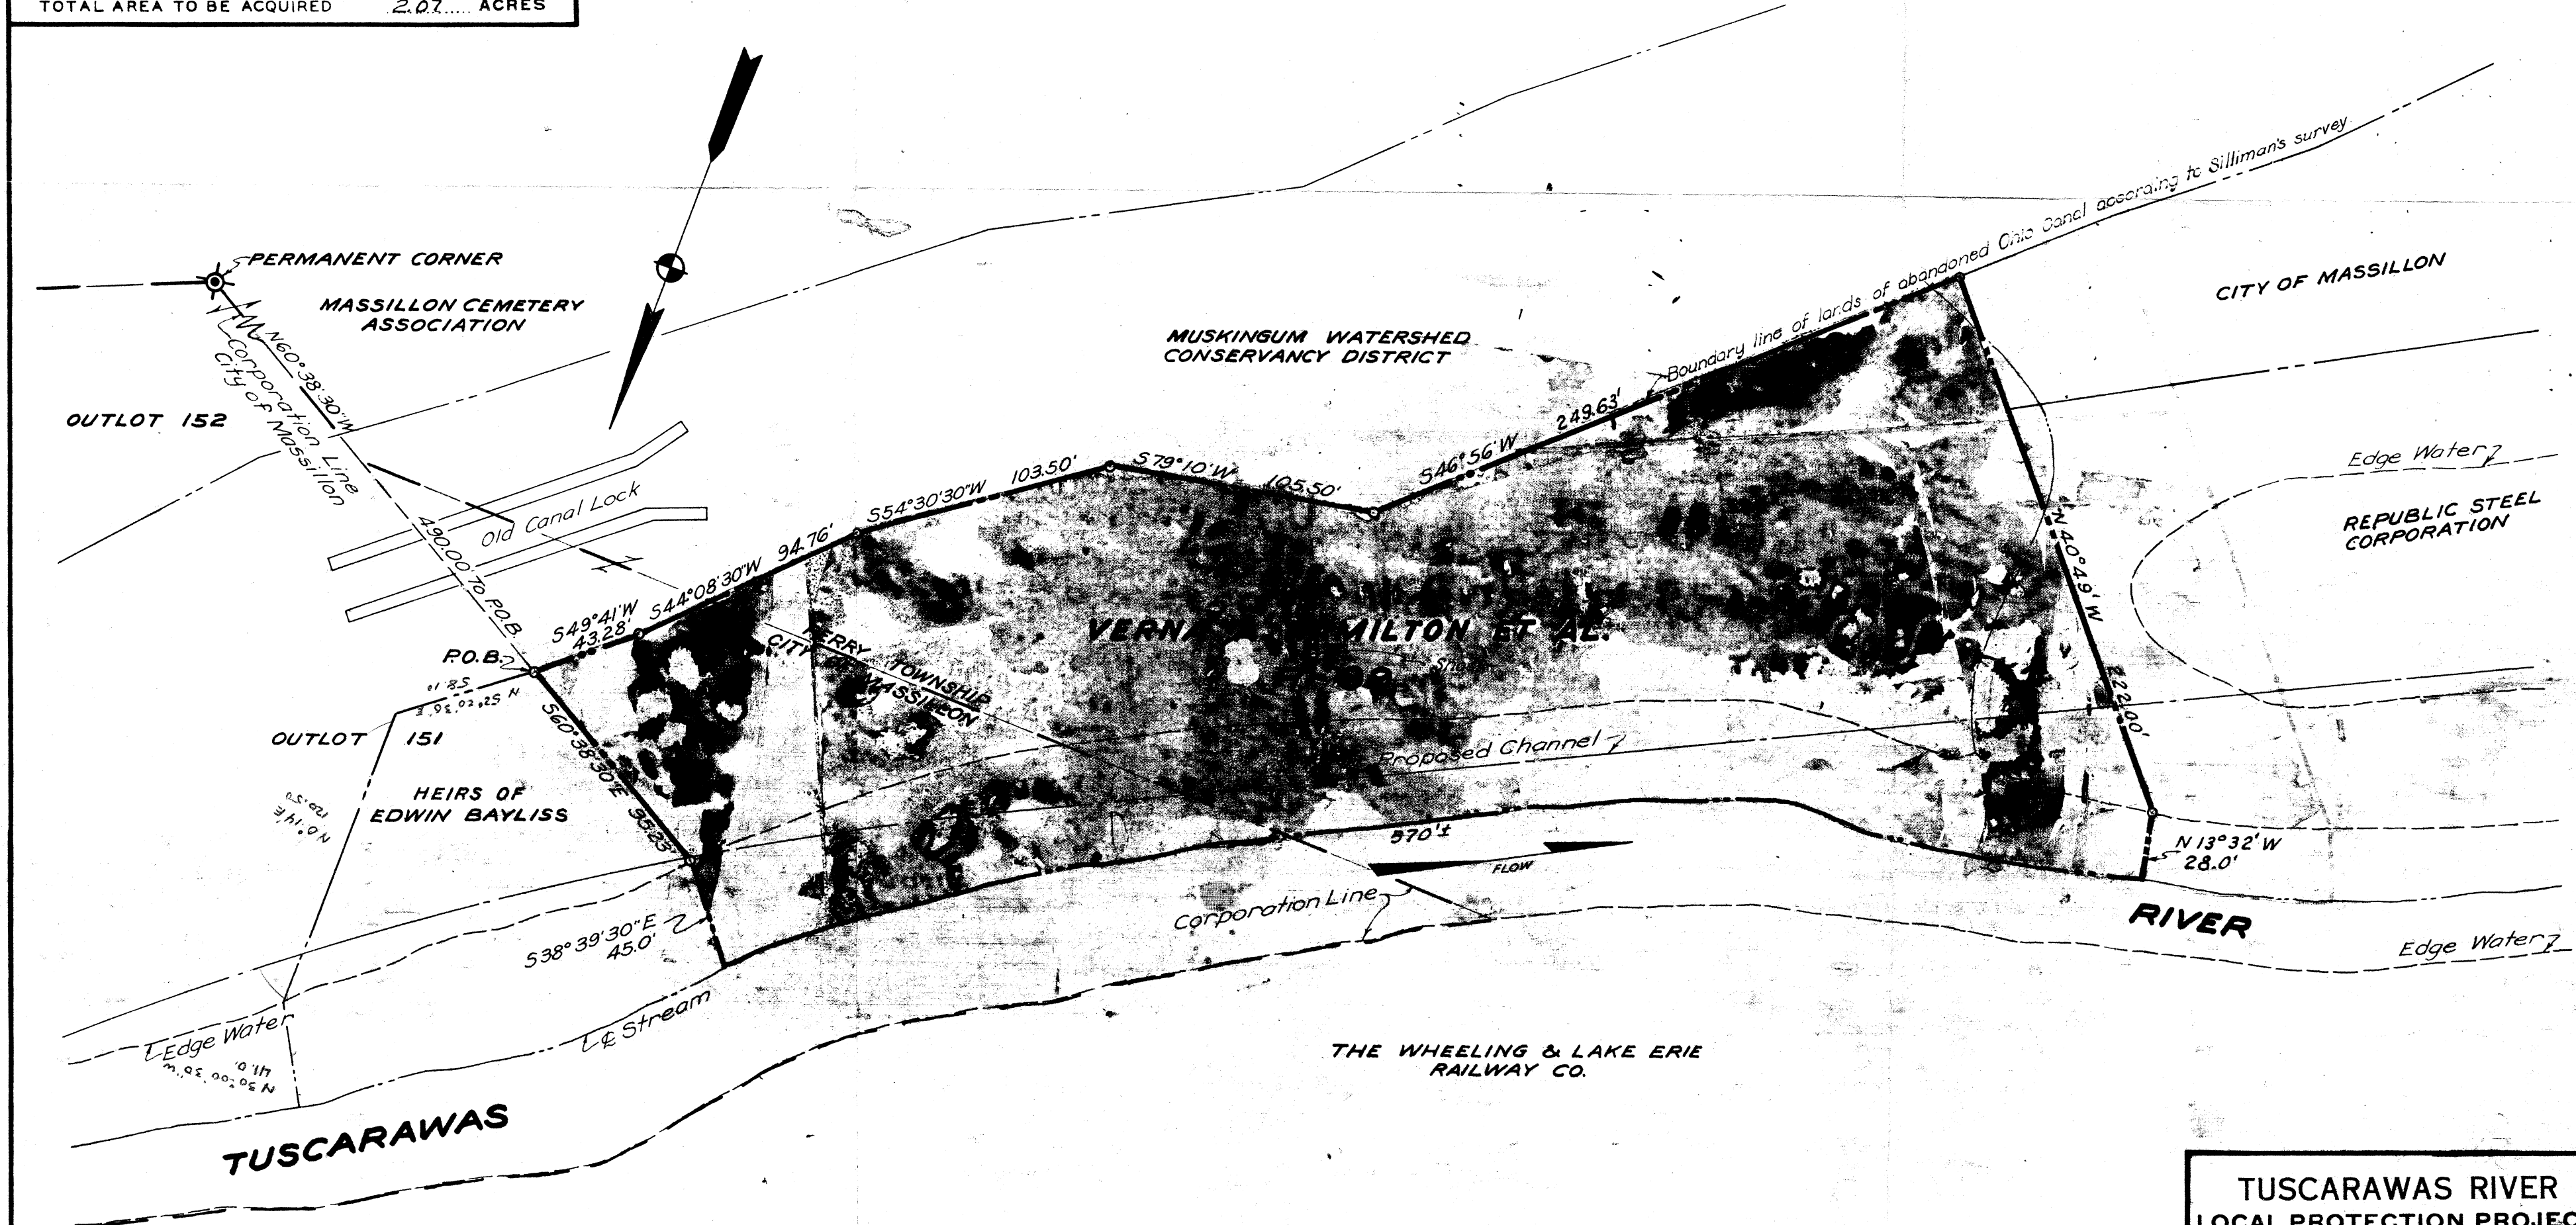

TUSCARAWAS RIVER
LOCAL PROTECTION PROJECT
MASSILLON, OHIO
CHANNEL LAND
PARCEL NO. 99
PERRY TWP., STARK CO.
SCALE: 1" = 50'
U. S. ENGINEER OFFICE, HUNTINGTON, W. VA. AUG