

WAR DEPARTMENT

CORPS OF ENGINEERS, U. S. ARMY


TOTAL AREA OF PARCEL	3.8±	ACRES
CHANNEL LAND (FEE) Tract A	0.465	ACRES
CHANNEL LAND (FEE) Tract D	0.056	ACRES
RAILROAD EASEMENT Tract E	0.066	ACRES
TOTAL AREA TO BE ACQUIRED	0.587	ACRES

BOUNDARY LINES TRACT A		
COURSE NO.	BEARING ASTR.	DISTANCE FT.
1	S 50°12'07"W	6.98
2	S 32°55'17"E	114.93
3 Arc	Rad. 662.27	Rt. 47.92
Chord	N 57°33'26"W	47.91
4 Arc	Rad. 2697.93	Rt. 125.66
Chord	S 26°05'53"E	125.66
5	N 33°37'30"W	292.00
6	N 37°29'30"W	64.90
7	N 42°36' W	59.10
8	N 49°42'30"W	60.31
9	N 56°18'30"W	61.25
10	N 28°23'30"W	63.09
11	N 15°25'30"W	15.04
12	S 66°41' E	63.16
13	S 55°43' E	66.57
14	S 49°18'30"E	65.95
15 Arc	Rad. 2897.93	Rt. 165.53
Chord	S 31°43'38"E	165.51
16 Arc	Rad. 612.27	Lt. 68.60
Chord	S 47°01'18"E	68.56

BOUNDARY LINES TRACT B		
COURSE NO.	BEARING ASTR.	DISTANCE FT.
1	S 69°11' W	257.66
2	N 23°00'30"W	345.33
3 Arc	Rad. 3037.93	Lt. 55.26
Chord	N 23°31'02"W	55.26
4 Arc	Rad. 662.27	Rt. 173.62
Chord	N 67°10'13"W	173.12
5	N 32°55'17"W	114.93
6	N 50°12'07"E	6.98
7 Arc	Rad. 612.27	Lt. 357.27
Chord	S 66°56'27"E	352.15
8	S 20°44'21"E	64.00
9	N 69°32'39"E	122.00
10	S 21°00'21"E	10.00
11	N 77°44'39"E	280± (deed)
12	S 20°46'02"E	140.00
13	S 69°11' W	240.00
14	S 20°42'29"E	139.95

BOUNDARY LINES TRACT D		
COURSE NO.	BEARING ASTR.	DISTANCE FT.
1	N 23°00'30"W	27.46
2 Arc	Rad. 400.28	Lt. 120.42
Chord	S 77°01'54"E	120.00
3	S 4°20'44"W	27.00
4	N 75°04'32"W	93.27
5 Arc	Rad. 420.28	Rt. 14.77
Chord	N 72°03'21"W	14.77

TRACT E		
COURSE NO.	BEARING ASTR.	DISTANCE FT.
1 Arc	Rad. 369.26	Rt. 188.01
Chord	S 83°59' 28" W	185.99
2	N 4°20'44"E	13.50
3 Arc	Rad. 377.03	Lt. 181.01
Chord	N 82°58'50"E	179.28
4	S 20°42'29"E	17.00

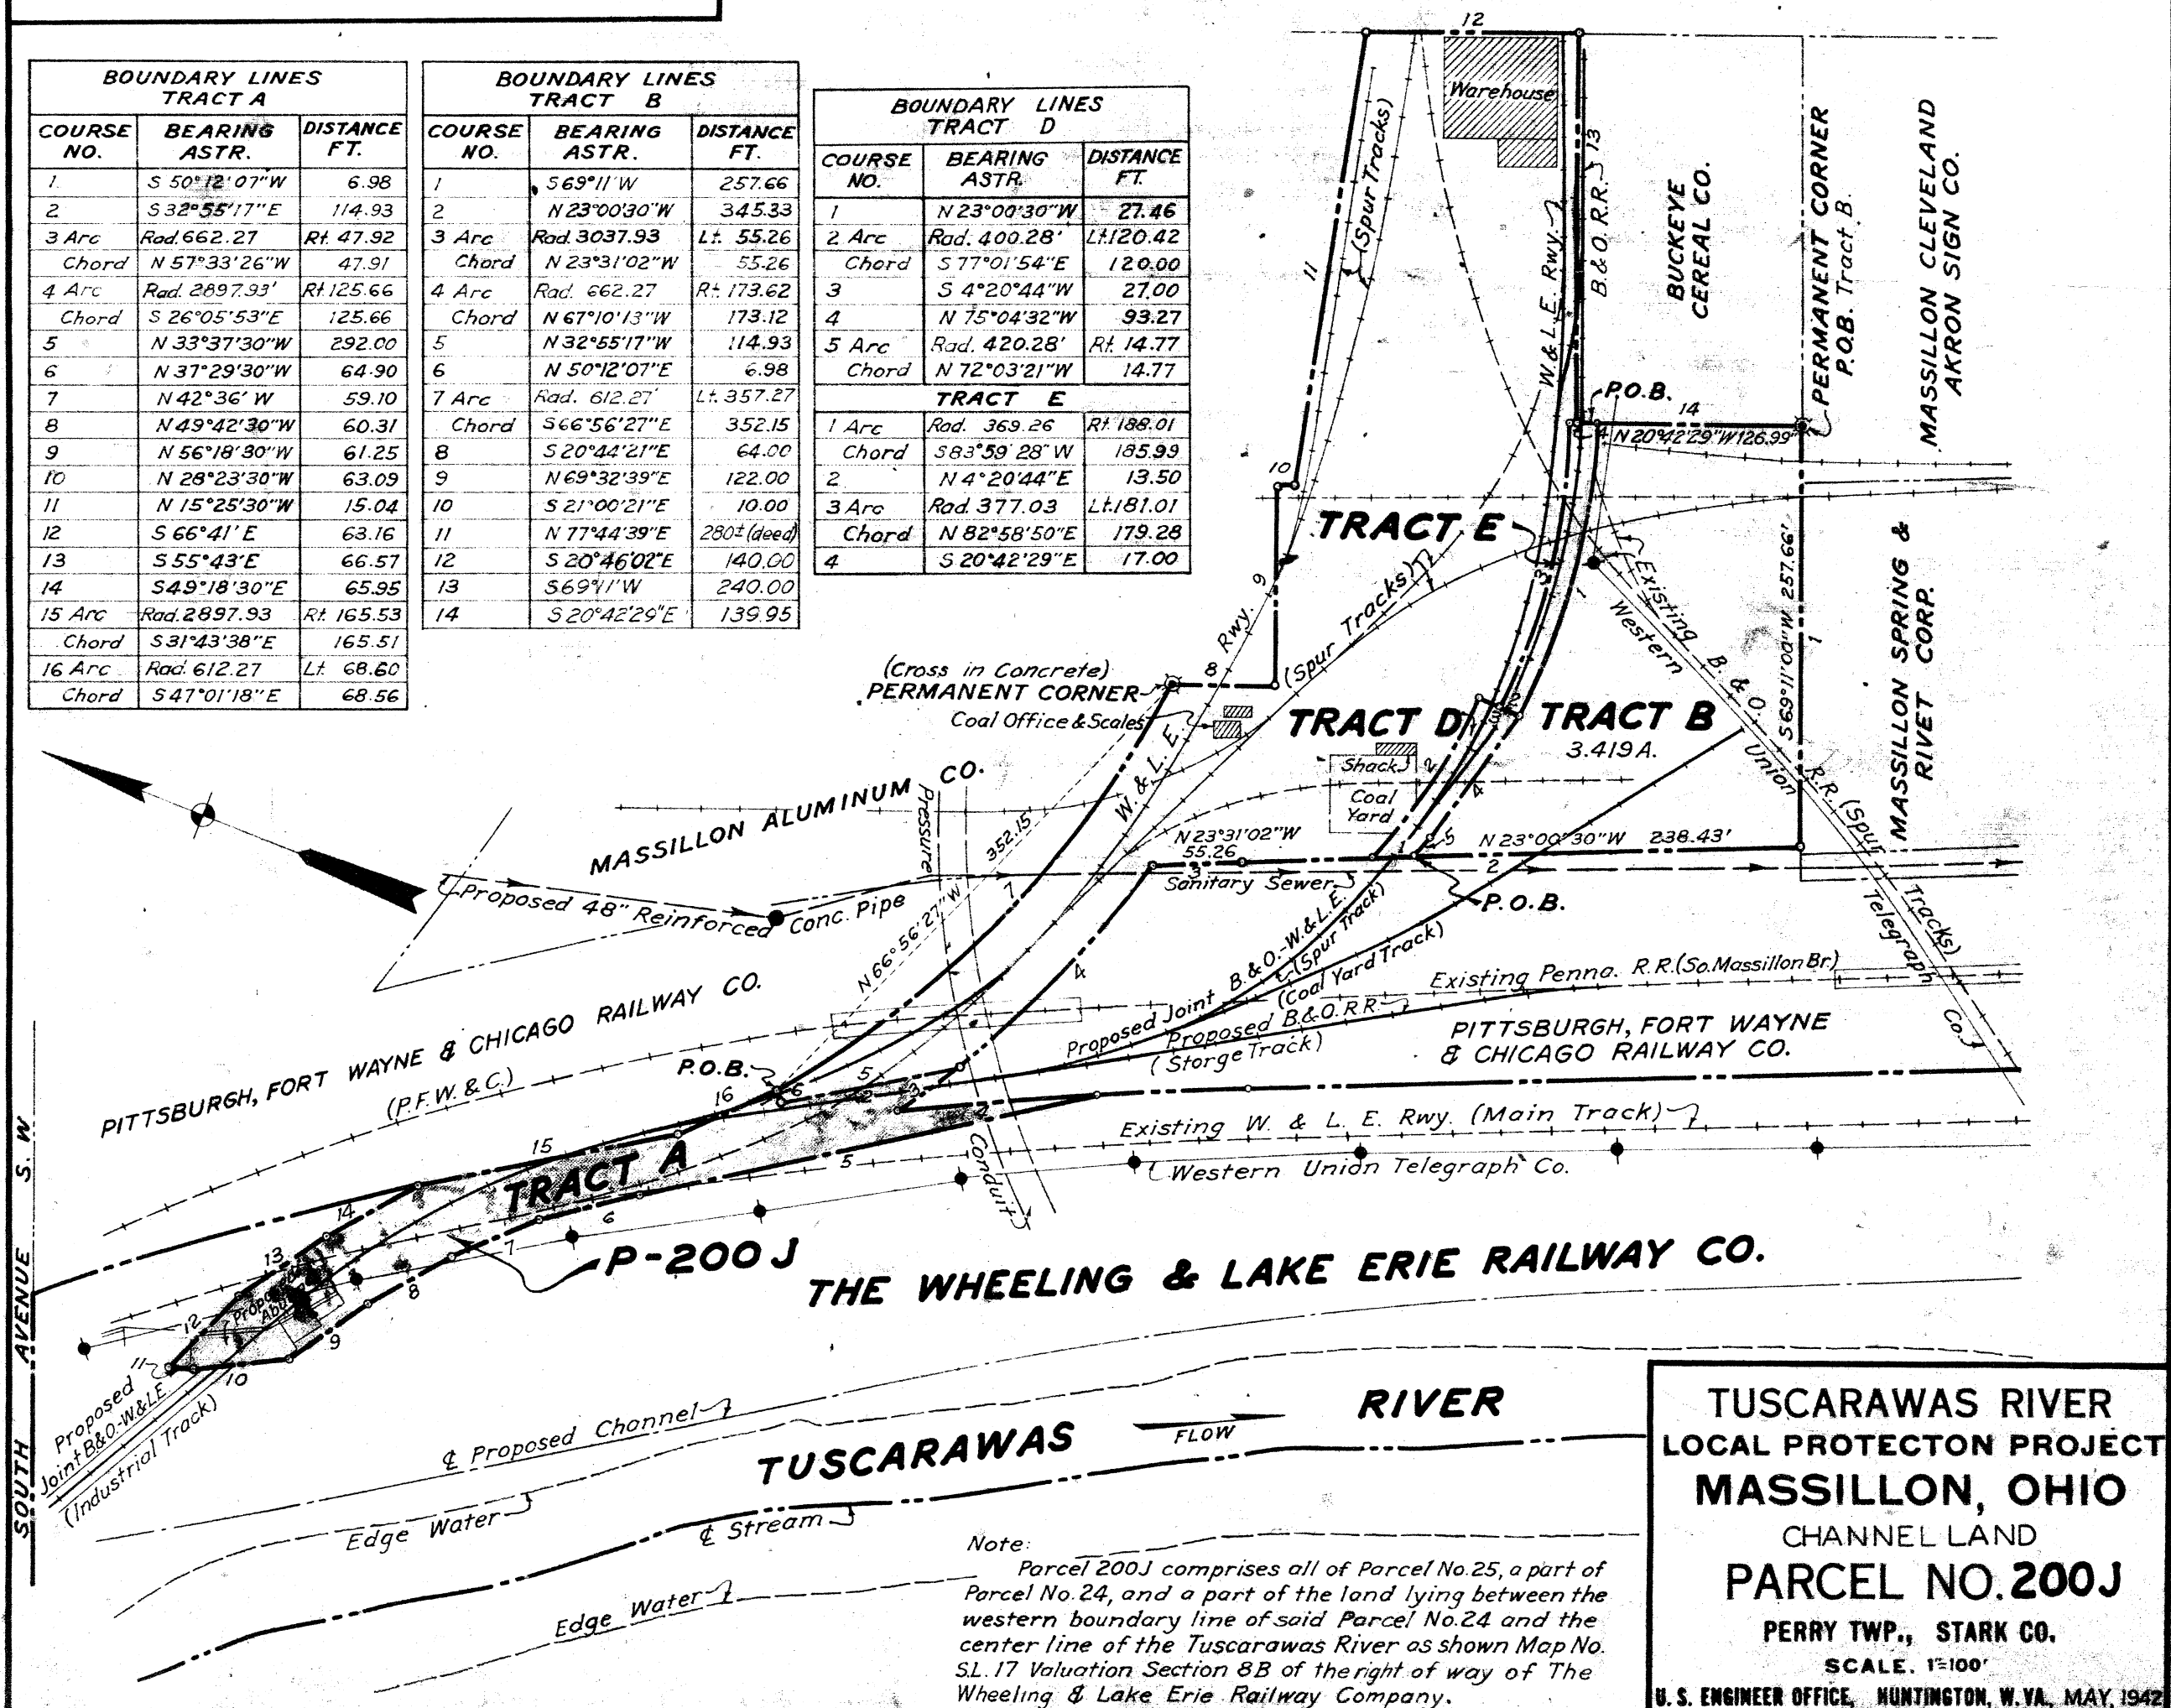

TOTAL AREA OF PARCEL	3.8±	ACRES
CHANNEL LAND (FEE)	Tract A 0.465	ACRES
CHANNEL LAND (FEE)	Tract D 0.056	ACRES
RAILROAD EASEMENT	Tract E 0.066	ACRES
TOTAL AREA TO BE ACQUIRED	0.587	ACRES

BOUNDARY LINES TRACT A		
COURSE NO.	BEARING ASTR.	DISTANCE FT.
1.	S 50°12'07"W	6.98
2	S 32°55'17"E	114.93
3 Arc	Rad. 662.27	Rt. 47.92
Chord	N 57°33'26"W	47.91
4 Arc	Rad. 2897.93	Rt. 125.66
Chord	S 26°05'53"E	125.66
5	N 33°37'30"W	292.00
6	N 37°29'30"W	64.90
7	N 42°36' W	59.10
8	N 49°42'30"W	60.31
9	N 56°18'30"W	61.25
10	N 28°23'30"W	63.09
11	N 15°25'30"W	15.04
12	S 66°41' E	63.16
13	S 55°43' E	66.57
14	S 49°18'30"E	65.95
15 Arc	Rad. 2897.93	Rt. 165.53
Chord	S 31°43'38"E	165.51
16 Arc	Rad. 612.27	Lt. 68.60
Chord	S 47°01'18"E	68.56

BOUNDARY LINES TRACT B		
COURSE NO.	BEARING ASTR.	DISTANCE FT.
1	S 69°11' W	257.66
2	N 23°00'30"W	345.33
3 Arc	Rad. 3037.93	Lt. 55.26
Chord	N 23°31'02"W	55.26
4 Arc	Rad. 662.27	Rt. 173.62
Chord	N 67°10'13"W	173.12
5	N 32°55'17"W	114.93
6	N 50°12'07"E	6.98
7 Arc	Rad. 612.27	Lt. 357.27
Chord	S 66°56'27"E	352.15
8	S 20°44'21"E	64.00
9	N 69°32'39"E	122.00
10	S 21°00'21"E	10.00
11	N 77°44'39"E	280± (dead)
12	S 20°46'02"E	140.00
13	S 69°11' W	240.00
14	S 20°42'29"E	139.95

BOUNDARY LINES TRACT D		
COURSE NO.	BEARING ASTR.	DISTANCE FT.
1	N 23°00'30"W	27.46
2 Arc	Rad. 400.28	Lt. 120.42
Chord	S 77°01'54"E	120.00
3	S 4°20'44"W	27.00
4	N 75°04'32"W	93.27
5 Arc	Rad. 420.28	Rt. 14.77
Chord	N 72°03'21"W	14.77

TRACT E		
COURSE NO.	BEARING ASTR.	DISTANCE FT.
1 Arc	Rad. 369.26	Rt. 188.01
Chord	S 83°59'28"W	185.99
2	N 4°20'44"E	13.50
3 Arc	Rad. 377.03	Lt. 181.01
Chord	N 82°58'50"E	179.28
4	S 20°42'29"E	17.00

