


1942

Course No.	Bearing	Distance Feet
1	N 29° 31' E	156.88
2	N 40° 00' E	80.00
3	N 15° 45' E	81.50
4	N 4° 38' E	76.60
5	N 5° 30' W	115.00
6	N 13° 15' W	95.00
7	N 21° 15' W	94.00
8	N 17° 50' W	120.50
9	N 22° 10' W	45.00
10	N 26° 55' W	51.00
11	N 35° 15' W	88.98
12	N 67° 48' E	75.00
13	S 25° 30' E	88.00
14	S 37° 45' E	168.50
15	S 18° 45' E	128.00
16	S 12° 45' E	152.00
17	S 8° 15' E	145.66
18	S 7° 33' E	124.00
19	S 13° 52' E	170.00

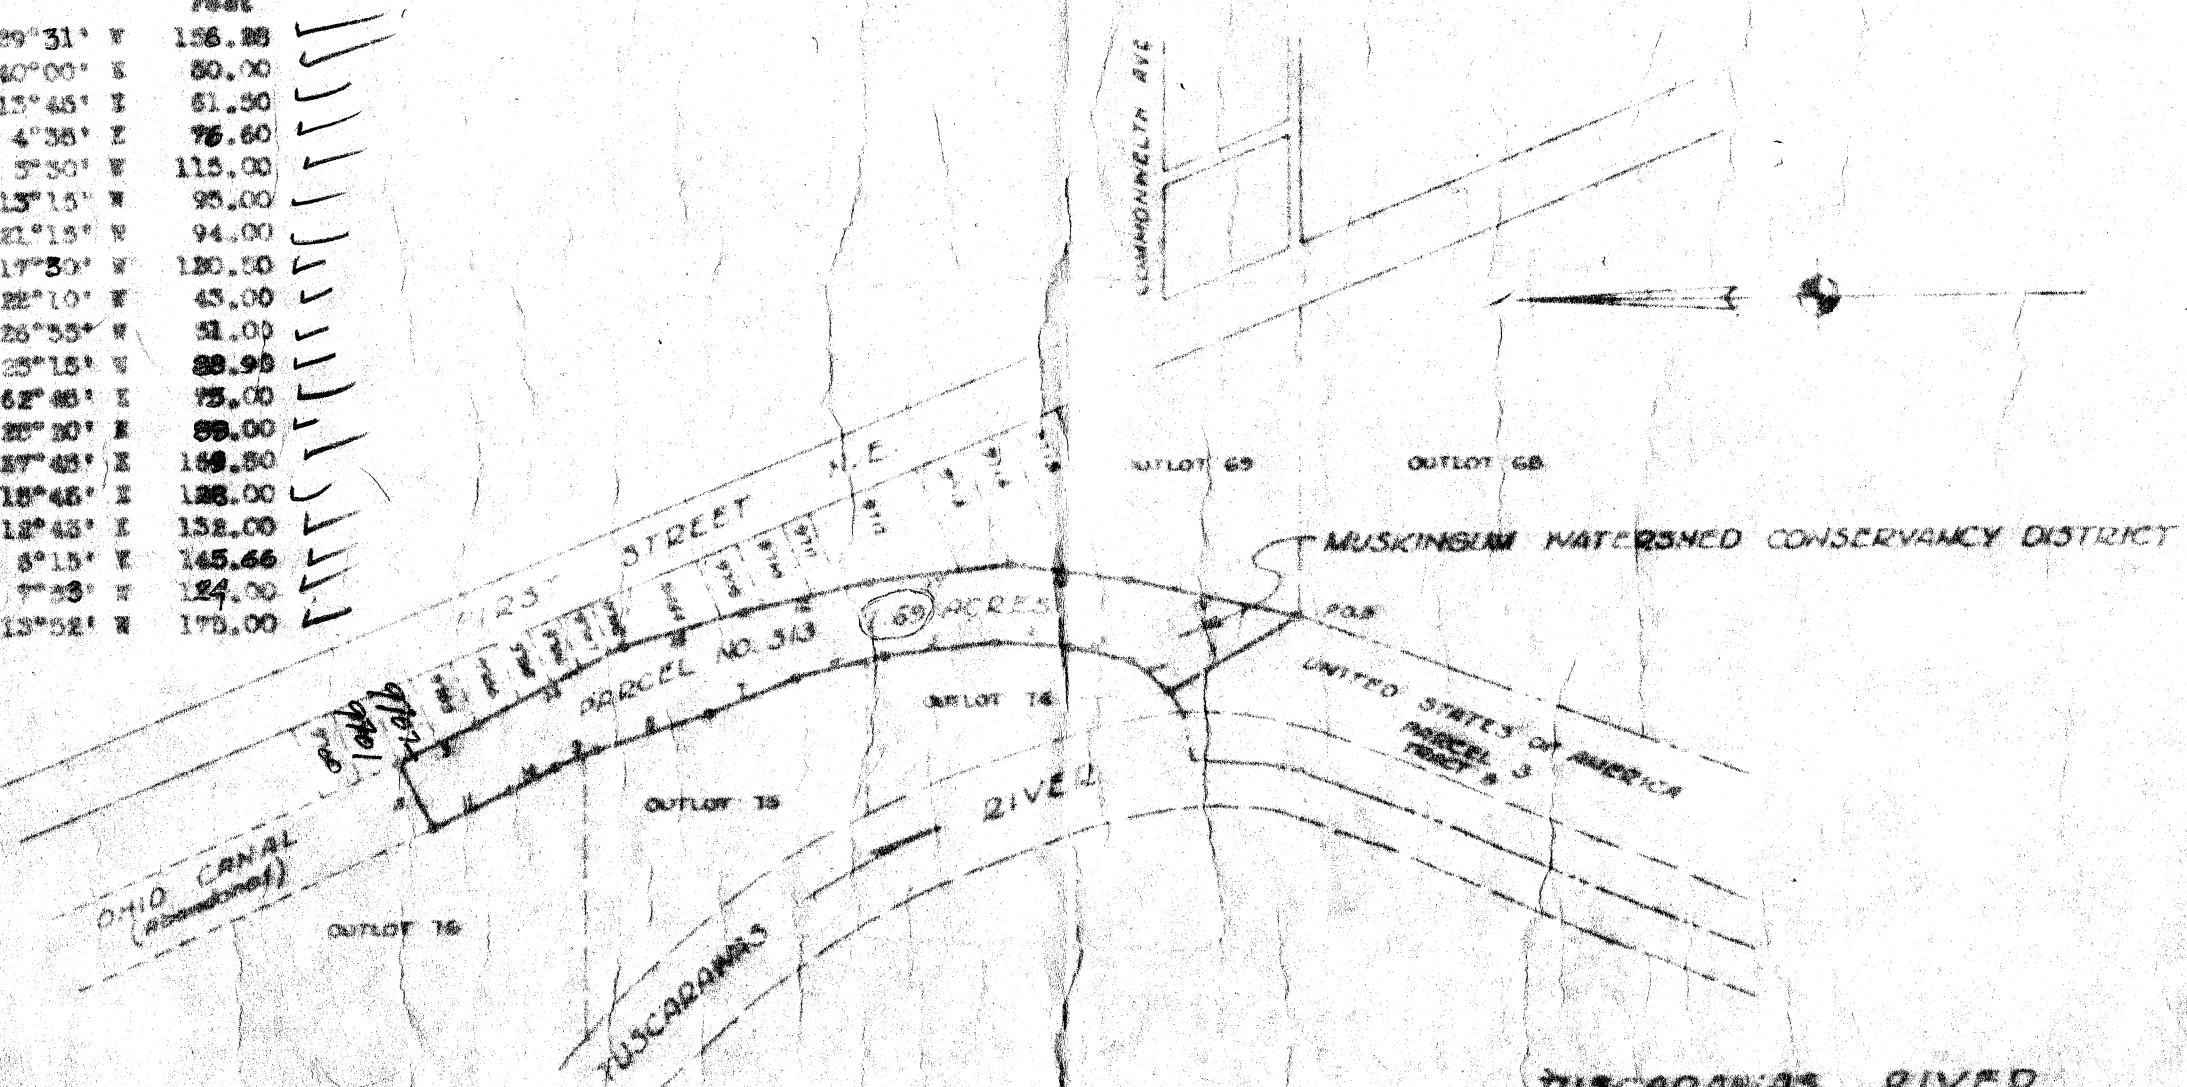

CITY OF MASSILLON
PERRY TOWNSHIP
STARK COUNTY, OHIO

TUSCARAWAS RIVER
LOCAL PROTECTION PROJECT
MASSILLON, OHIO
PARCEL NO 313

1075 1010