


1943

WAR DEPARTMENT

CORPS OF ENGINEERS, U. S. ARMY

TOTAL AREA OF TRACT Unknown ACRES
TOTAL AREA TO BE ACQUIRED 4.39 ACRES

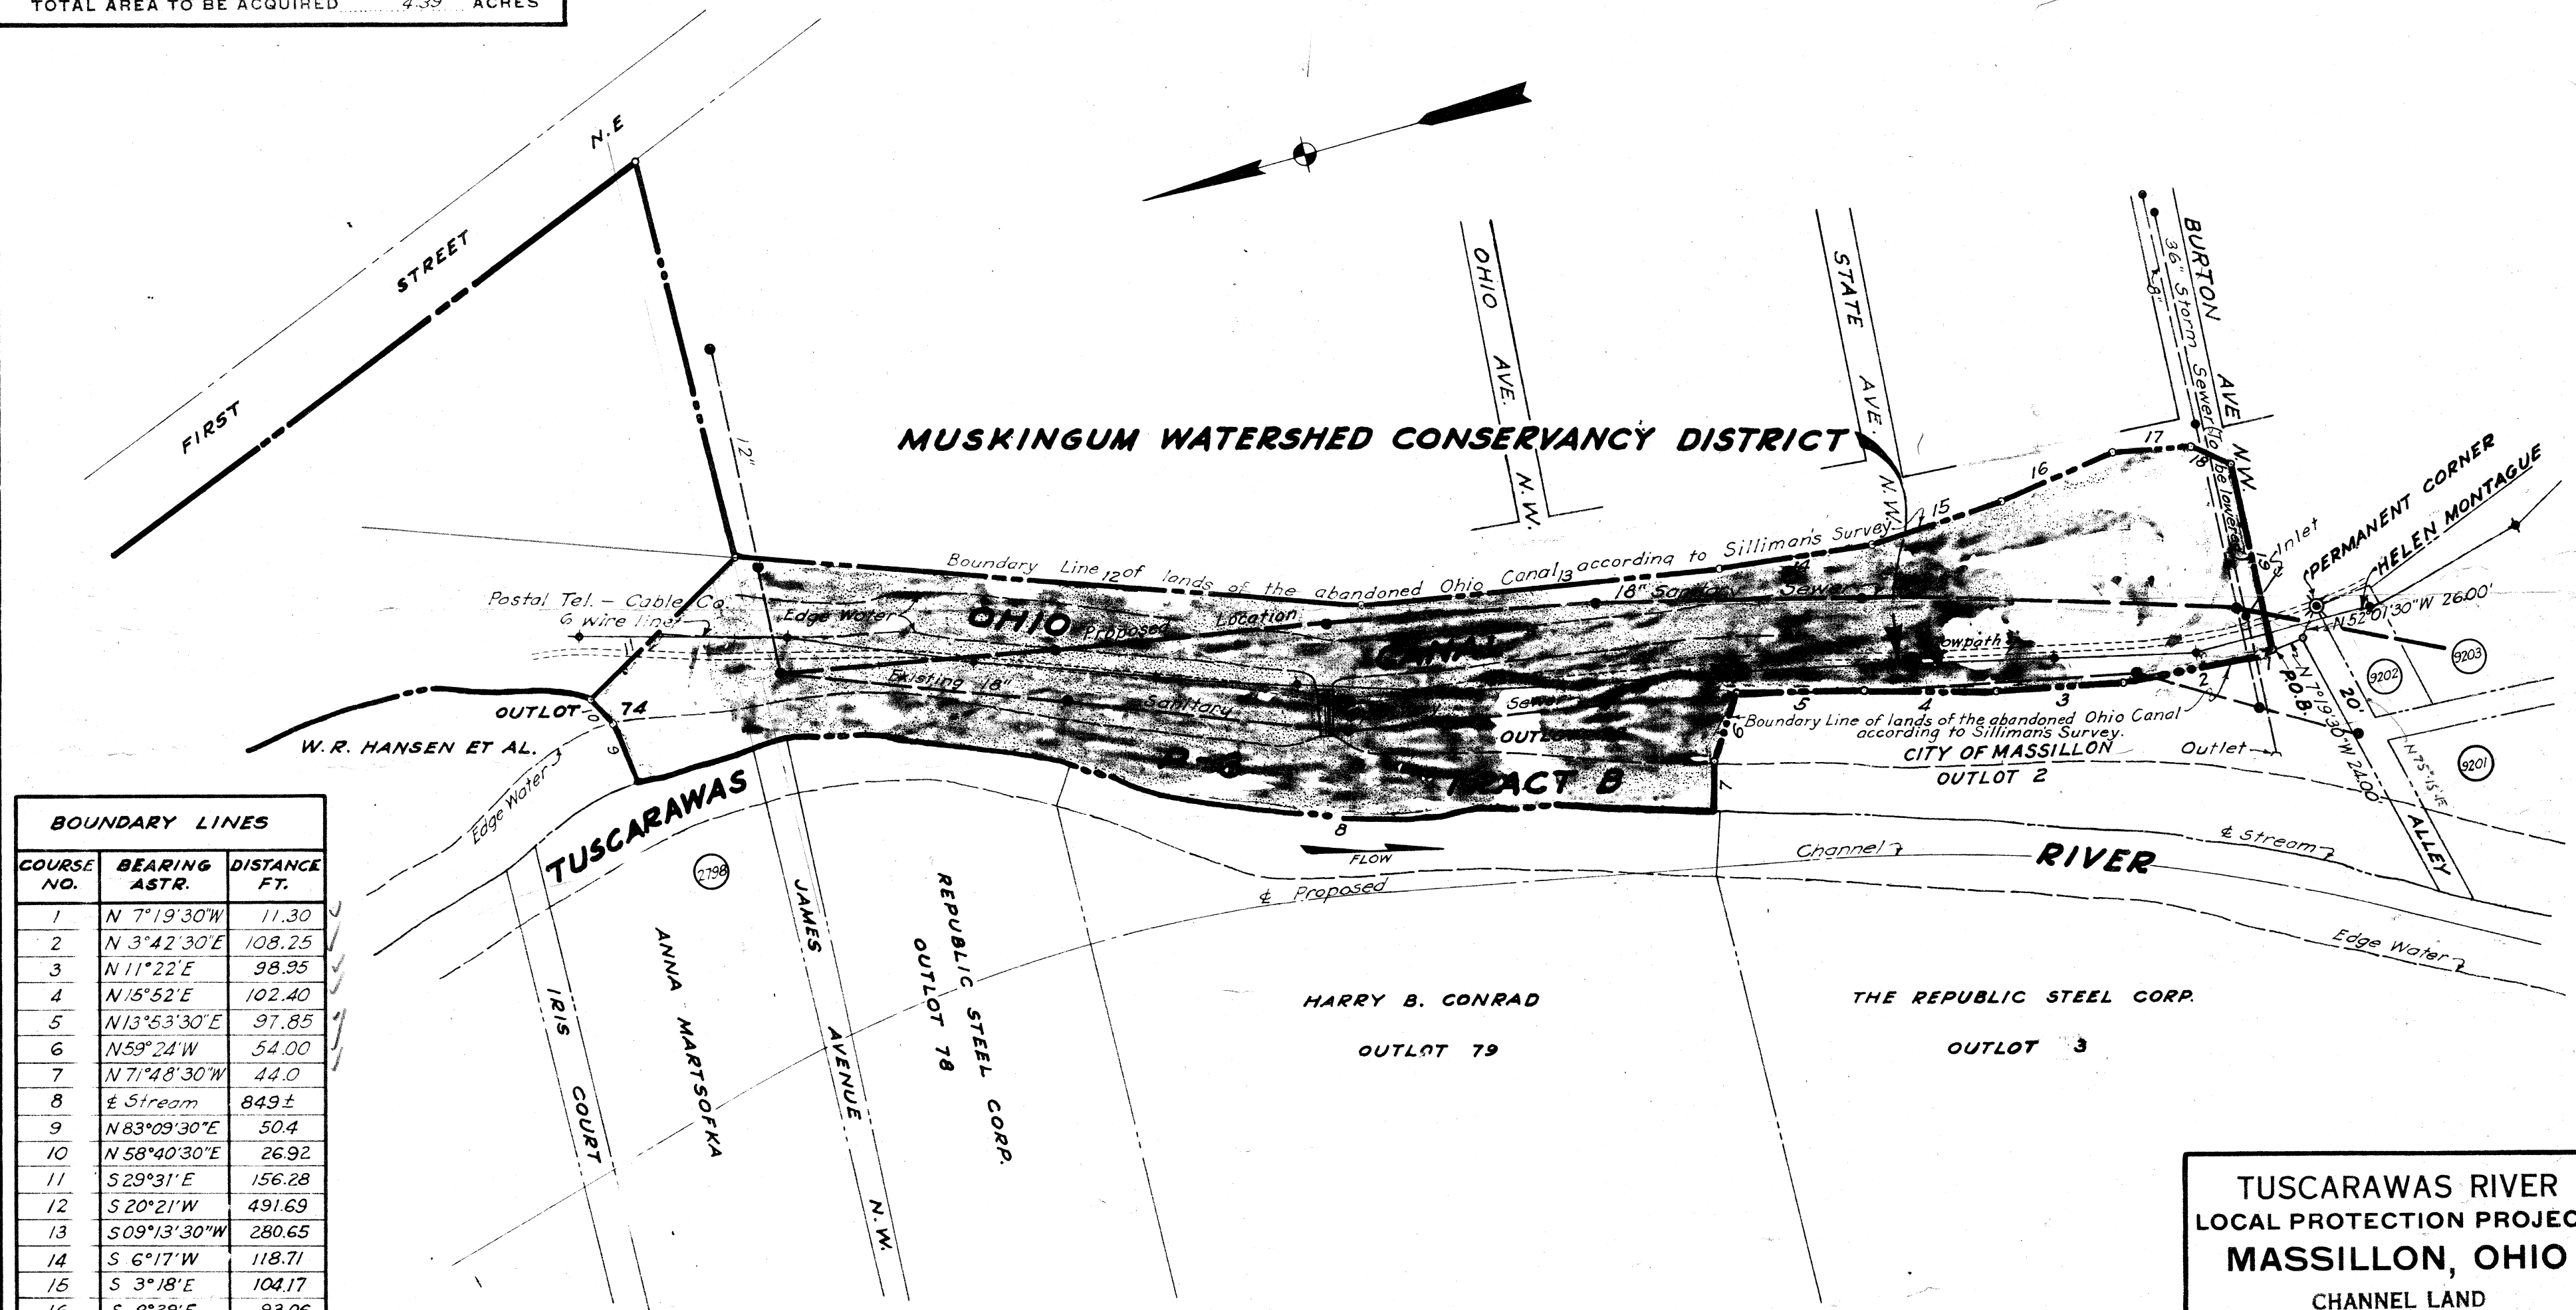

BOUNDARY LINES		
COURSE NO.	BEARING ASTR.	DISTANCE FT.
1	N 7°19'30"W	11.30
2	N 3°42'30"E	108.25
3	N 11°22'E	98.95
4	N 15°52'E	102.40
5	N 13°53'30"E	97.85
6	N 59°24'W	54.00
7	N 71°48'30"W	44.0
8	± Stream	849±
9	N 83°09'30"E	50.4
10	N 58°40'30"E	26.92
11	S 29°31'E	156.28
12	S 20°21'W	491.69
13	S 09°13'30"W	280.65
14	S 6°17'W	118.71
15	S 3°18'E	104.17
16	S 8°39'E	93.06
17	S 11°18'30"W	61.19
18	S 46°13'W	33.24
19	N 88°37'30"W	146.00

TUSCARAWAS RIVER
LOCAL PROTECTION PROJECT
MASSILLON, OHIO
CHANNEL LAND
PARCEL NO. 3
PERRY TWP., STARK CO.
SCALE: 1"=100'
U. S. ENGINEER OFFICE, HUNTINGTON, W. VA. JULY, 1940