


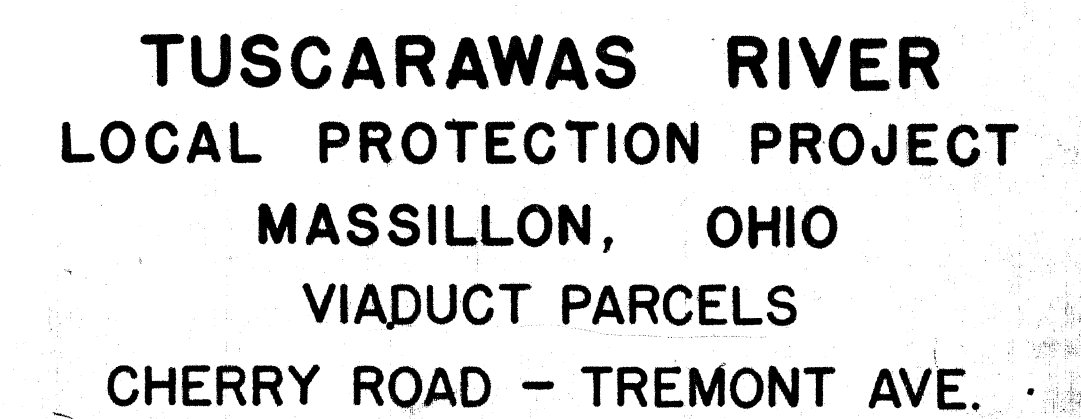


IN 1 SHEET SHEET NO. 1 SCALE 1" = 50'

U. S. ENGINEER OFFICE HUNTINGTON, W. VA. FEB. 1941

DRAWN BY W.H.L. & W.H.H. FILE NO.

April #1

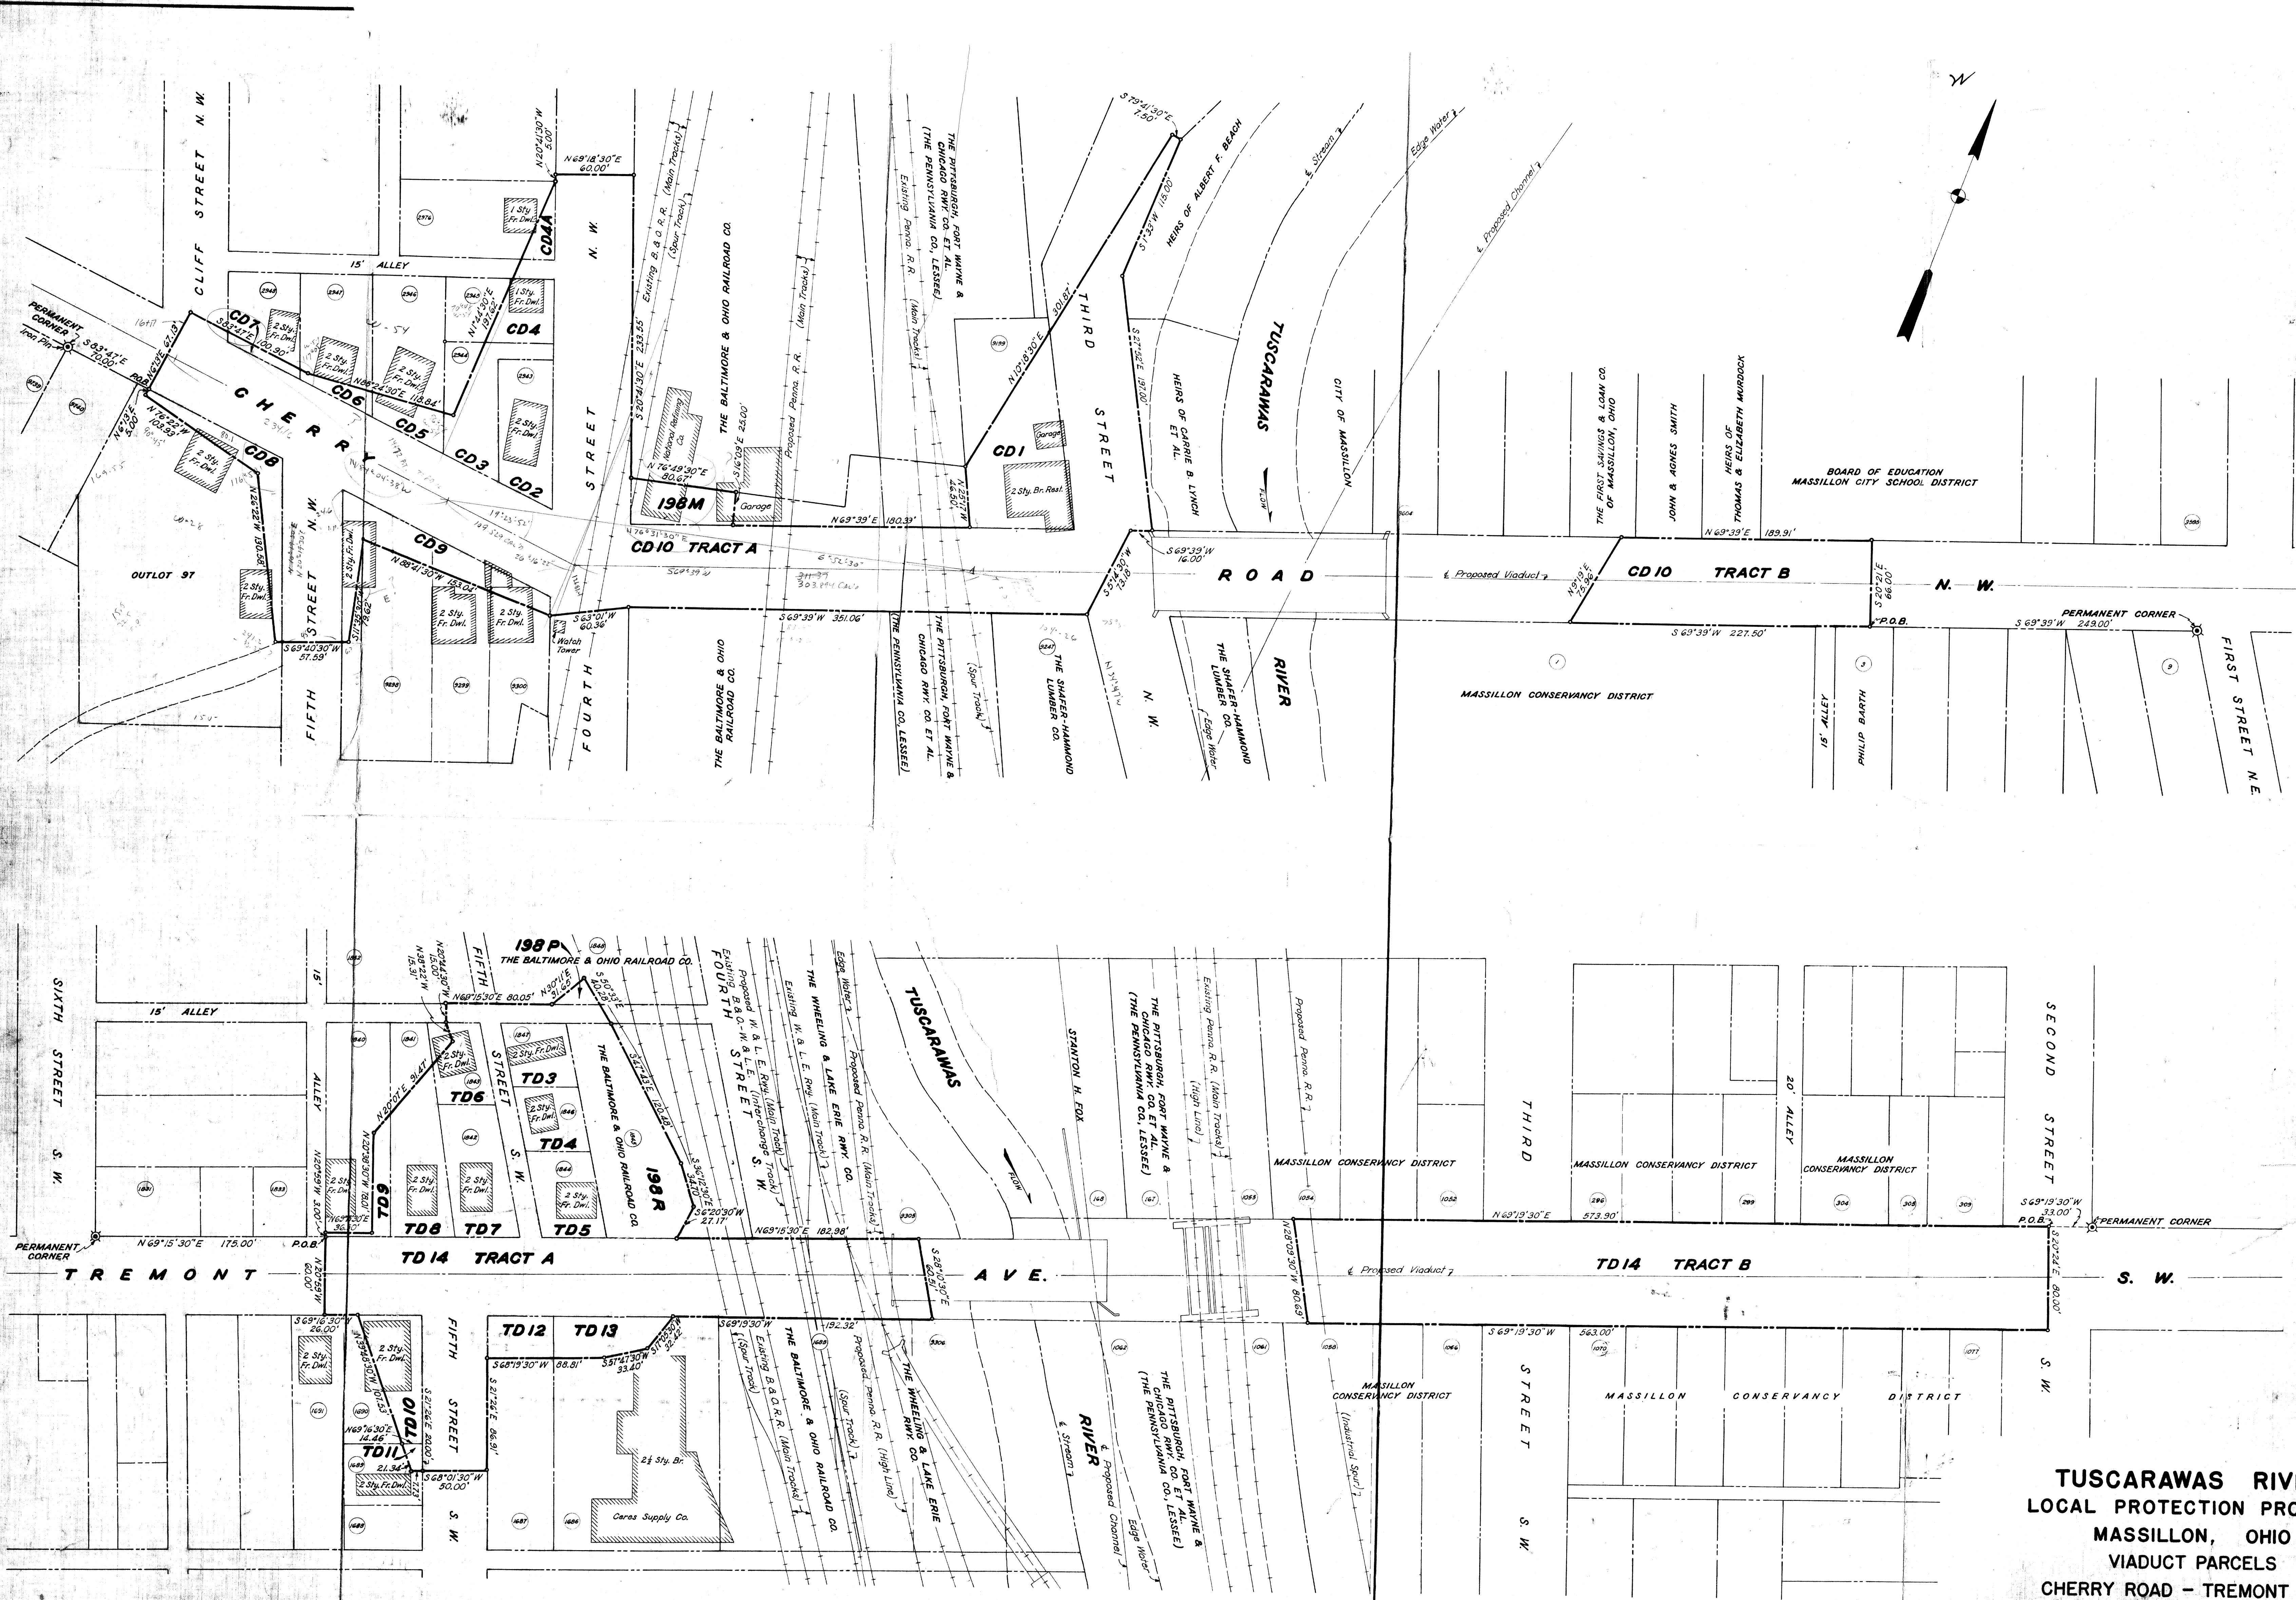

**TUSCARAWAS RIVER
LOCAL PROTECTION PROJECT
MASSILLON, OHIO
VIADUCT PARCELS
CHERRY ROAD - TREMONT AVE.**

IN 1 SHEET SHEET NO. 1 SCALE 1" = 50'
U. S. ENGINEER OFFICE HUNTINGTON, W. VA. FEB. 1941