

1956

WAR DEPARTMENT

CORPS OF ENGINEERS, U. S. ARMY

TOTAL AREA OF TRACT *Unknown* ACRES
TOTAL AREA TO BE ACQUIRED 13.09 ACRES

MASSILLON, OHIO

MASSILLON CEMETERY ASSOCIATION

ERIE STREET SOUTH

OUTLOT 372

MUSKINGUM WATERSHED CONSERVANCY DISTRICT
TRACT D
TUSCARAWAS CORPORATION LINE

RIVER

THE WHEELING & LAKE ERIE RAILWAY COMPANY
PERRY TOWNSHIP

BOUNDARY LINES		
COURSE NO.	BEARING ASTR.	DISTANCE FT.
1	S 11°28'E	407.43
2	S 10°07'E	150.76
3	S 6°28'E	150.96
4	S 3°01'30"E	151.71
5	S 0°57'W	150.52
6	S 4°26'30"W	148.45
7	S 8°31'W	148.64
8	S 11°47'30"W	151.70
9	S 15°22'30"W	150.90
10	S 19°31'W	151.18
11	S 22°28'30"W	150.42
12	N 65°51'30"W	5.00
13	S 24°02'30"W	979.37
14	S 24°16'W	97.31
15	S 28°36'30"W	100.24
16	S 33°21'30"W	94.58
17	S 36°12'30"W	94.81
18	S 40°04'30"W	94.75
19	S 43°05'W	94.16
20	S 47°07'30"W	95.52

BOUNDARY LINES		
COURSE NO.	BEARING ASTR.	DISTANCE FT.
21	S 50°16'W	96.23
22	S 54°06'W	93.82
23	S 57°47'30"W	118.19
24	S 62°05'30"W	114.29
25	S 54°30'30"W	28.90
26	S 79°10'W	23.03
27	S 65°25'W	138.80
28	N 46°56'E	61.88
29	N 79°10'E	82.47
30	N 79°10'E	23.03
31	N 54°30'30"E	28.90
32	N 54°30'30"E	74.60
33	N 44°08'30"E	94.76
34	N 49°41'E	43.28
35	N 52°20'30"E	58.10
36	N 0°14'E	120.50
37	N 30°00'30"W	41.0
38	Stream	3505±
39	N 78°04'E	189.0


TUSCARAWAS RIVER
LOCAL PROTECTION PROJECT
MASSILLON, OHIO
CHANNEL LAND
PARCEL NO. 103
PERRY TWP., STARK CO.
SCALE: 1"=200'
U. S. ENGINEER OFFICE, HUNTINGTON, W. VA. OCT. 1940

1956

1956

WAR DEPARTMENT CORPS OF ENGINEERS, U. S. ARMY

TOTAL AREA OF TRACT *Unknown* ACRES
TOTAL AREA TO BE ACQUIRED 0.350 ACRES

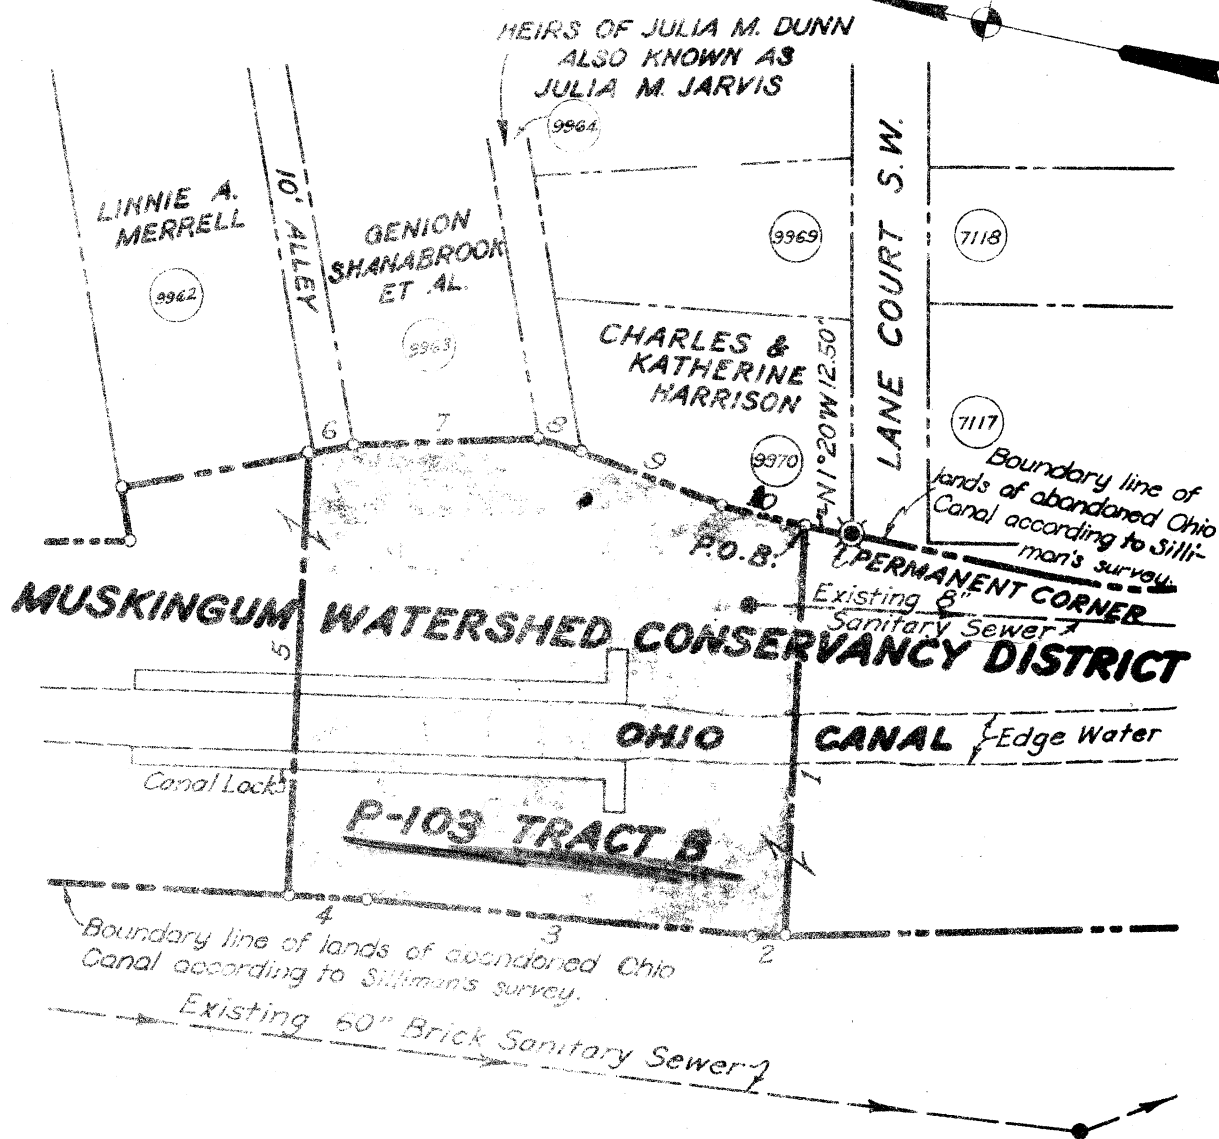

OUTLOT 138

THE MASSILLON PAPER COMPANY

BOUNDARY LINES

COURSE NO.	BEARING ASTR.	DISTANCE FT.
1	S 80° 17' W	106.10
2	N 13° 07' 30" W	6.94
3	N 7° 22' W	101.34
4	N 9° 47' 30" W	19.87
5	N 80° 17' E	116.29
6	S 12° 37' E	10.13
7	S 14° 22' 30" E	47.92
8	S 2° 23' W	10.98
9	S 8° 55' W	40.27
10	S 1° 20' E	21.51

Proposed Channel

TUSCARAWAS RIVER
LOCAL PROTECTION PROJECT
MASSILLON, OHIO
CHANNEL LAND
PARCEL NO. 103
PERRY TWP., STARK CO.
SCALE: 1" = 50'
U. S. ENGINEER OFFICE, HUNTINGTON, W. VA. OCT. 1948


1956

1956

WAR DEPARTMENT

CORPS OF ENGINEERS, U. S. ARMY

TOTAL AREA OF TRACT *Unknown* ACRES
TOTAL AREA TO BE ACQUIRED *0.108* ACRES

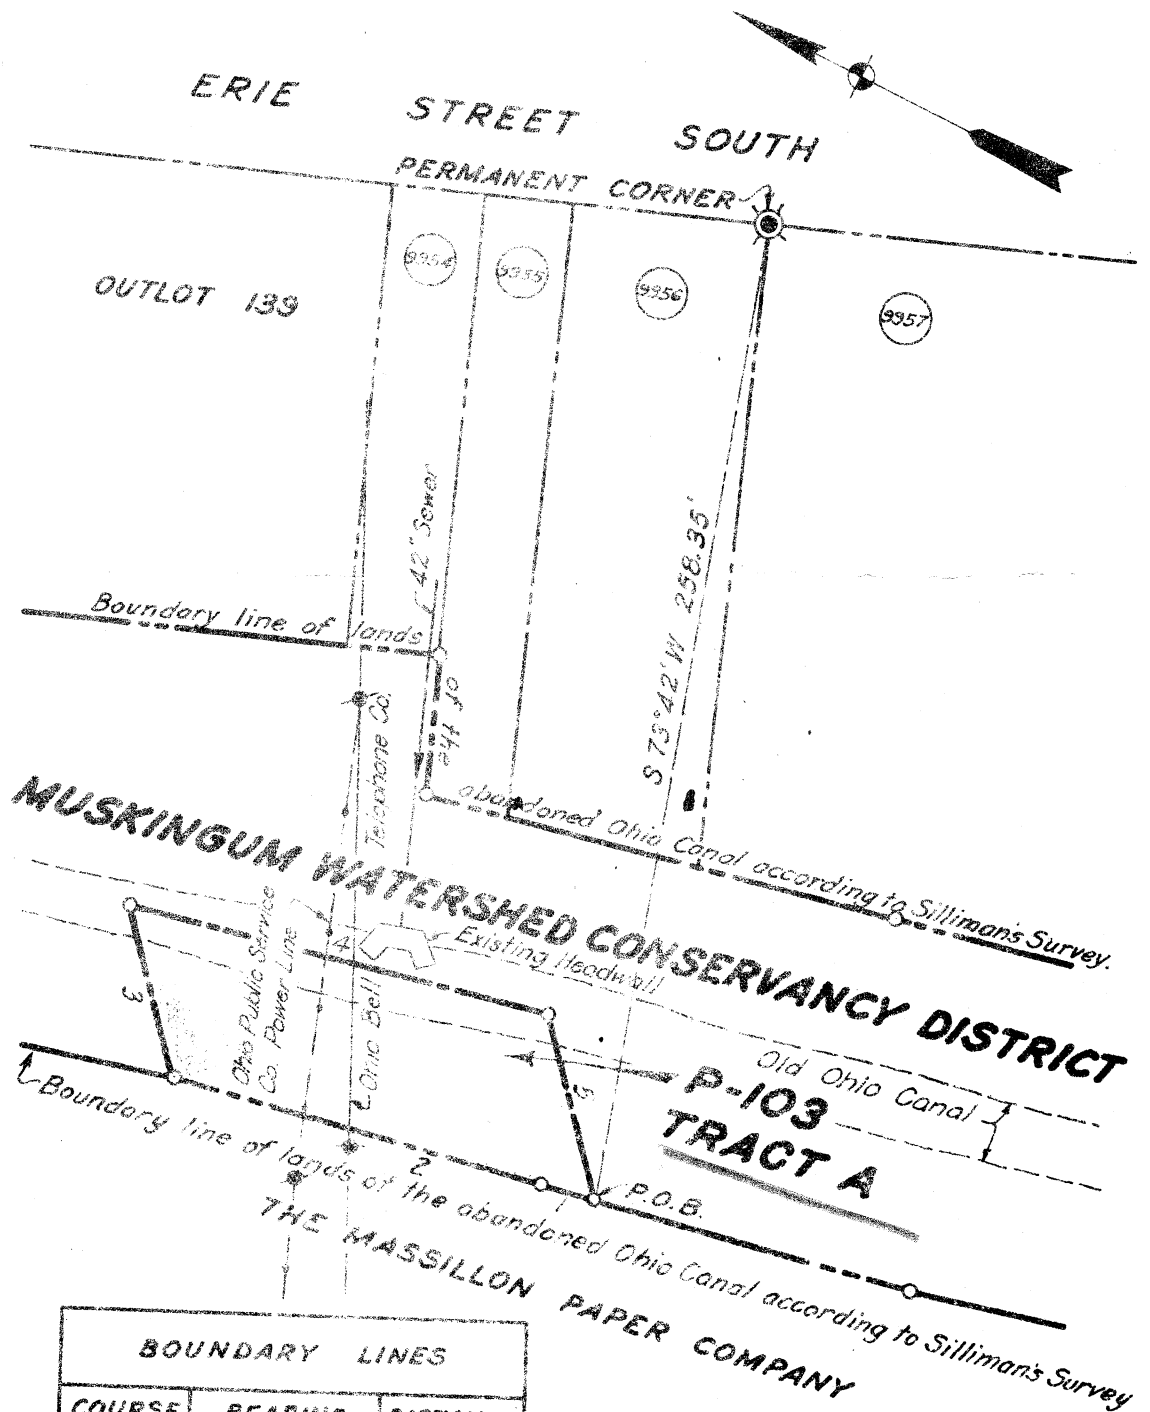

BOUNDARY LINES		
COURSE NO.	BEARING ASTR.	DISTANCE FT.
1	N 10° 12' W	14.17
2	N 10° 05' W	100.00
3	N 50° 25' E	46.24
4	S 11° 48' 30" E	112.33
5	S 50° 25' W	50.09

TUSCARAWAS RIVER
Edge Water-2
FLOW


TUSCARAWAS RIVER
LOCAL PROTECTION PROJECT
MASSILLON, OHIO
CHANNEL LAND
PARCEL NO. 103
PERRY TWP., STARK CO.
SCALE: 1"=50'
U. S. ENGINEER OFFICE, HUNTINGTON, W. VA. OCT. 1948

Sheet 1 of 4 sheets.

A.B.D. 10-24-40
H.C. 3

INCL 4

TOTAL AREA OF TRACT *Unknown* ACRES
TOTAL AREA TO BE ACQUIRED *13.09* ACRES

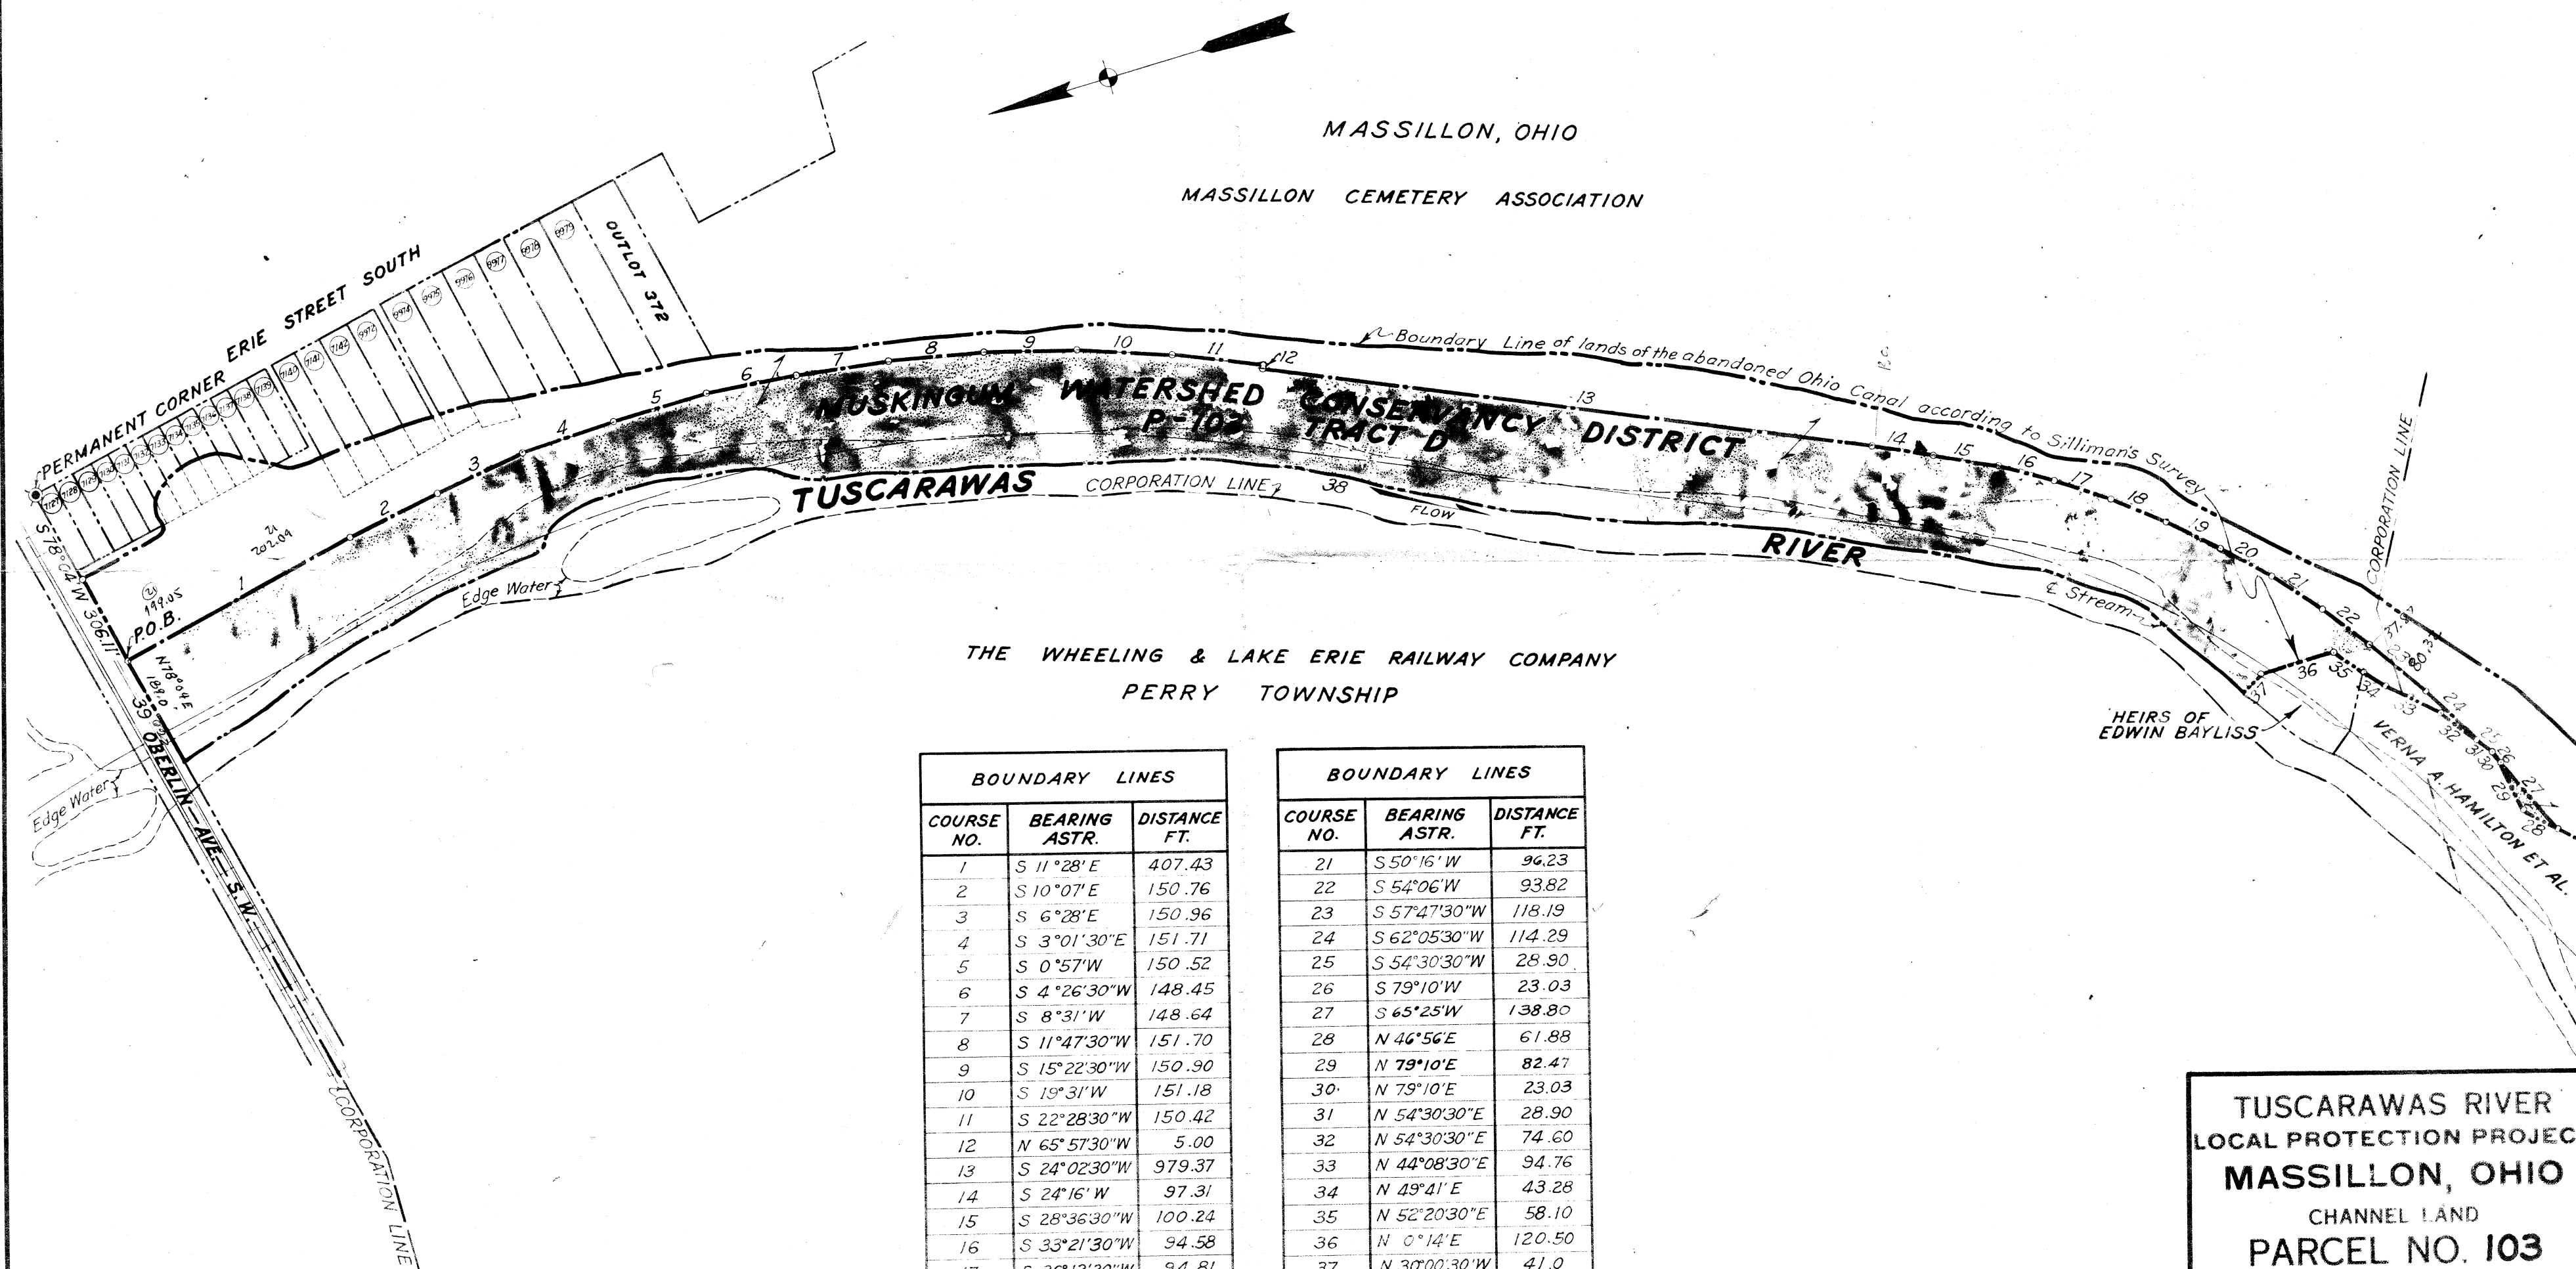

BOUNDARY LINES		
COURSE NO.	BEARING ASTR.	DISTANCE FT.
1	S 11°28'E	407.43
2	S 10°07'E	150.76
3	S 6°28'E	150.96
4	S 3°01'30"E	151.71
5	S 0°57'W	150.52
6	S 4°26'30"W	148.45
7	S 8°31'W	148.64
8	S 11°47'30"W	151.70
9	S 15°22'30"W	150.90
10	S 19°31'W	151.18
11	S 22°28'30"W	150.42
12	N 65°57'30"W	5.00
13	S 24°02'30"W	979.37
14	S 24°16'W	97.31
15	S 28°36'30"W	100.24
16	S 33°21'30"W	94.58
17	S 36°12'30"W	94.81
18	S 40°04'30"W	94.75
19	S 43°05'W	94.16
20	S 47°07'30"W	95.52

BOUNDARY LINES		
COURSE NO.	BEARING ASTR.	DISTANCE FT.
21	S 50°16'W	96.23
22	S 54°06'W	93.82
23	S 57°47'30"W	118.19
24	S 62°05'30"W	114.29
25	S 54°30'30"W	28.90
26	S 79°10'W	23.03
27	S 65°25'W	138.80
28	N 46°56'E	61.88
29	N 79°10'E	82.47
30	N 79°10'E	23.03
31	N 54°30'30"E	28.90
32	N 54°30'30"E	74.60
33	N 44°08'30"E	94.76
34	N 49°41'E	43.28
35	N 52°20'30"E	58.10
36	N 0°14'E	120.50
37	N 30°00'30"W	41.0
38	Stream	3505±
39	N 78°04'E	189.0

TUSCARAWAS RIVER
LOCAL PROTECTION PROJECT
MASSILLON, OHIO
CHANNEL LAND
PARCEL NO. 103
PERRY TWP., STARK CO.
SCALE: 1"=200'
U. S. ENGINEER OFFICE, HUNTINGTON, W. VA. OCT. 1940