


1957

WAR DEPARTMENT

CORPS OF ENGINEERS, U. S. ARMY

TOTAL AREA OF TRACT 18.4 ACRES
1.06 ACRES

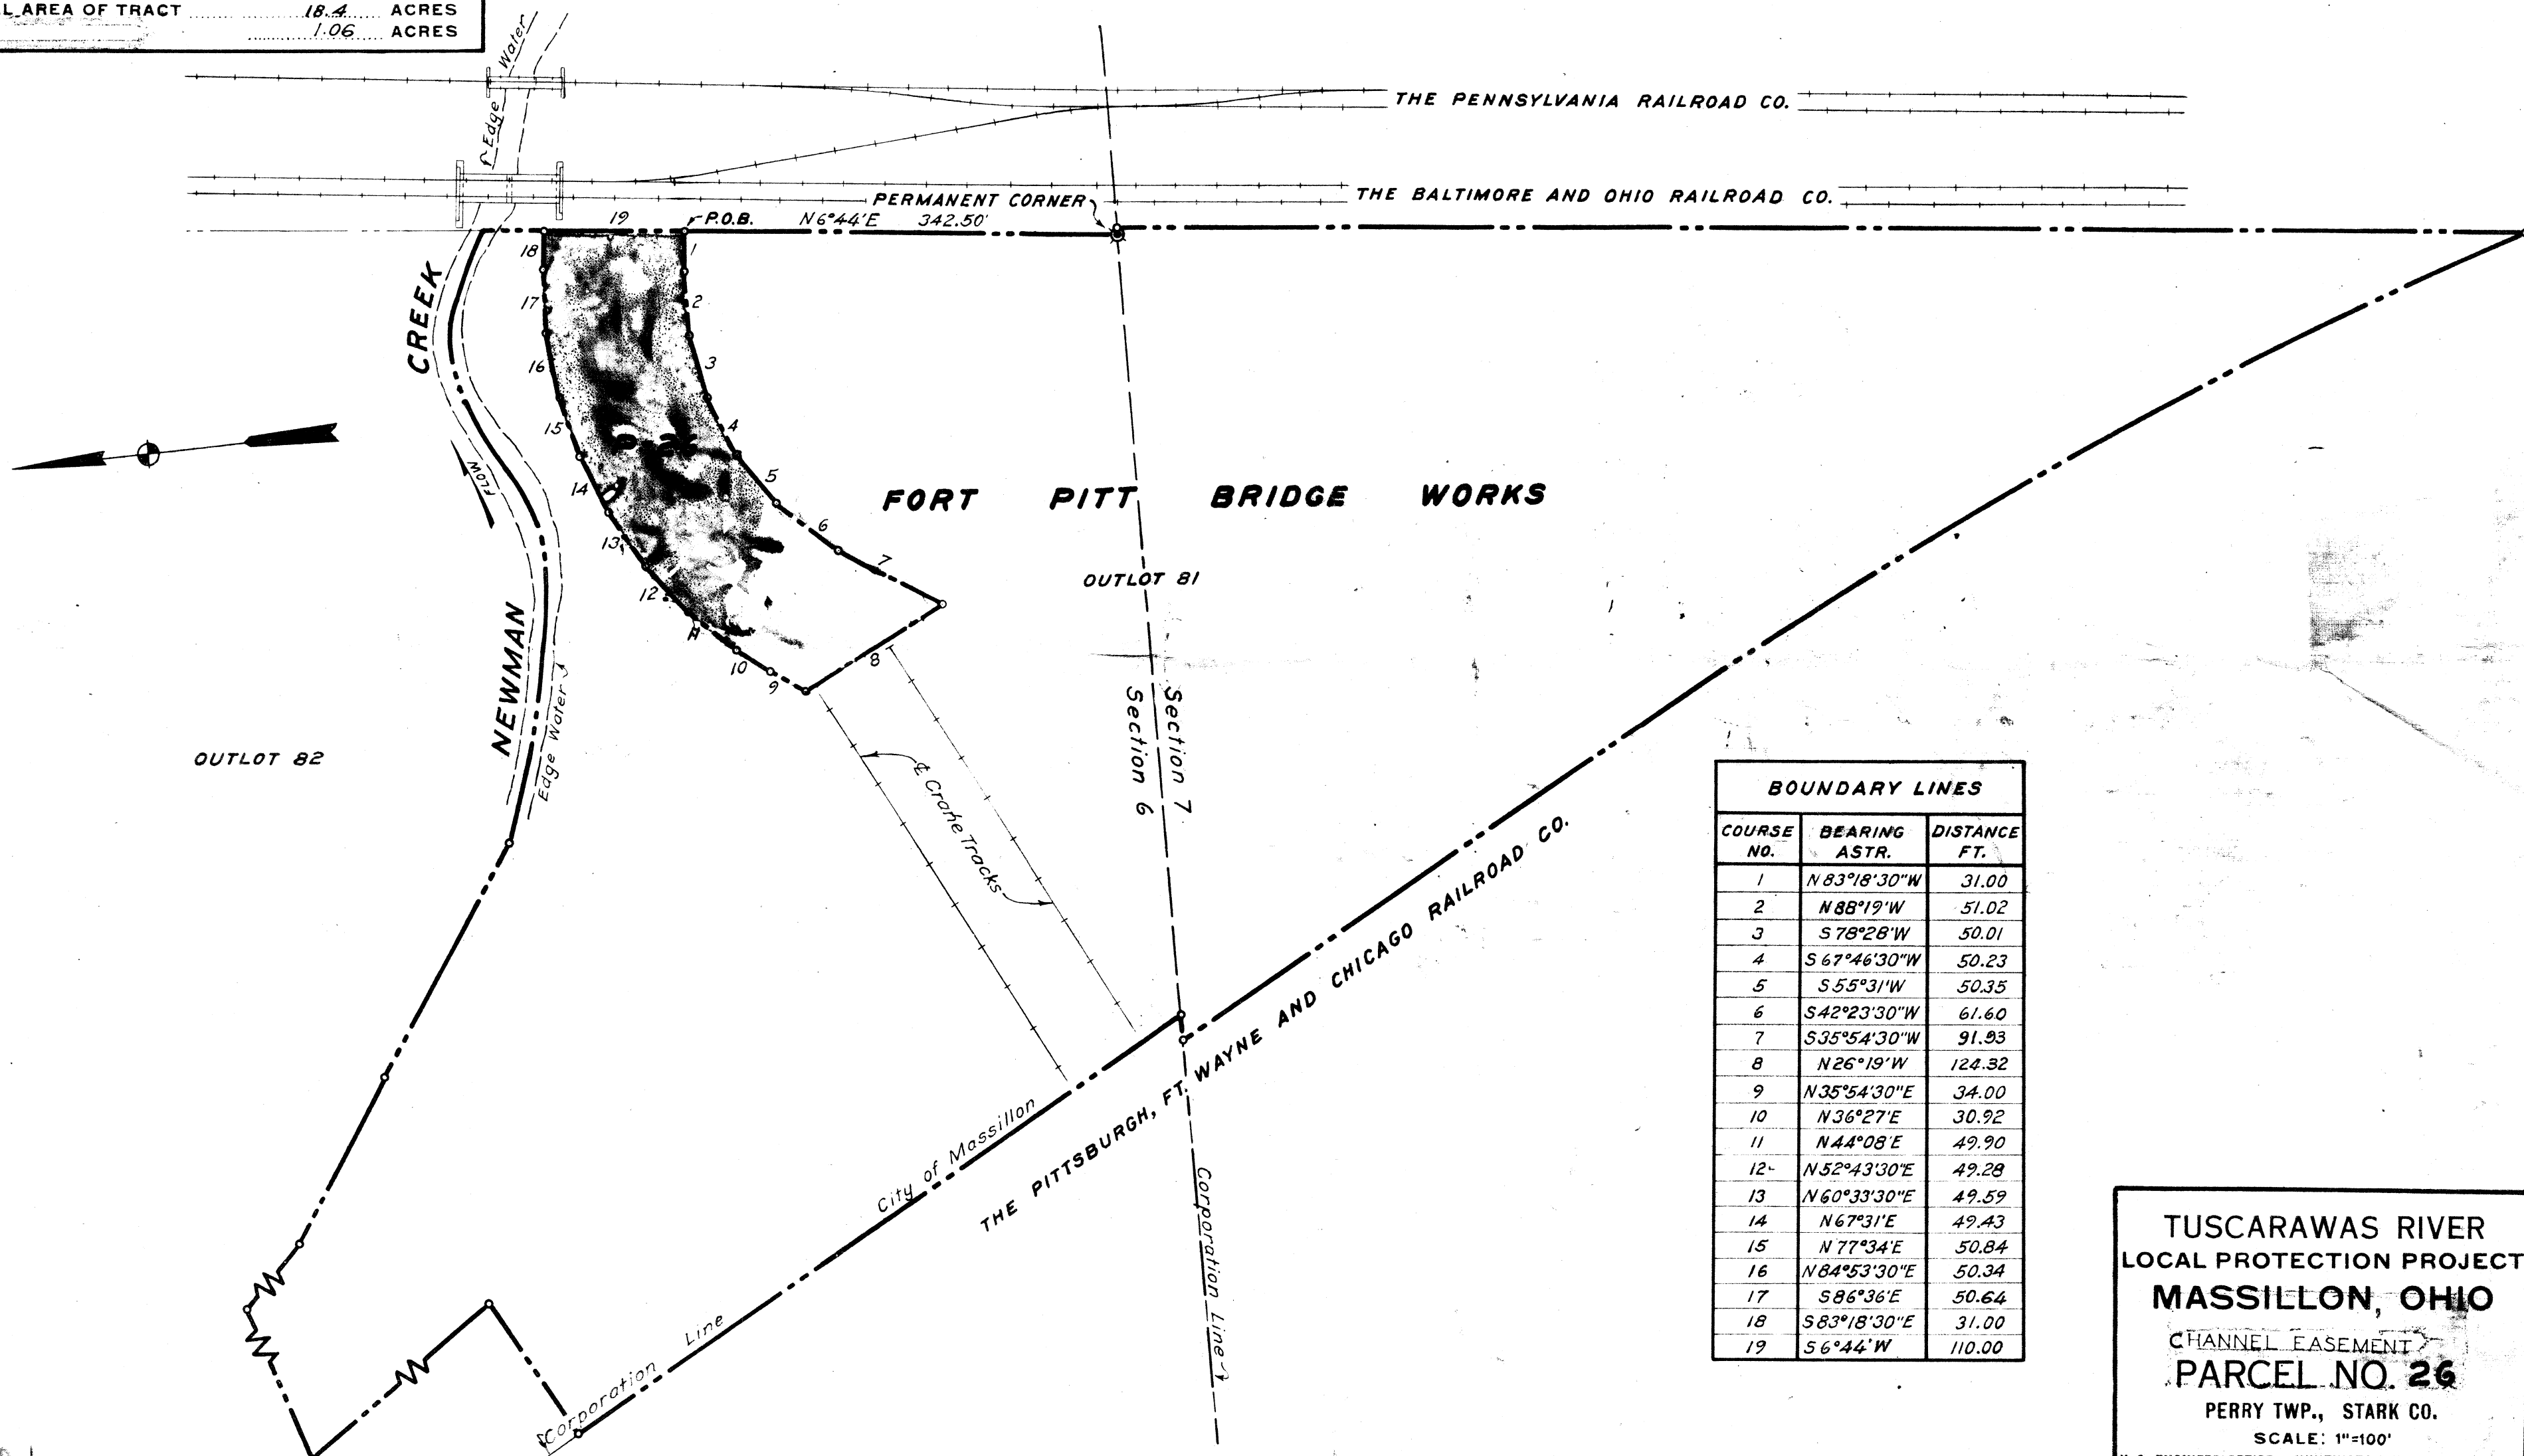

BOUNDARY LINES		
COURSE NO.	BEARING ASTR.	DISTANCE FT.
1	N 83°18'30"W	31.00
2	N 88°19'W	51.02
3	S 78°28'W	50.01
4	S 67°46'30"W	50.23
5	S 55°31'W	50.35
6	S 42°23'30"W	61.60
7	S 35°54'30"W	91.93
8	N 26°19'W	124.32
9	N 35°54'30"E	34.00
10	N 36°27'E	30.92
11	N 44°08'E	49.90
12	N 52°43'30"E	49.28
13	N 60°33'30"E	49.59
14	N 67°31'E	49.43
15	N 77°34'E	50.84
16	N 84°53'30"E	50.34
17	S 86°36'E	50.64
18	S 83°18'30"E	31.00
19	S 6°44'W	110.00

TUSCARAWAS RIVER
LOCAL PROTECTION PROJECT
MASSILLON, OHIO
CHANNEL EASEMENT
PARCEL NO. 26
PERRY TWP., STARK CO.
SCALE: 1"=100'
U. S. ENGINEER OFFICE, HUNTINGTON, W. VA. MAY, 1940

Incl 1