


1958

WAR DEPARTMENT

CORPS OF ENGINEERS, U. S. ARMY

TOTAL AREA OF TRACT 8.50 ACRES
TOTAL AREA TO BE ACQUIRED 4.44 ACRES

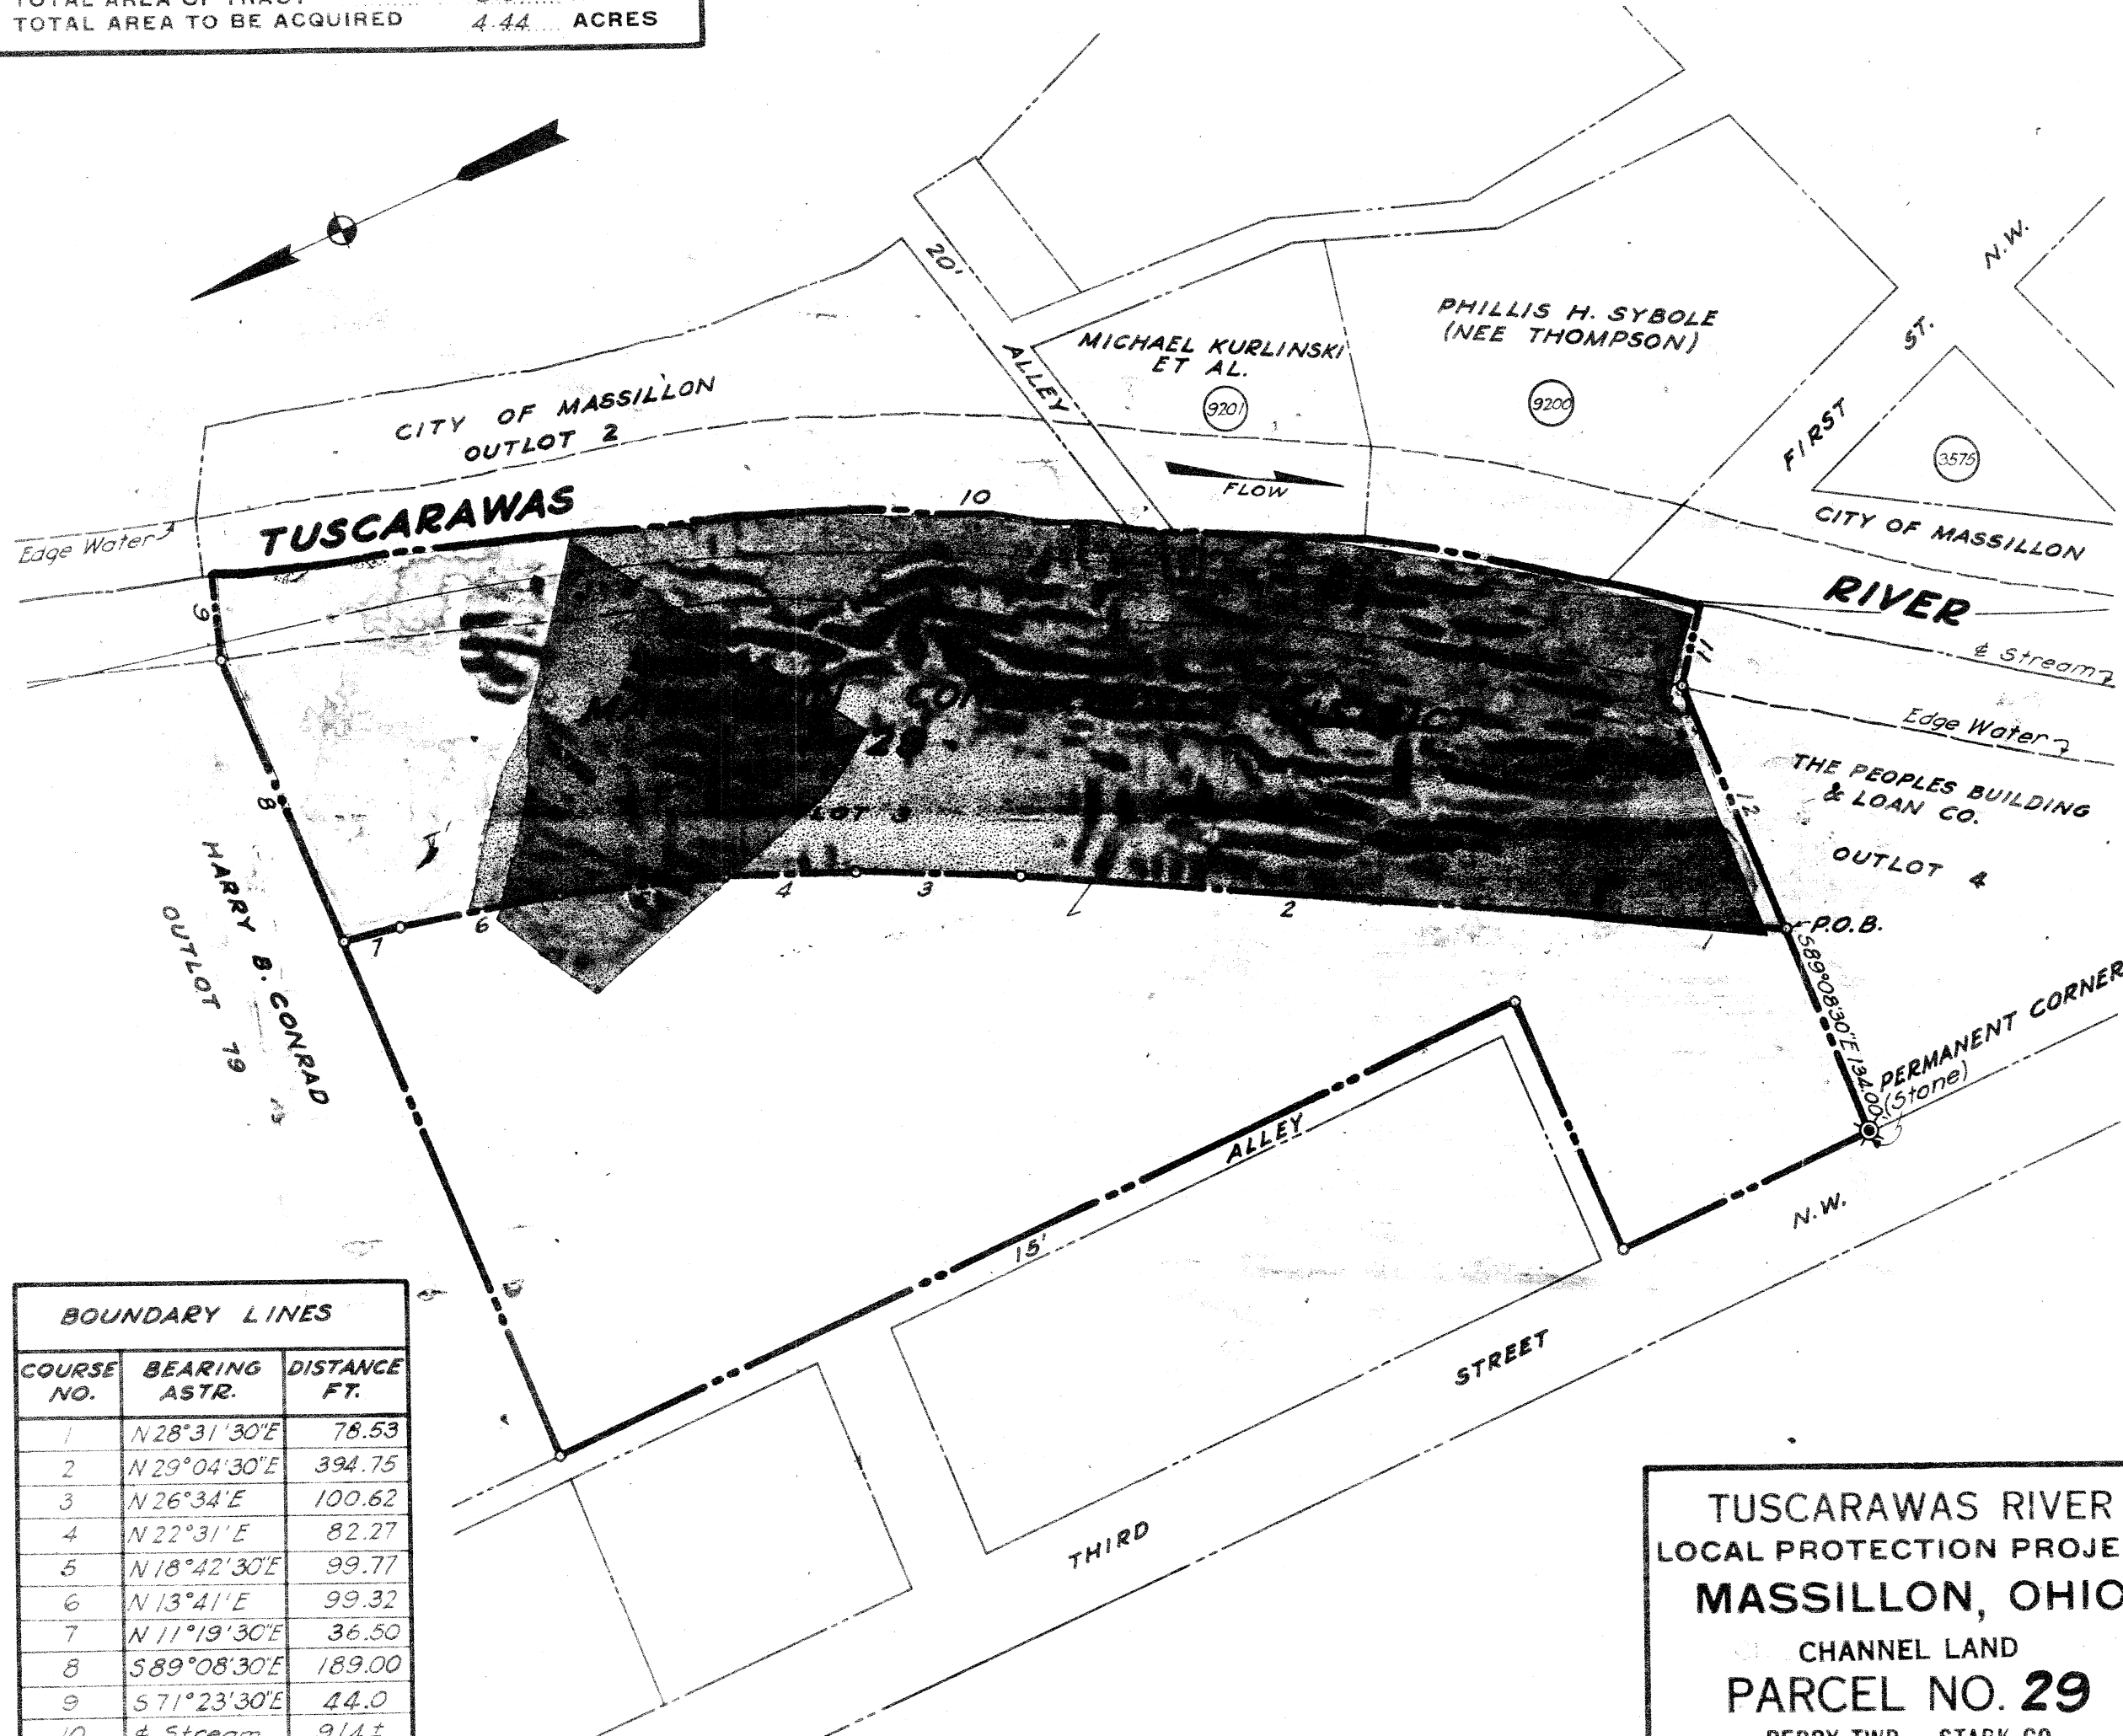

BOUNDARY LINES

COURSE NO.	BEARING ASTR.	DISTANCE FT.
1	N 28° 31' 30" E	78.53
2	N 29° 04' 30" E	394.75
3	N 26° 34' E	100.62
4	N 22° 31' E	82.27
5	N 18° 42' 30" E	99.77
6	N 13° 41' E	99.32
7	N 11° 19' 30" E	36.50
8	S 89° 08' 30" E	189.00
9	S 71° 23' 30" E	44.0
10	& Stream	9/4±
11	N 54° 08' 30" W	50.0
12	N 89° 08' 30" W	163.00

TUSCARAWAS RIVER
LOCAL PROTECTION PROJECT
MASSILLON, OHIO
CHANNEL LAND
PARCEL NO. 29
PERRY TWP., STARK CO.
SCALE: 1"=100'
U. S. ENGINEER OFFICE, HUNTINGTON, W. VA. JULY 1940