


WAR DEPARTMENT

CORPS OF ENGINEERS, U. S. ARMY

TOTAL AREA OF TRACT 1.11 ACRES
TOTAL AREA TO BE ACQUIRED 1.11 ACRES

BOUNDARY LINES		
COURSE NO.	BEARING ASTR.	DISTANCE FT.
1	N 26°30' W	15.0
2	Stream	353 ±
3	S 48°22' E	12.0
4	S 20°06' E	43.66
5	S 25°40'30" E	100.41
6	S 16°12'30" E	44.78
7	Due South	24.00
8	S 17°14'30" W	30.36
9	S 38°26' W	40.21
10	S 54°33' W	36.21
11	S 68°01'30" W	30.73
12	S 79°56'30" W	31.48
13	N 87°19' W	31.41
14	N 78°06'30" W	29.13
15	N 67°26' W	118.58
16	N 66°30' W	25.08
17	N 72°28'30" W	19.92

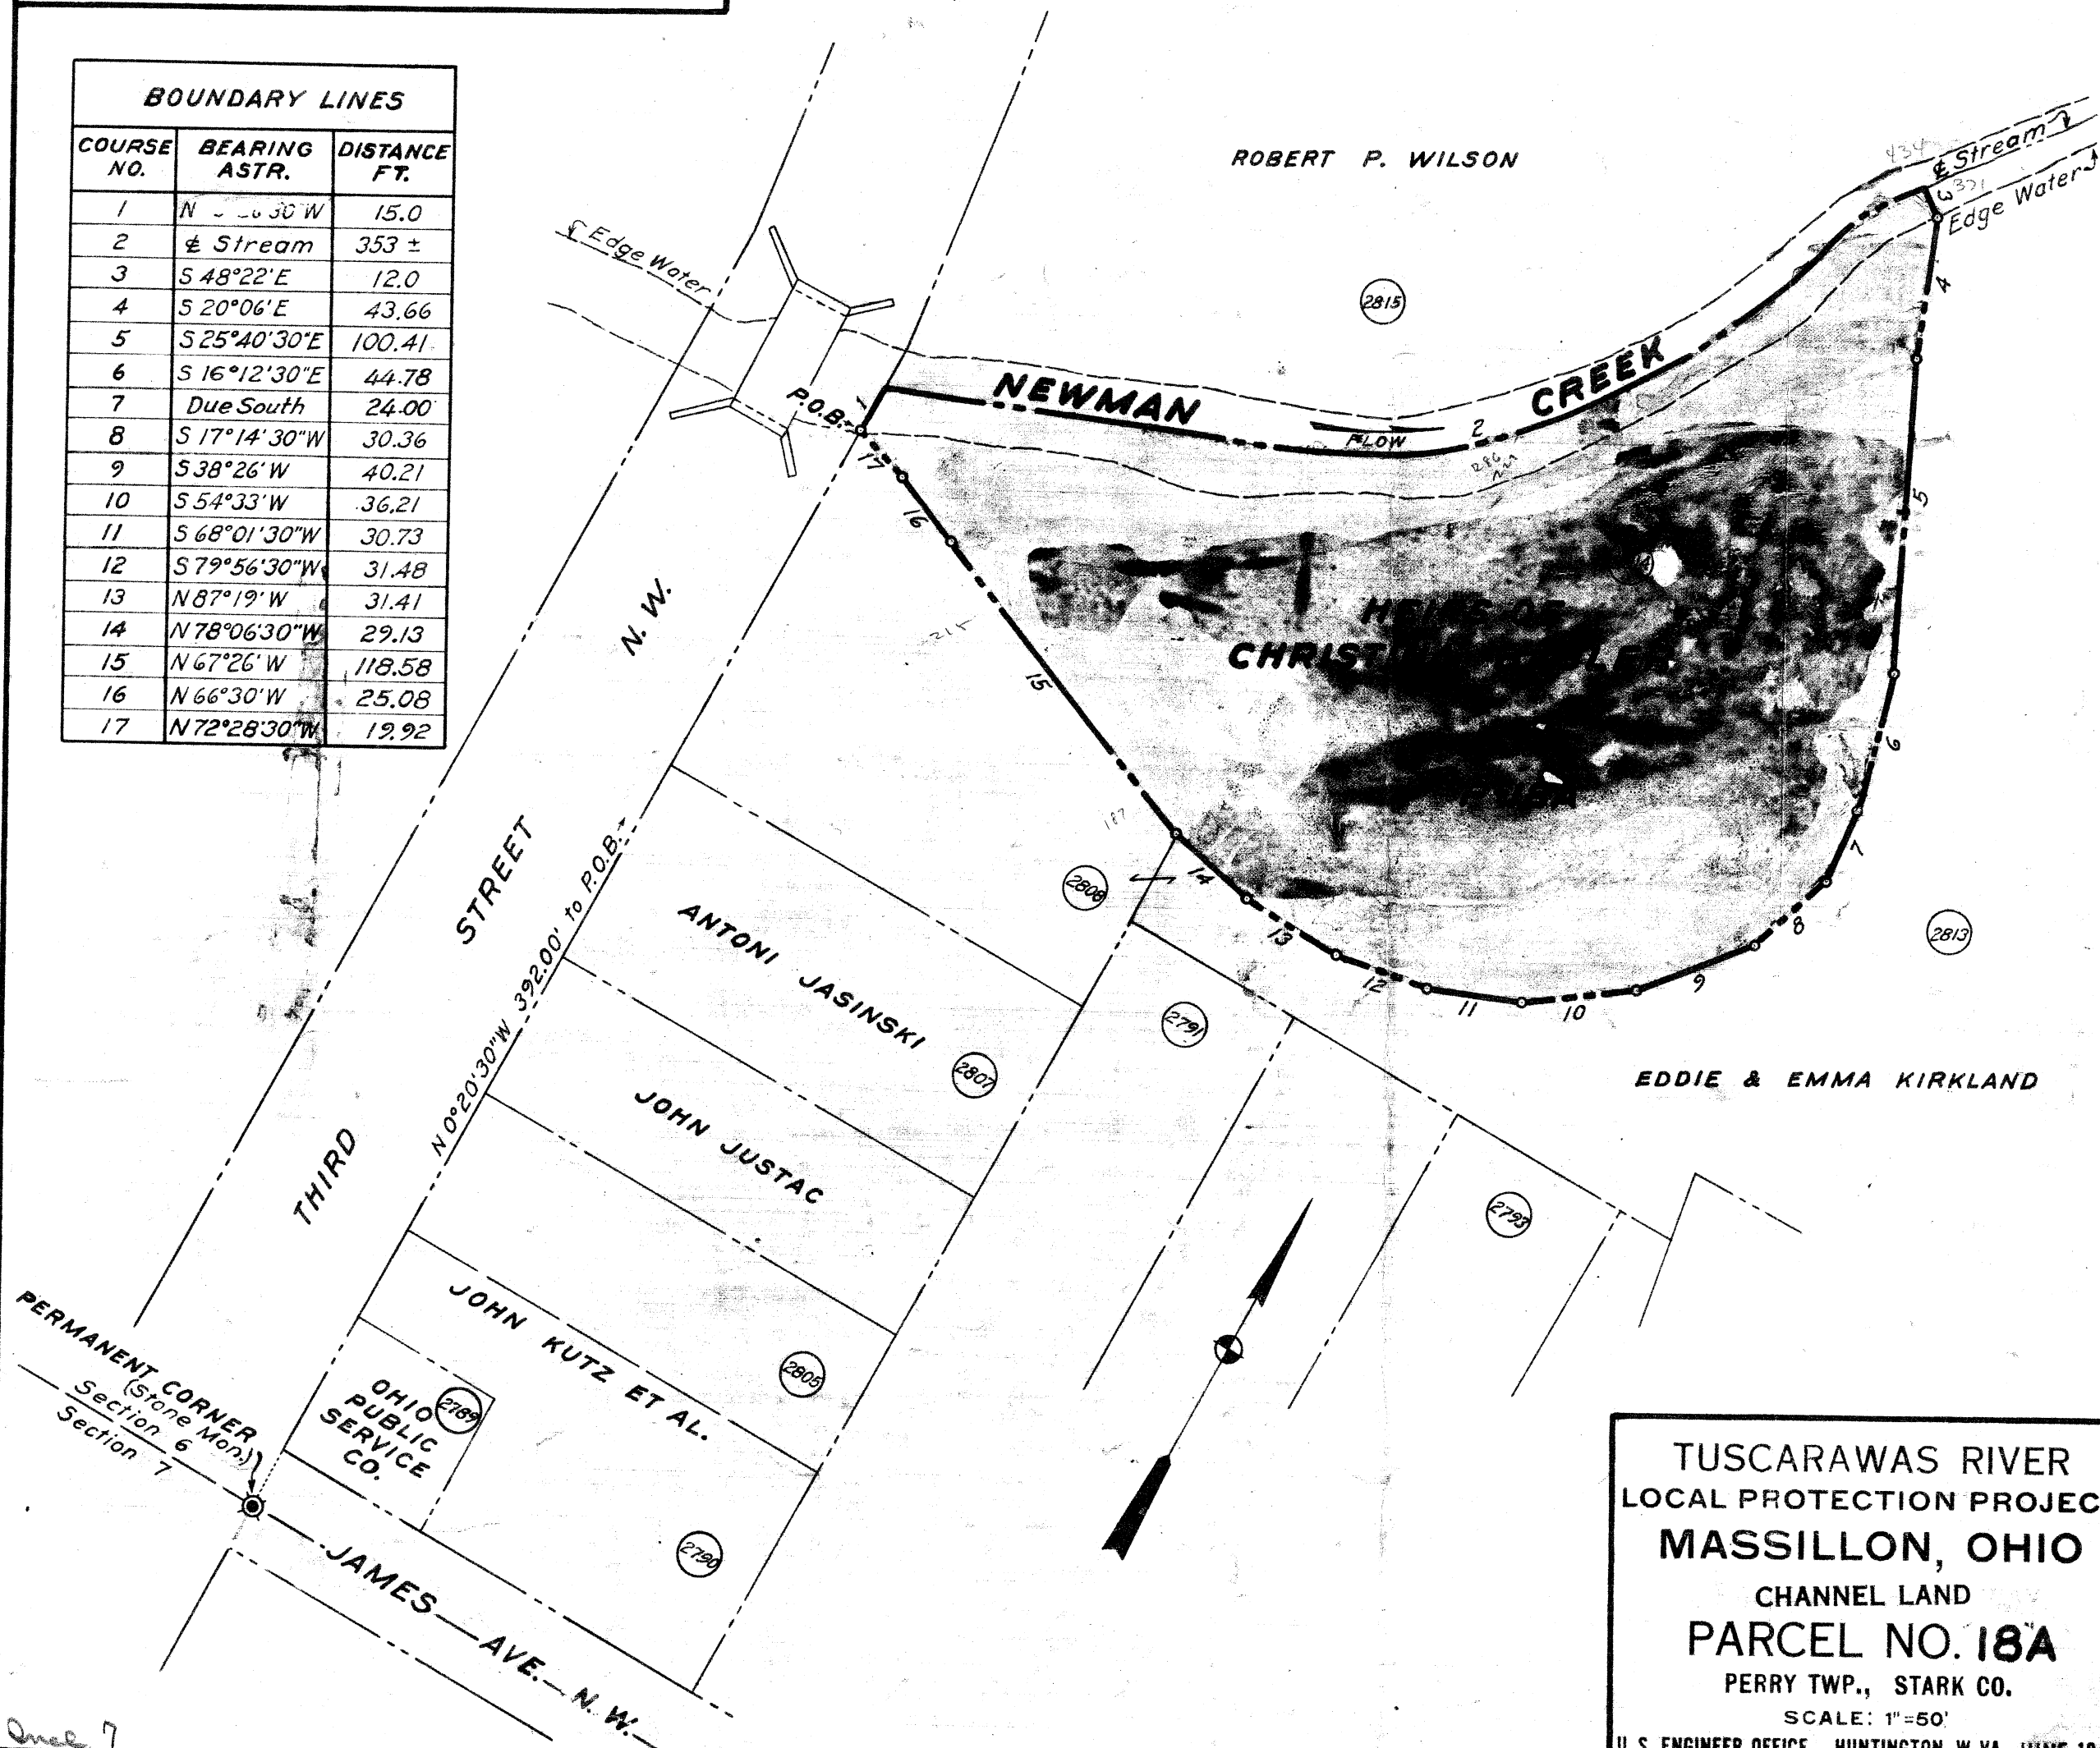

TUSCARAWAS RIVER
LOCAL PROTECTION PROJECT
MASSILLON, OHIO
CHANNEL LAND
PARCEL NO. 18A
PERRY TWP., STARK CO.
SCALE: 1"=50'
U. S. ENGINEER OFFICE, HUNTINGTON, W. VA. JUNE, 1940