

1970


WAR DEPARTMENT

CORPS OF ENGINEERS, U. S. ARMY

TOTAL AREA OF TRACT Unknown ACRES
PERMANENT RIGHT OF WAY AREA 0.068 ACRES

Note:
Parcel No. 198 A is a part of Railroad
Parcel No. 50 as shown on Map No. 30,
Valuation Section V-122.4 of the right of way
of The Baltimore & Ohio R.R. Co.

FORT PITT BRIDGE WORKS

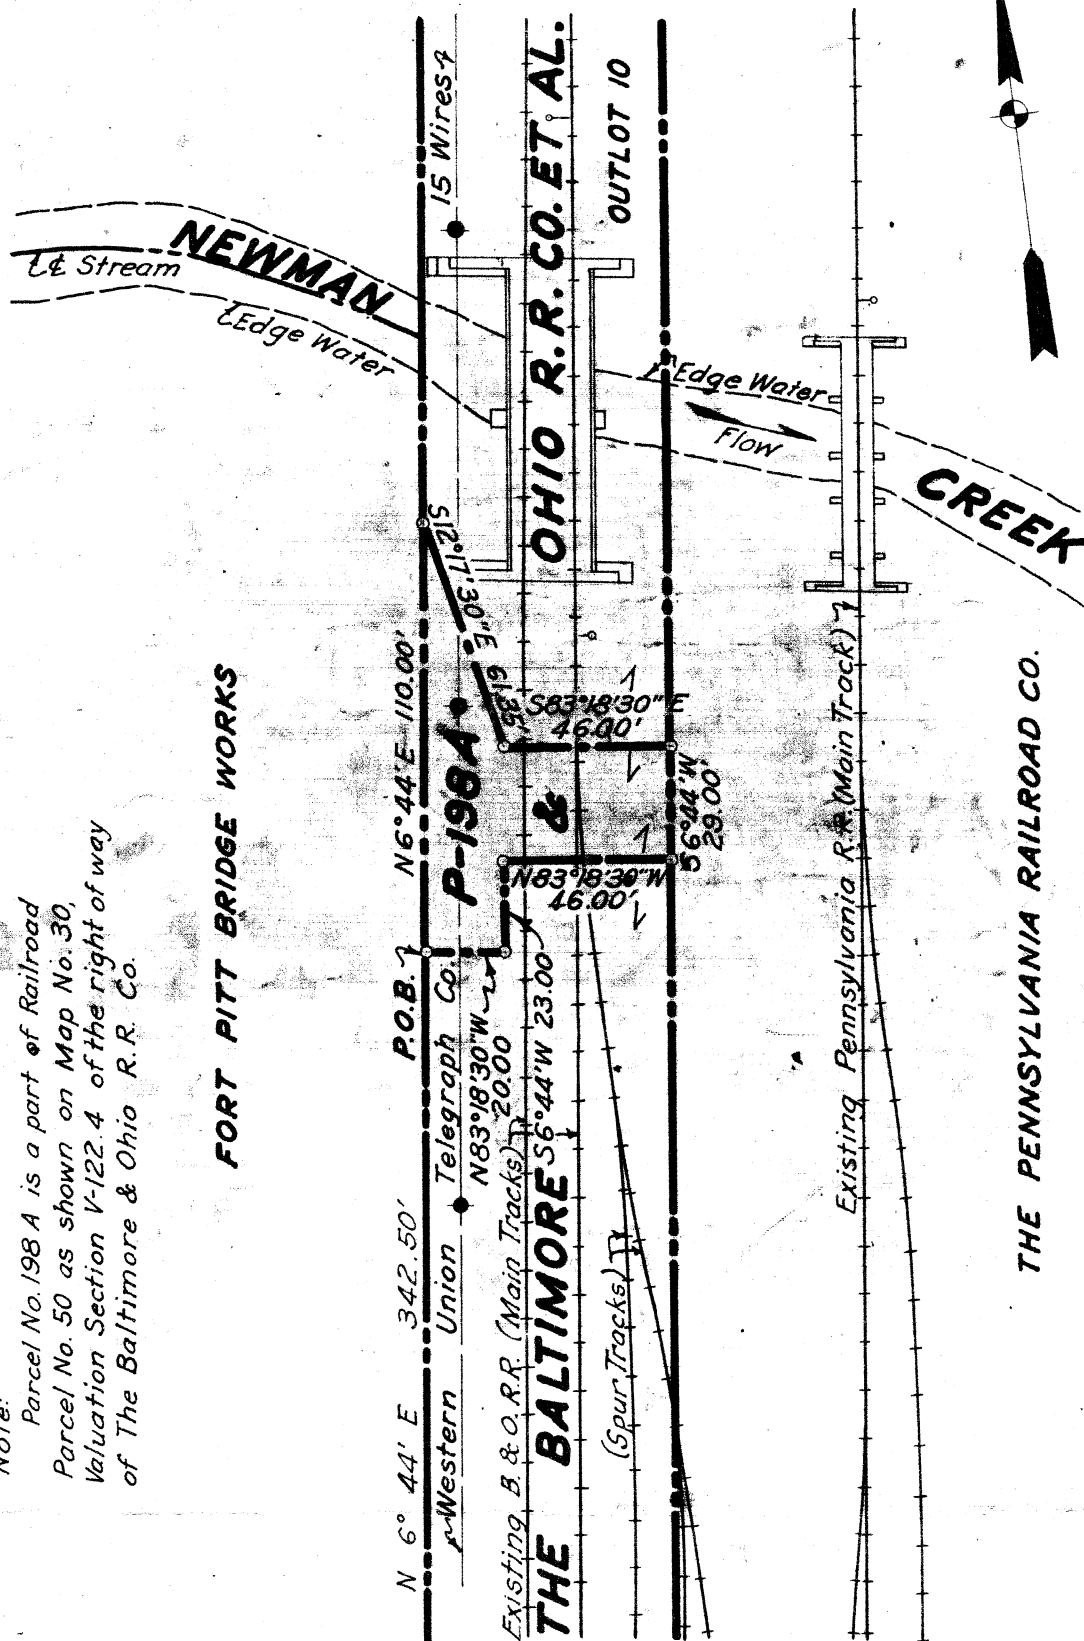

TUSCARAWAS RIVER
LOCAL PROTECTION PROJECT
MASSILLON, OHIO

LEVEE RIGHT OF WAY
PARCEL NO. 198 A

PERRY TWP., STARK CO.

SCALE: $1" = 50'$

U. S. ENGINEER OFFICE, HUNTINGTON, W. VA. OCT. 1940