


1971

WAR DEPARTMENT CORPS OF ENGINEERS, U. S. ARMY

TOTAL AREA OF TRACT Unknown ACRES
 PERMANENT RIGHT OF WAY AREA 0.091 ACRES

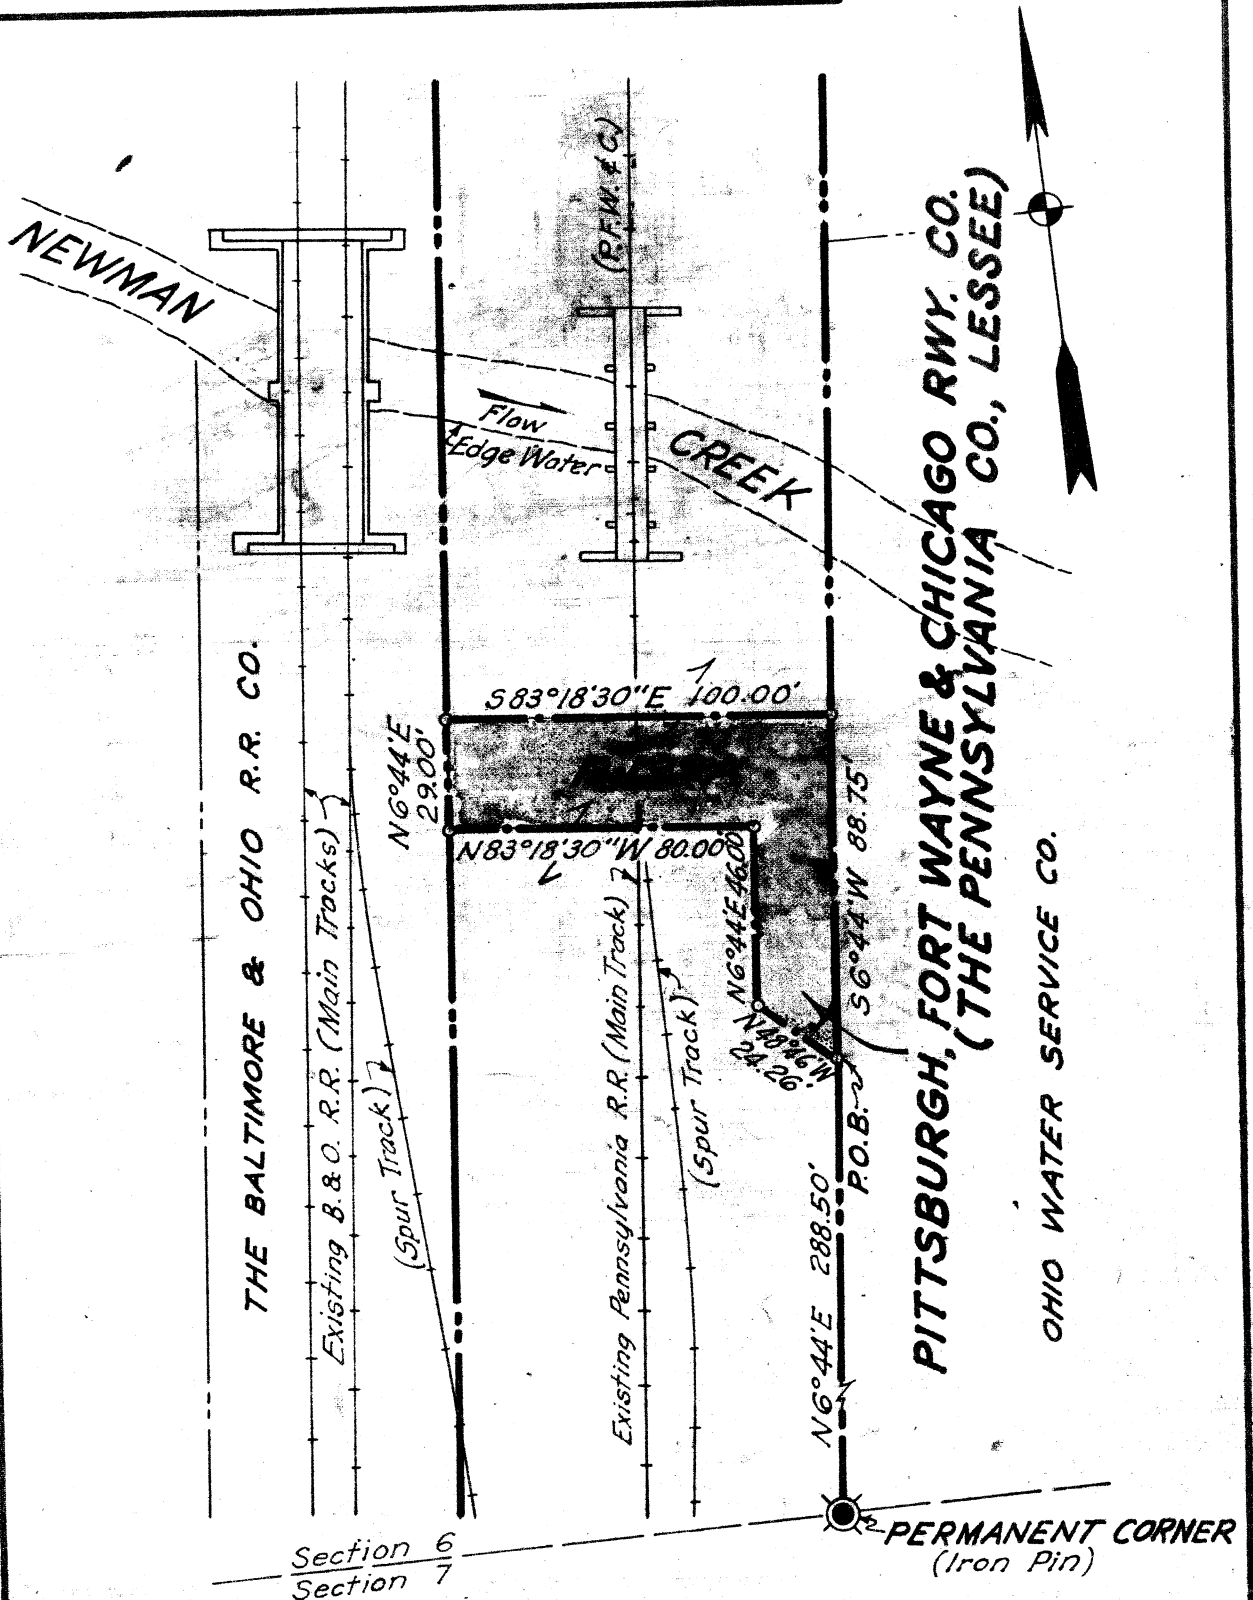

Note:
 Parcel No. 199A is a part of
 Railroad Parcel No. 5 as shown
 on Map No. 1, Valuation Section
 2, Ohio, of the right of way of the
 P.F.W. & C. Rwy. Co.


**TUSCARAWAS RIVER
 LOCAL PROTECTION PROJECT
 MASSILLON, OHIO**
 LEVEE RIGHT OF WAY
PARCEL NO. 199 A
 PERRY TWP., STARK CO.
 SCALE: 1"=50'
 U. S. ENGINEER OFFICE, HUNTINGTON, W. VA. OCT. 1940

Sheet 22

WAR DEPARTMENT

CORPS OF ENGINEERS, U. S. ARMY

TOTAL AREA OF TRACT Unknown ACRES
PERMANENT RIGHT OF WAY AREA 0.091 ACRES

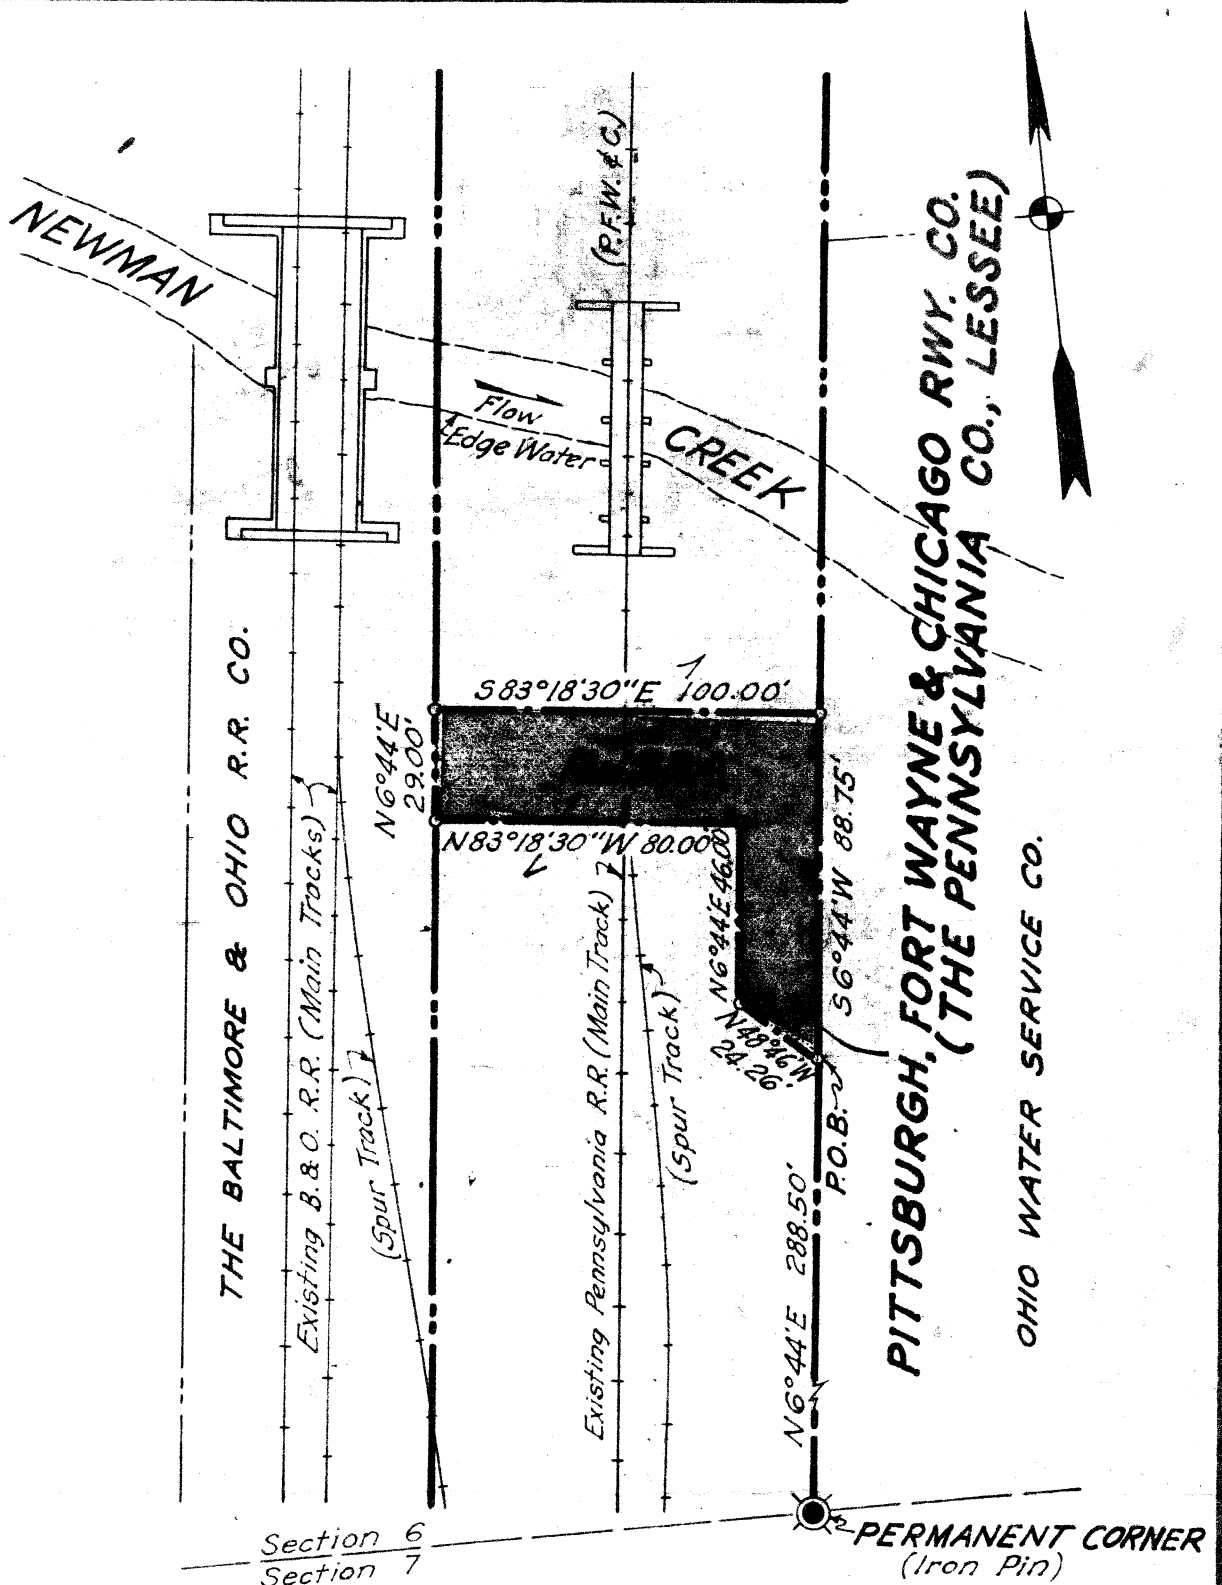

Note:

Parcel No. 199A is a part of Railroad Parcel No. 5 as shown on Map No. 1, Valuation Section 2, Ohio, of the right of way of the P.F.W. & C. Rwy. Co.

TUSCARAWAS RIVER
LOCAL PROTECTION PROJECT
MASSILLON, OHIO

LEVEE RIGHT OF WAY
PARCEL NO. 199 A

PERRY TWP., STARK CO.

SCALE: 1"=50'

U. S. ENGINEER OFFICE, HUNTINGTON, W. VA. OCT. 1940