


1973

WAR DEPARTMENT

CORPS OF ENGINEERS, U. S. ARMY

TOTAL AREA OF TRACT 0.234 ACRES
TOTAL AREA TO BE ACQUIRED 0.234 ACRES

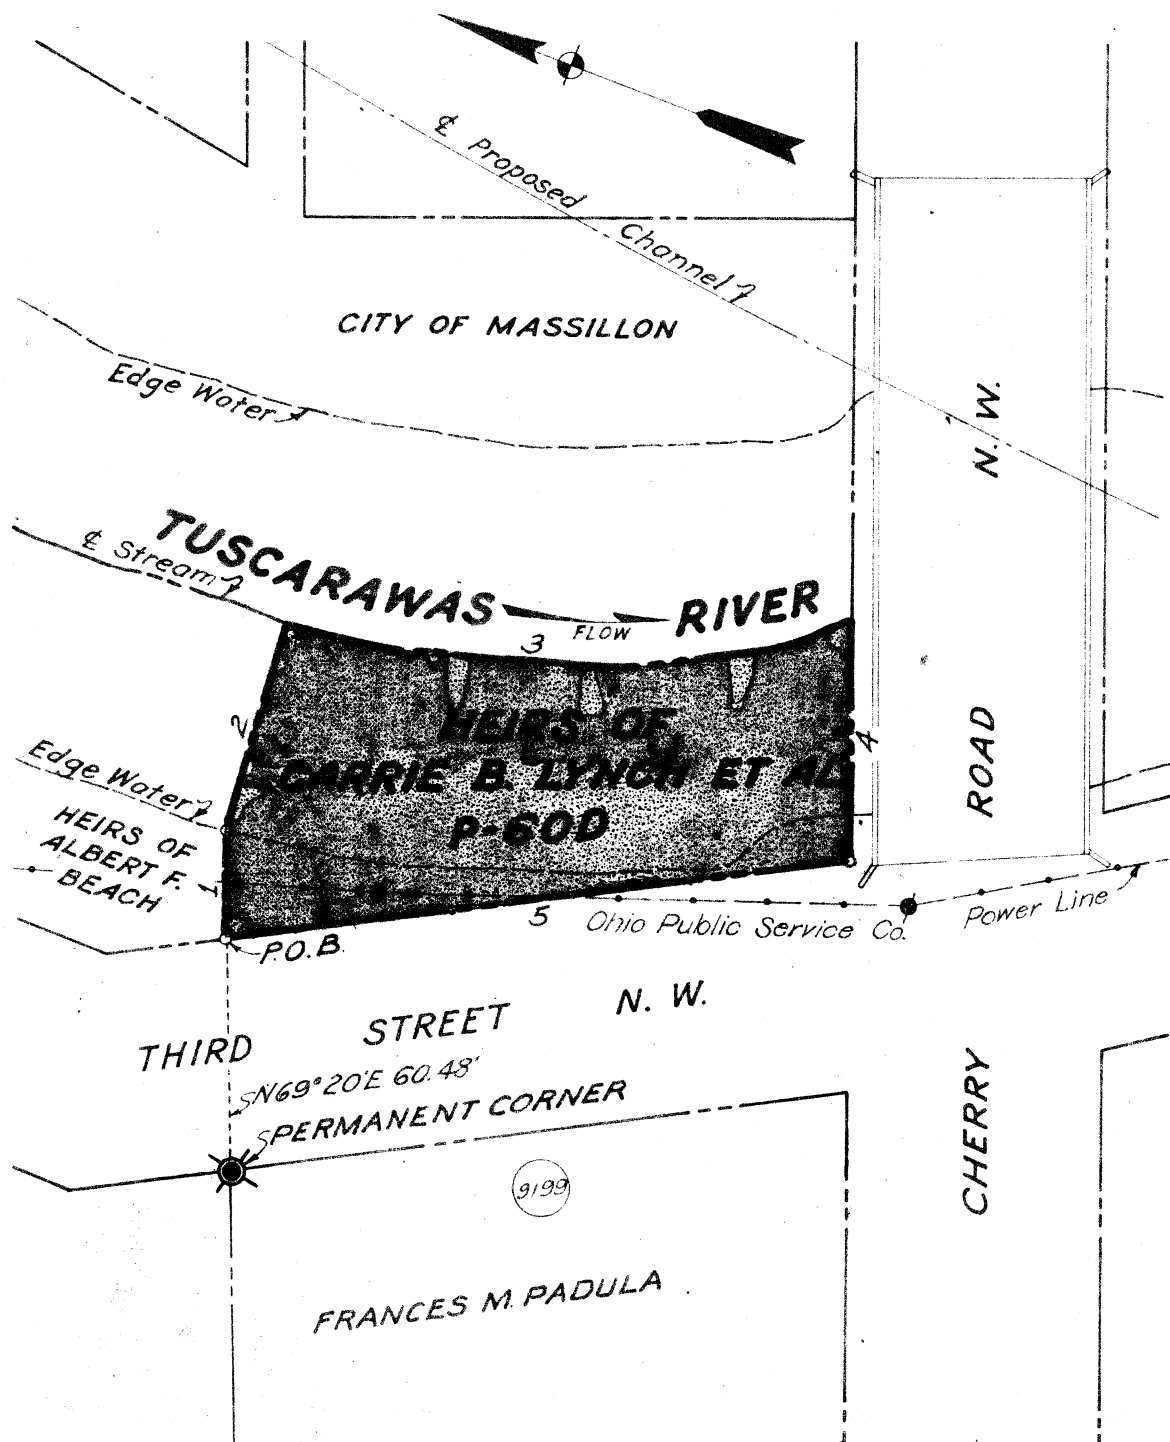

BOUNDARY LINES		
COURSE NO.	BEARING ASTR.	DISTANCE FT.
1	N69°15'E	28.00
2	N85°00'E	56.0
3	Stream	151±
4	S69°39'W	64.0
5	N27°52'W	164.00

TUSCARAWAS RIVER
LOCAL PROTECTION PROJECT
MASSILLON, OHIO
CHANNEL LAND
PARCEL NO. 60D
PERRY TWP., STARK CO.
SCALE: 1"=50'
U. S. ENGINEER OFFICE, HUNTINGTON, W. VA. JULY, 1940

Incl 20