


1984

WAR DEPARTMENT

CORPS OF ENGINEERS, U. S. ARMY

TOTAL AREA OF TRACT 0.693 ACRES
TOTAL AREA TO BE ACQUIRED 0.658 ACRES

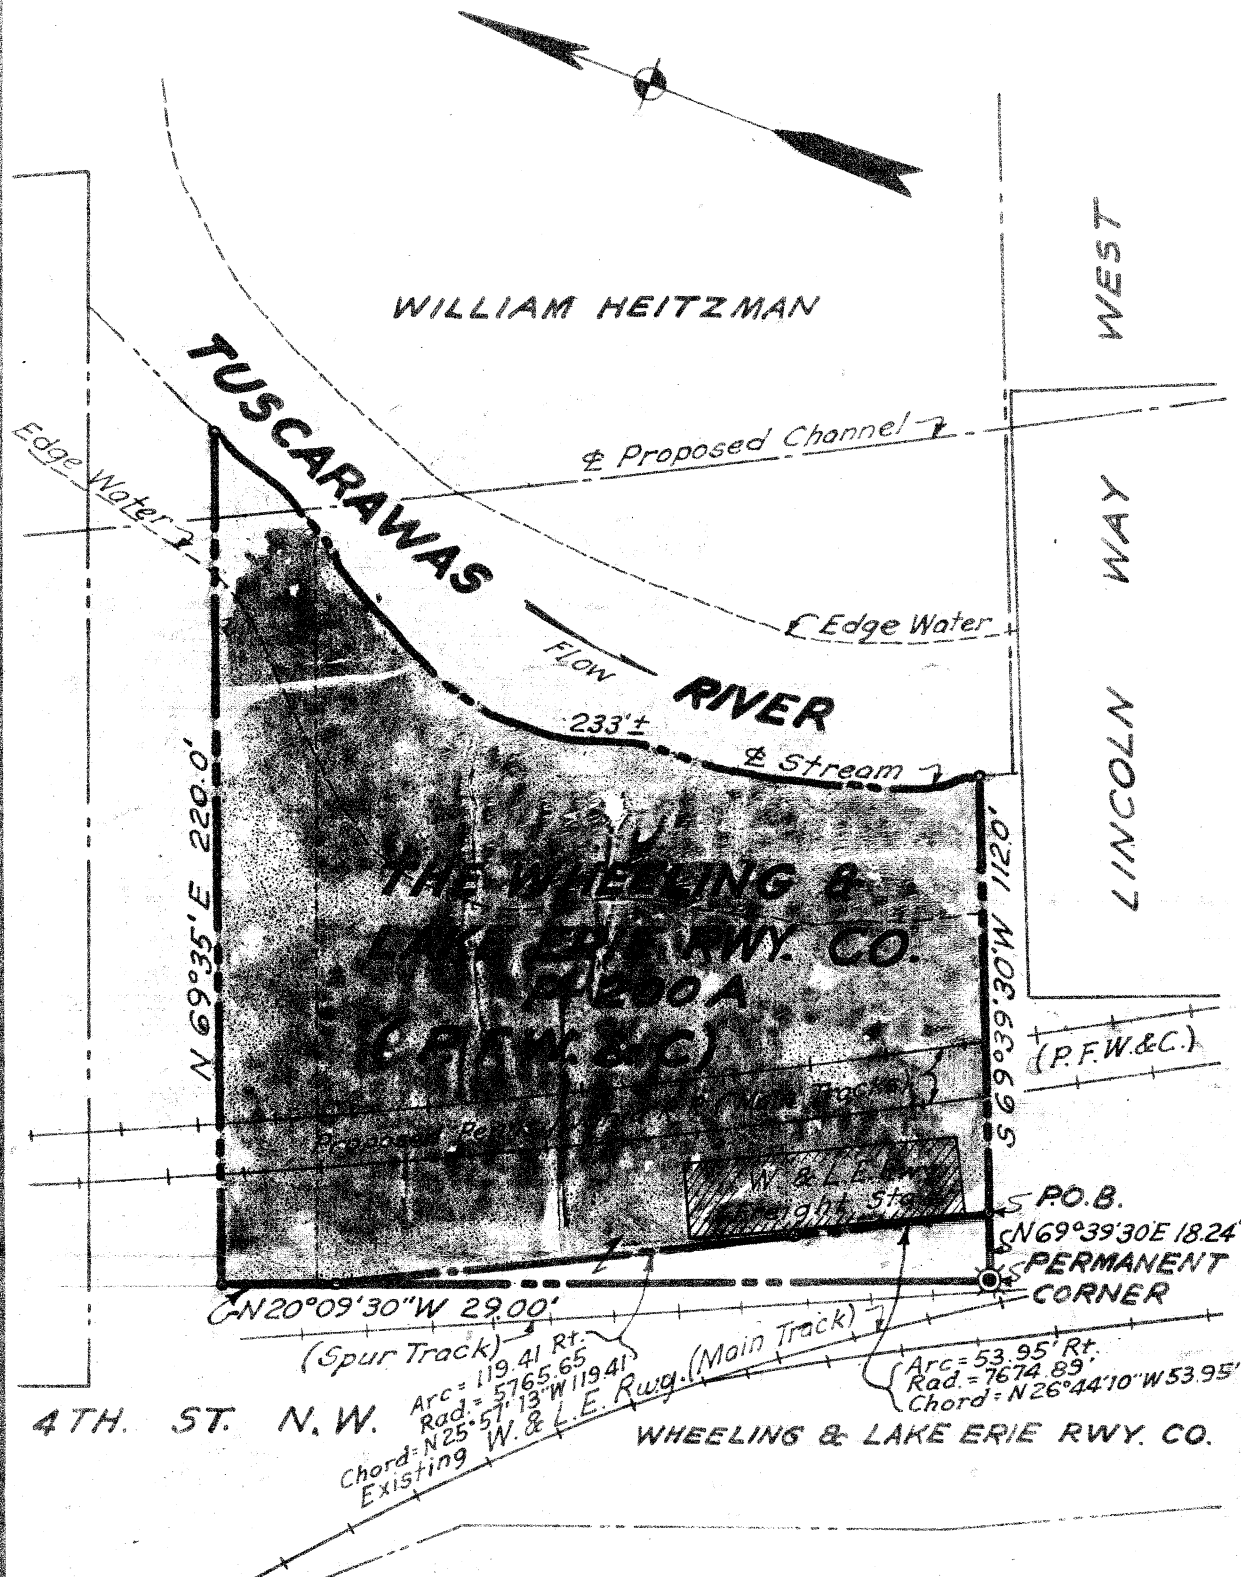

Note:
Parcel No. 200A is a part of Railway Parcel No. 16 as shown on Map No. S.L.-17, Valuation Sec. 8B, of the right of way of The Wheeling & Lake Erie Railway Company.

TUSCARAWAS RIVER
LOCAL PROTECTION PROJECT
MASSILLON, OHIO
CHANNEL LAND
PARCEL NO. 200A
PERRY TWP., STARK CO.
SCALE: 1"=50'
U. S. ENGINEER OFFICE, HUNTINGTON, W. VA. OCT., 1940

Incl 2