


1985

WAR DEPARTMENT

CORPS OF ENGINEERS, U. S. ARMY

TOTAL AREA OF TRACT 2.19 ACRES
TOTAL AREA TO BE ACQUIRED..... 1.77..... ACRES

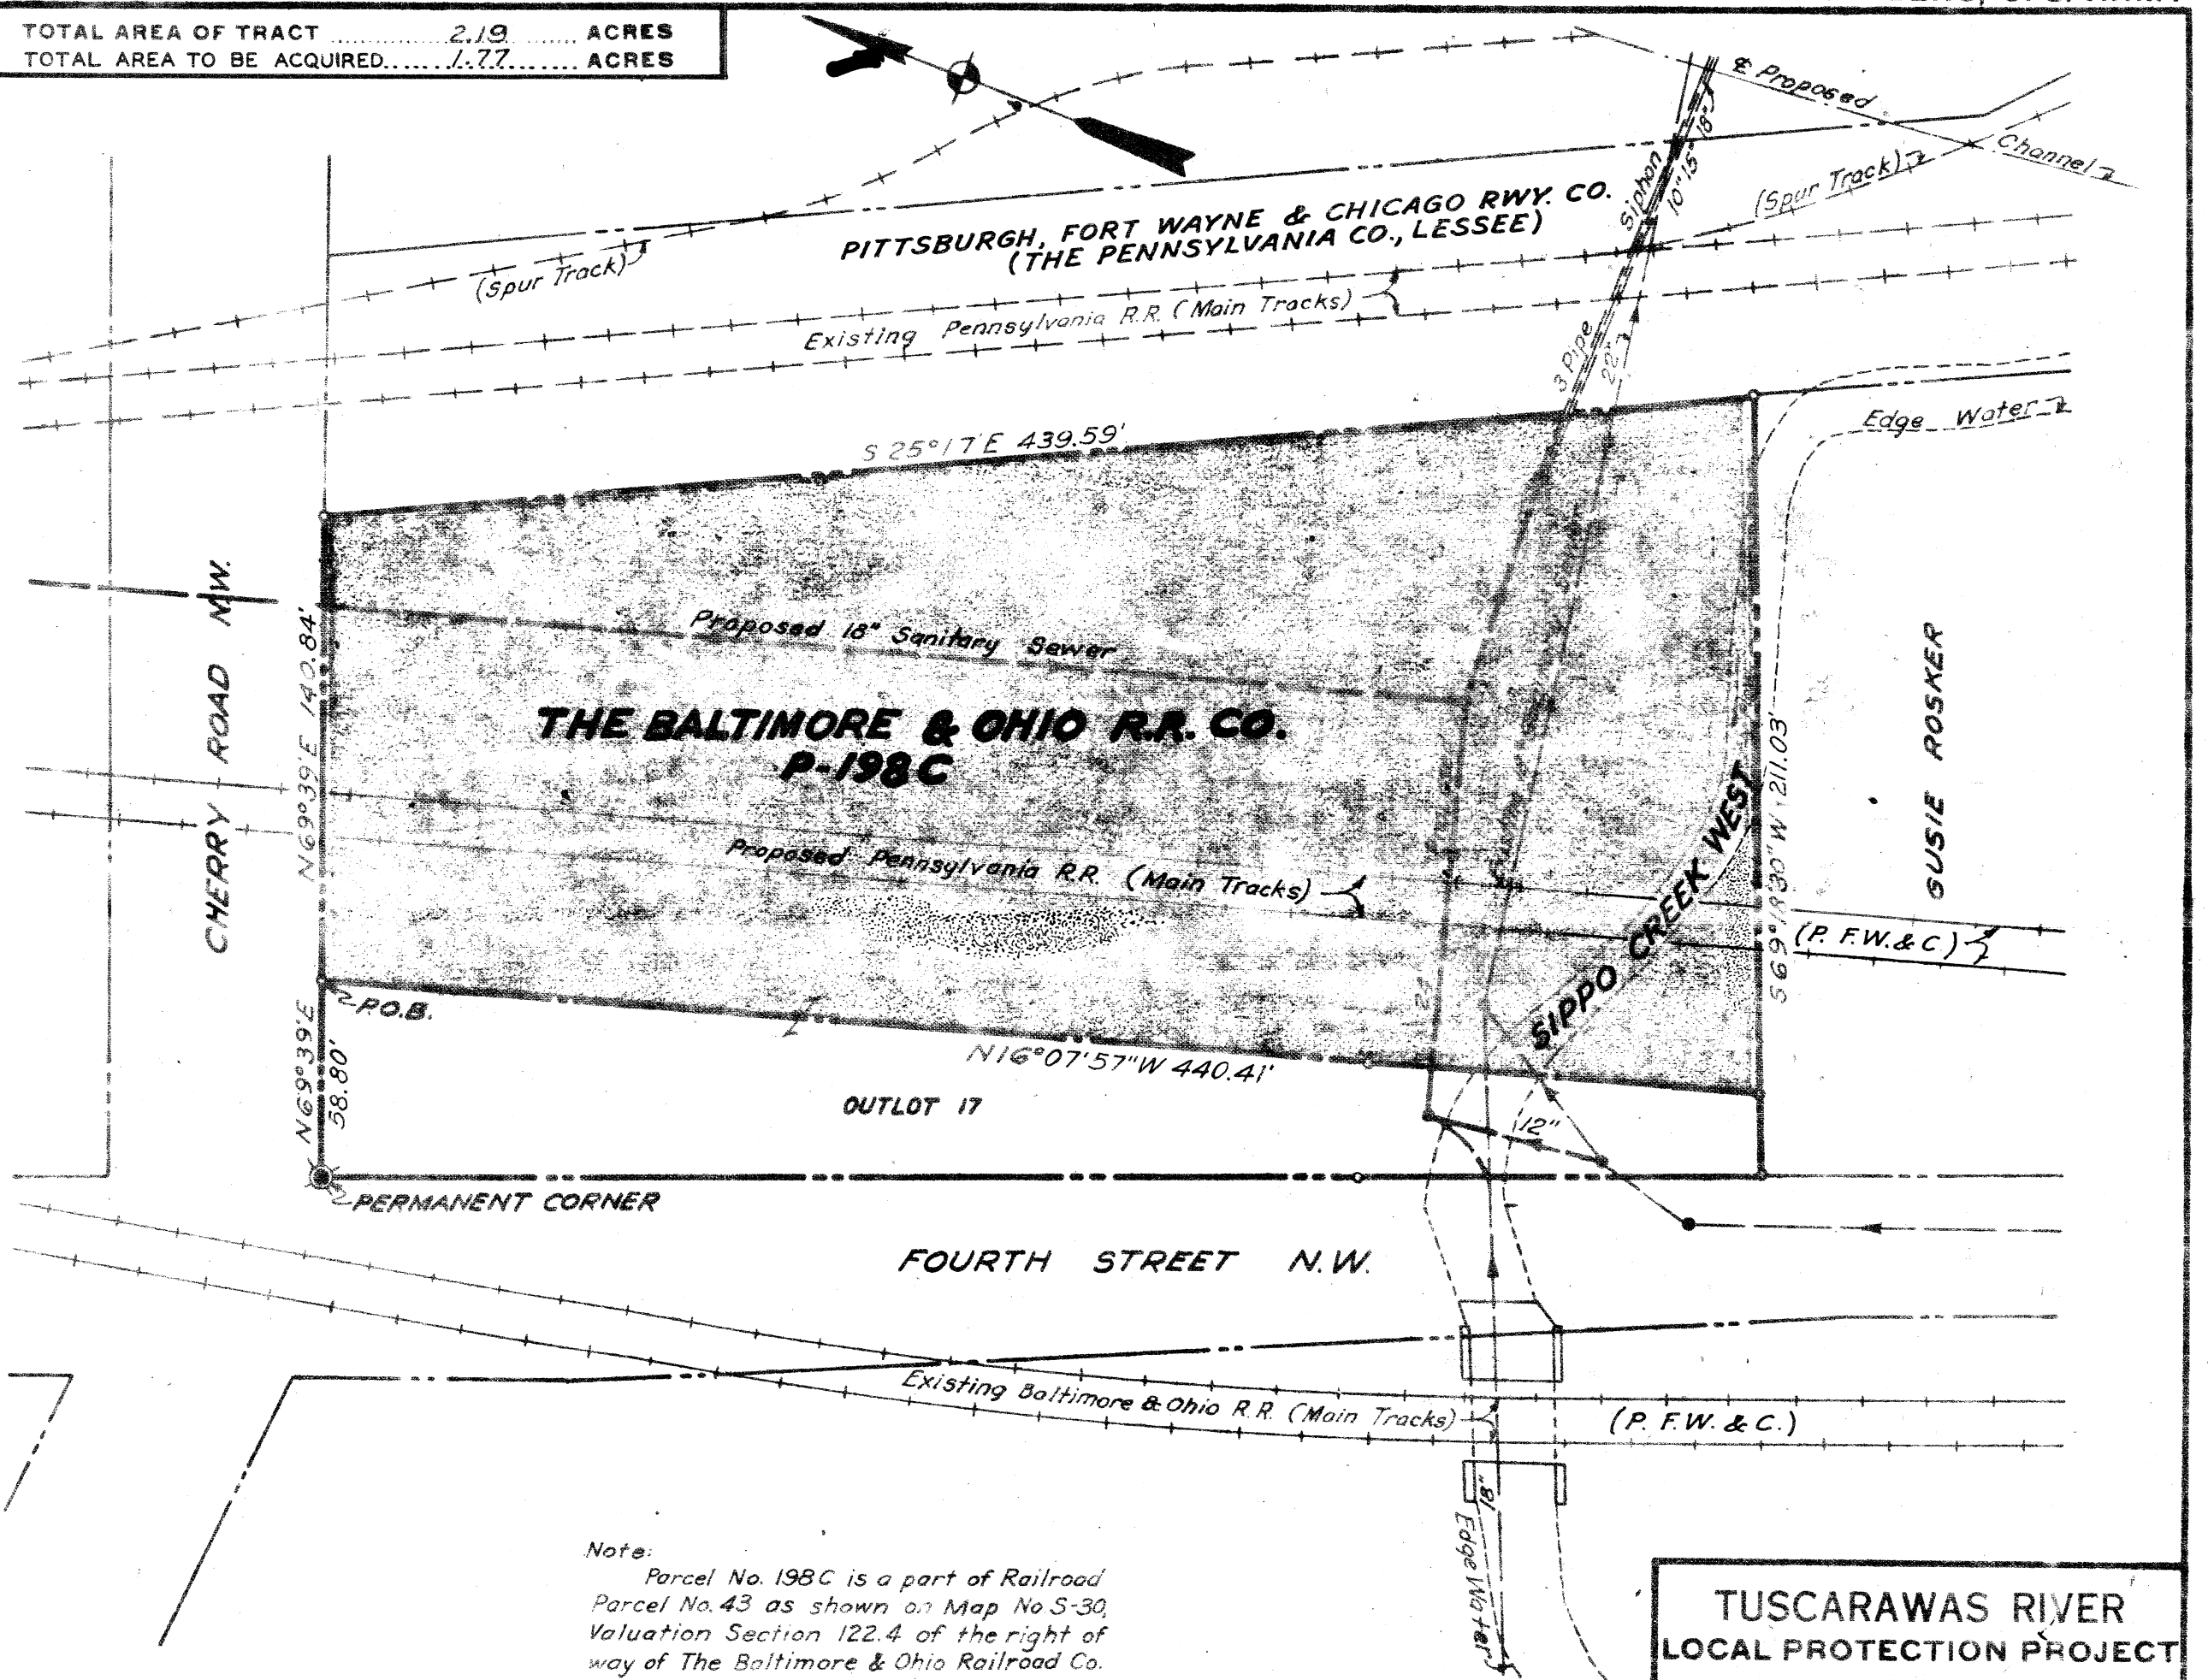

Note:

Parcel No. 198C is a part of Railroad Parcel No. 43 as shown on Map No S-30, Valuation Section 122.4 of the right of way of The Baltimore & Ohio Railroad Co.

**TUSCARAWAS RIVER
LOCAL PROTECTION PROJECT
MASSILLON, OHIO
CHANNEL LAND & SEWER R/W
PARCEL NO. 198C**

PERRY TWP., STARK CO.

SCALE: 1" = 50'

U. S. ENGINEER OFFICE, HUNTINGTON, W. VA. OCT. 1940

Sheet 19