


1986

WAR DEPARTMENT

CORPS OF ENGINEERS, U. S. ARMY

TOTAL AREA OF TRACT 0.737 ACRES
TOTAL AREA TO BE ACQUIRED 0.737 ACRES

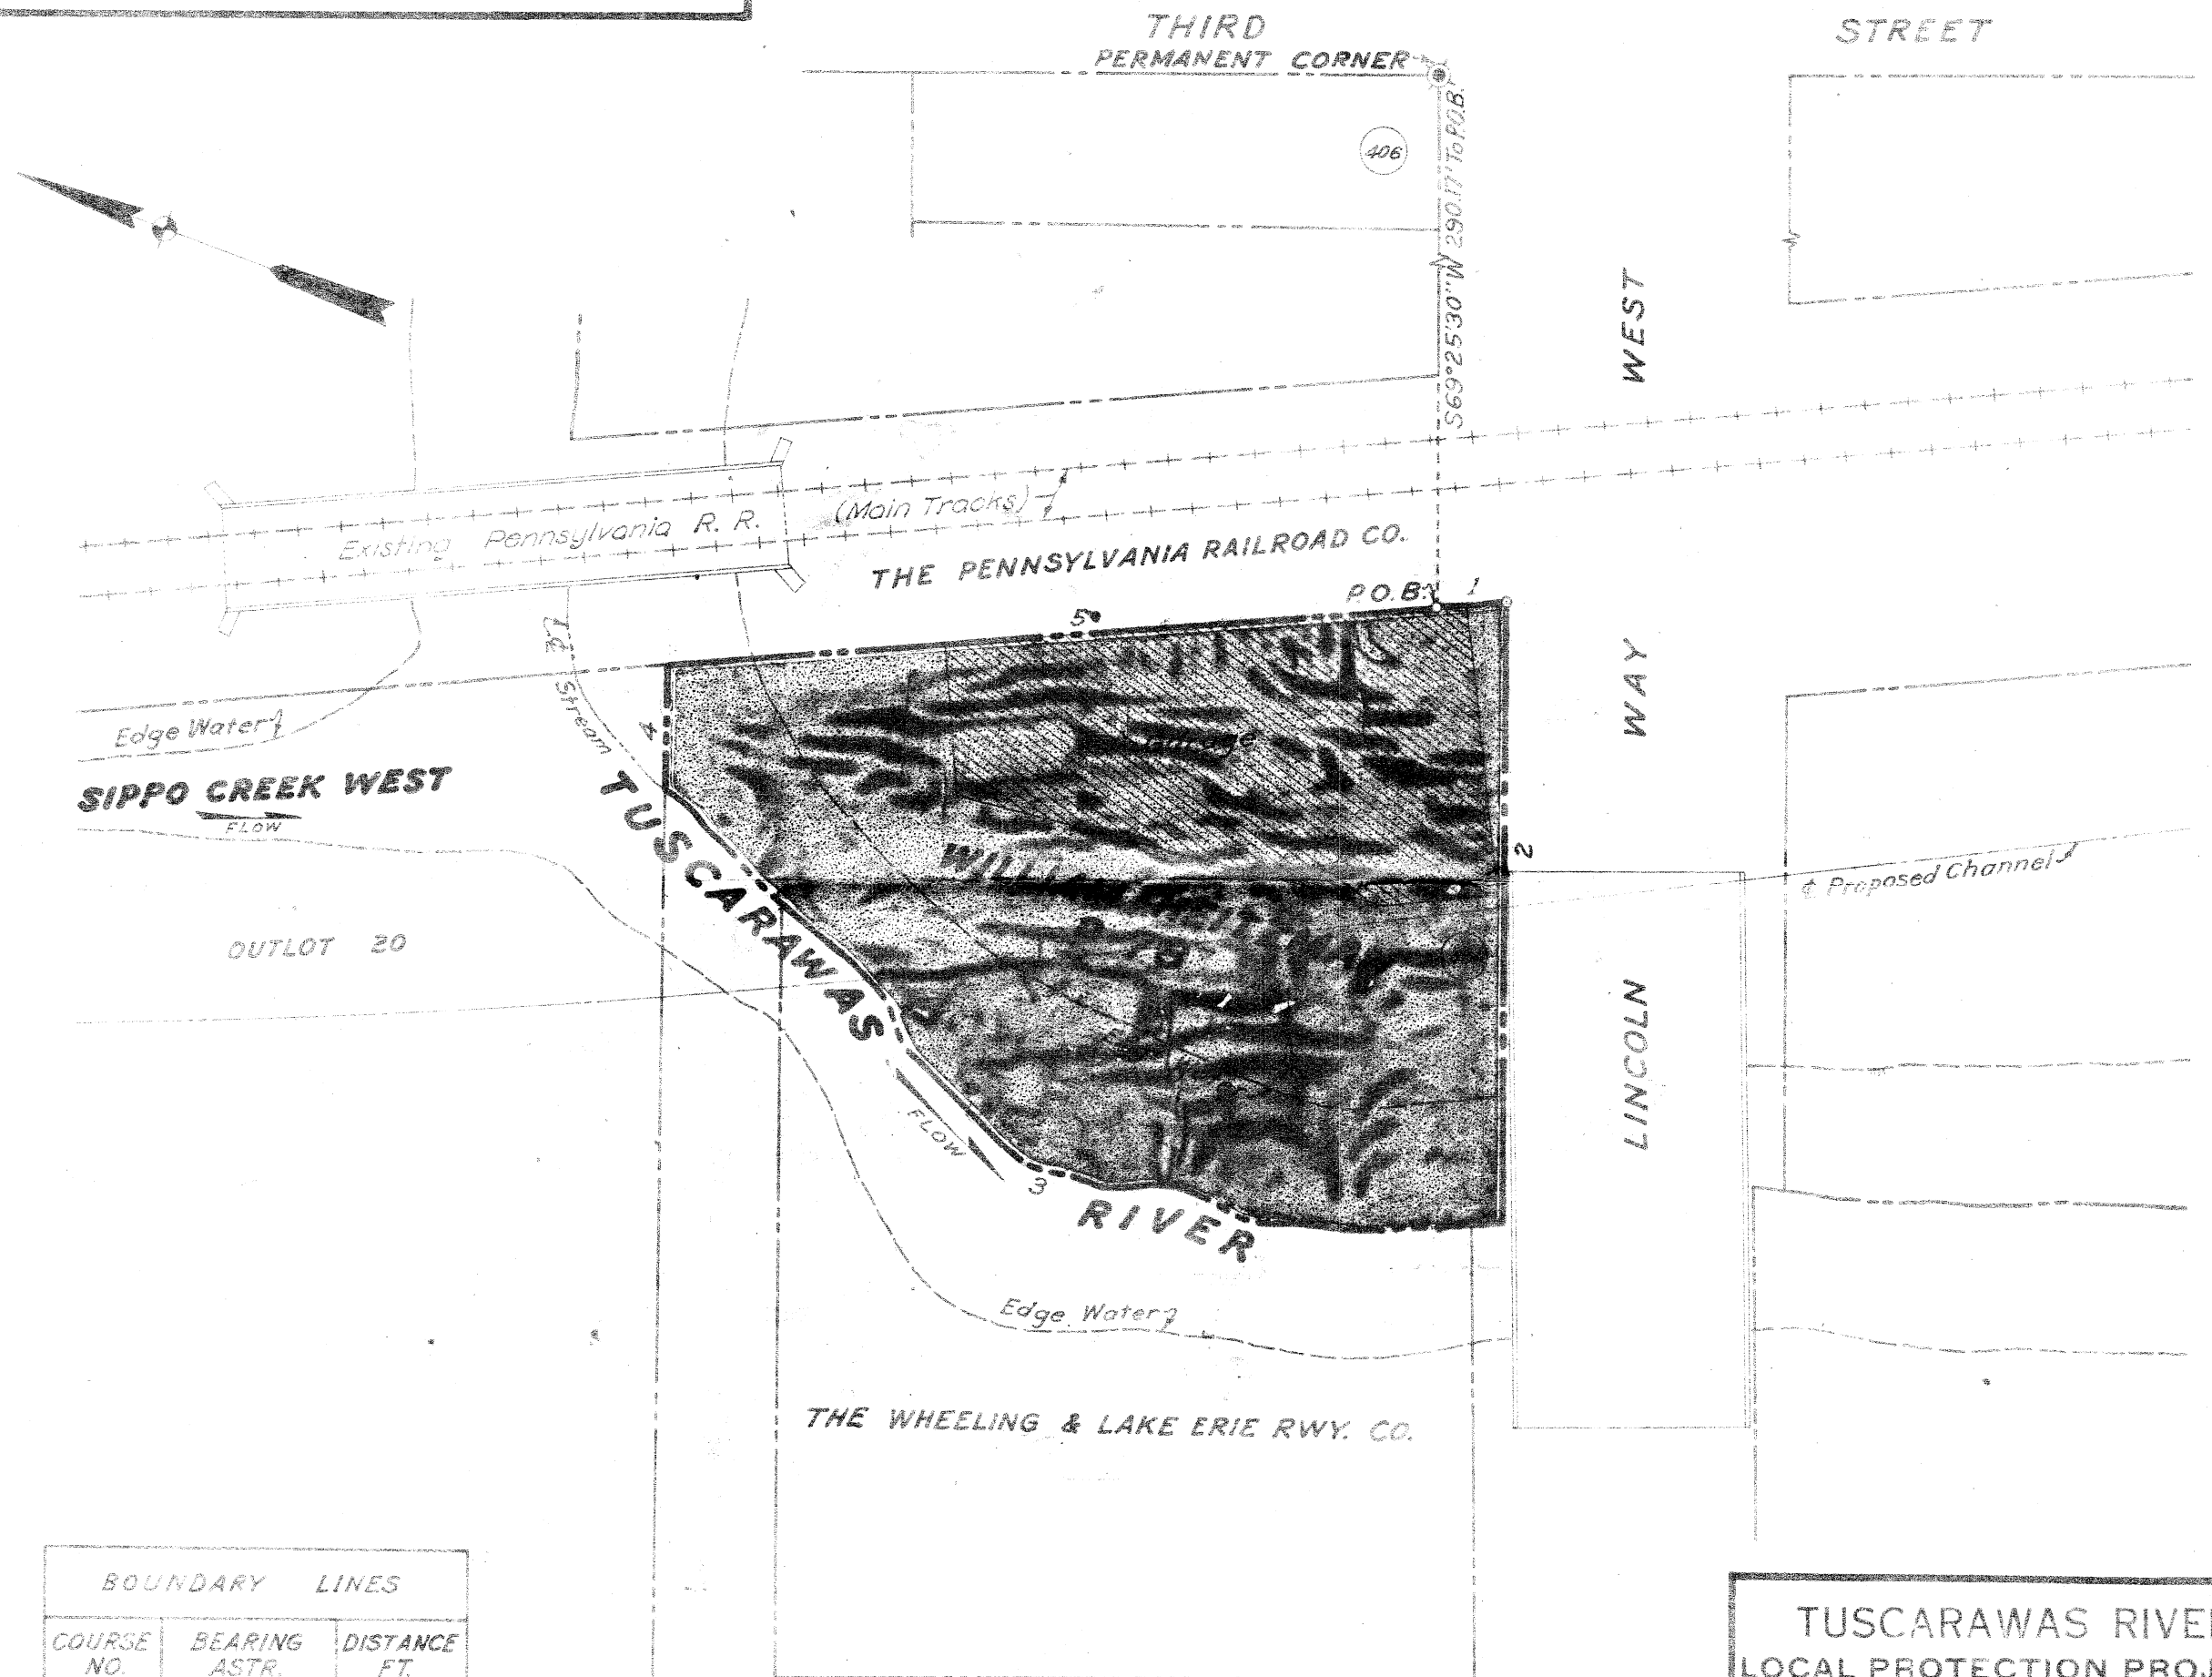

BOUNDARY LINES		
COURSE NO.	BEARING ASTR.	DISTANCE FT.
1	S25°17'E	20.09
2	S69°39'30"W	176.0
3	E Stream	289±
4	N69°35'E	36.0
5	S25°17'E	222.71

TUSCARAWAS RIVER
LOCAL PROTECTION PROJECT
MASSILLON, OHIO
CHANNEL LAND
PARCEL NO. 78
PERRY TWP., STARK CO.
SCALE: 1"=50'
U. S. ENGINEER OFFICE, HUNTINGTON, W. VA. JULY, 1940

June 18