


1988

WAR DEPARTMENT

CORPS OF ENGINEERS, U. S. ARMY

TOTAL AREA OF TRACT 0.872 ACRES
TOTAL AREA TO BE ACQUIRED 0.872 ACRES

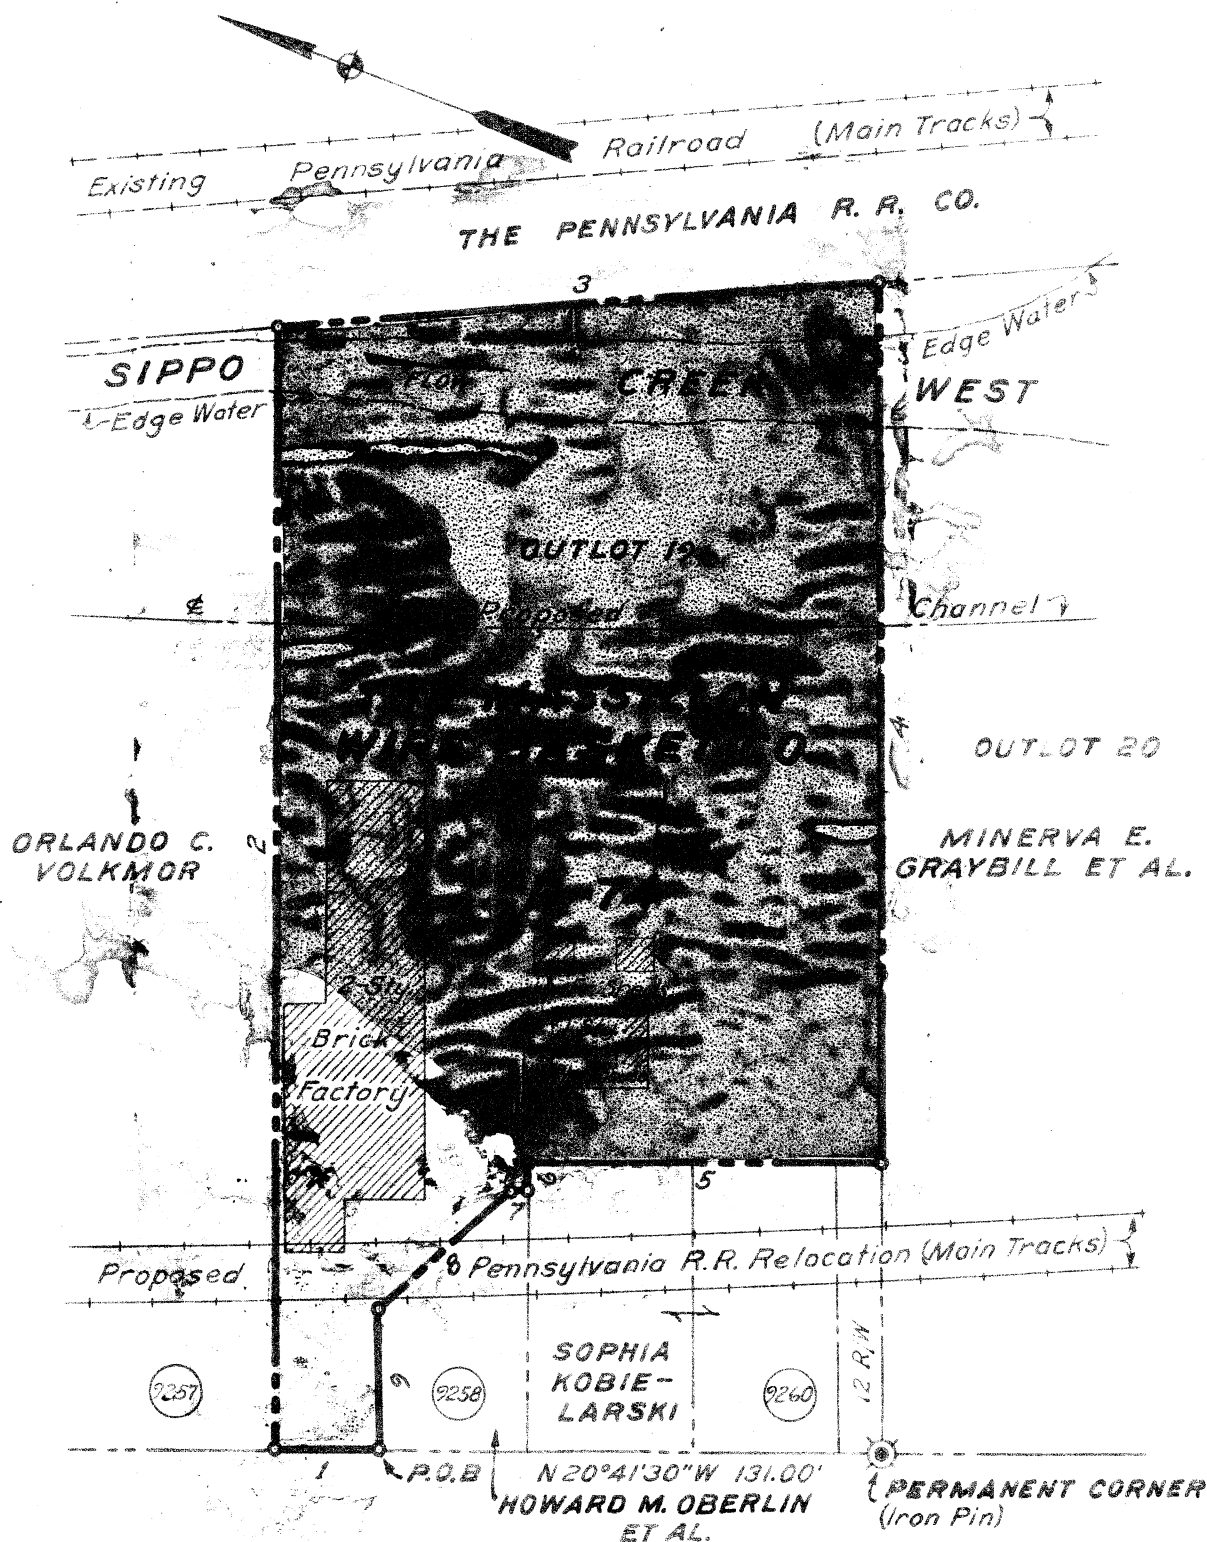

BOUNDARY LINES

COURSE NO.	BEARING ASTR.	DISTANCE FT.
1	N20°41'30"W	26.03
2	N69°18'30"E	292.95
3	S25°17'E	157.54
4	S69°18'30"W	230.56
5	N20°41'30"W	92.00
6	S69°18'30"W	7.90
7	N20°35'30"W	4.81
8	N62°26'W	45.82
9	S69°18'30"W	36.60

FOURTH STREET N. W.

TUSCARAWAS RIVER
LOCAL PROTECTION PROJECT
MASSILLON, OHIO
CHANNEL LAND
PARCEL NO. 74

PERRY TWP., STARK CO.

SCALE: 1"=50'

U. S. ENGINEER OFFICE, HUNTINGTON, W. VA. JULY, 1940