


1995

WAR DEPARTMENT

TOTAL AREA TO BE CONVEYED IN FEE.....0.659 ACRES
CONDUIT R/W AREA TO BE RESERVED.....0.016 ACRES

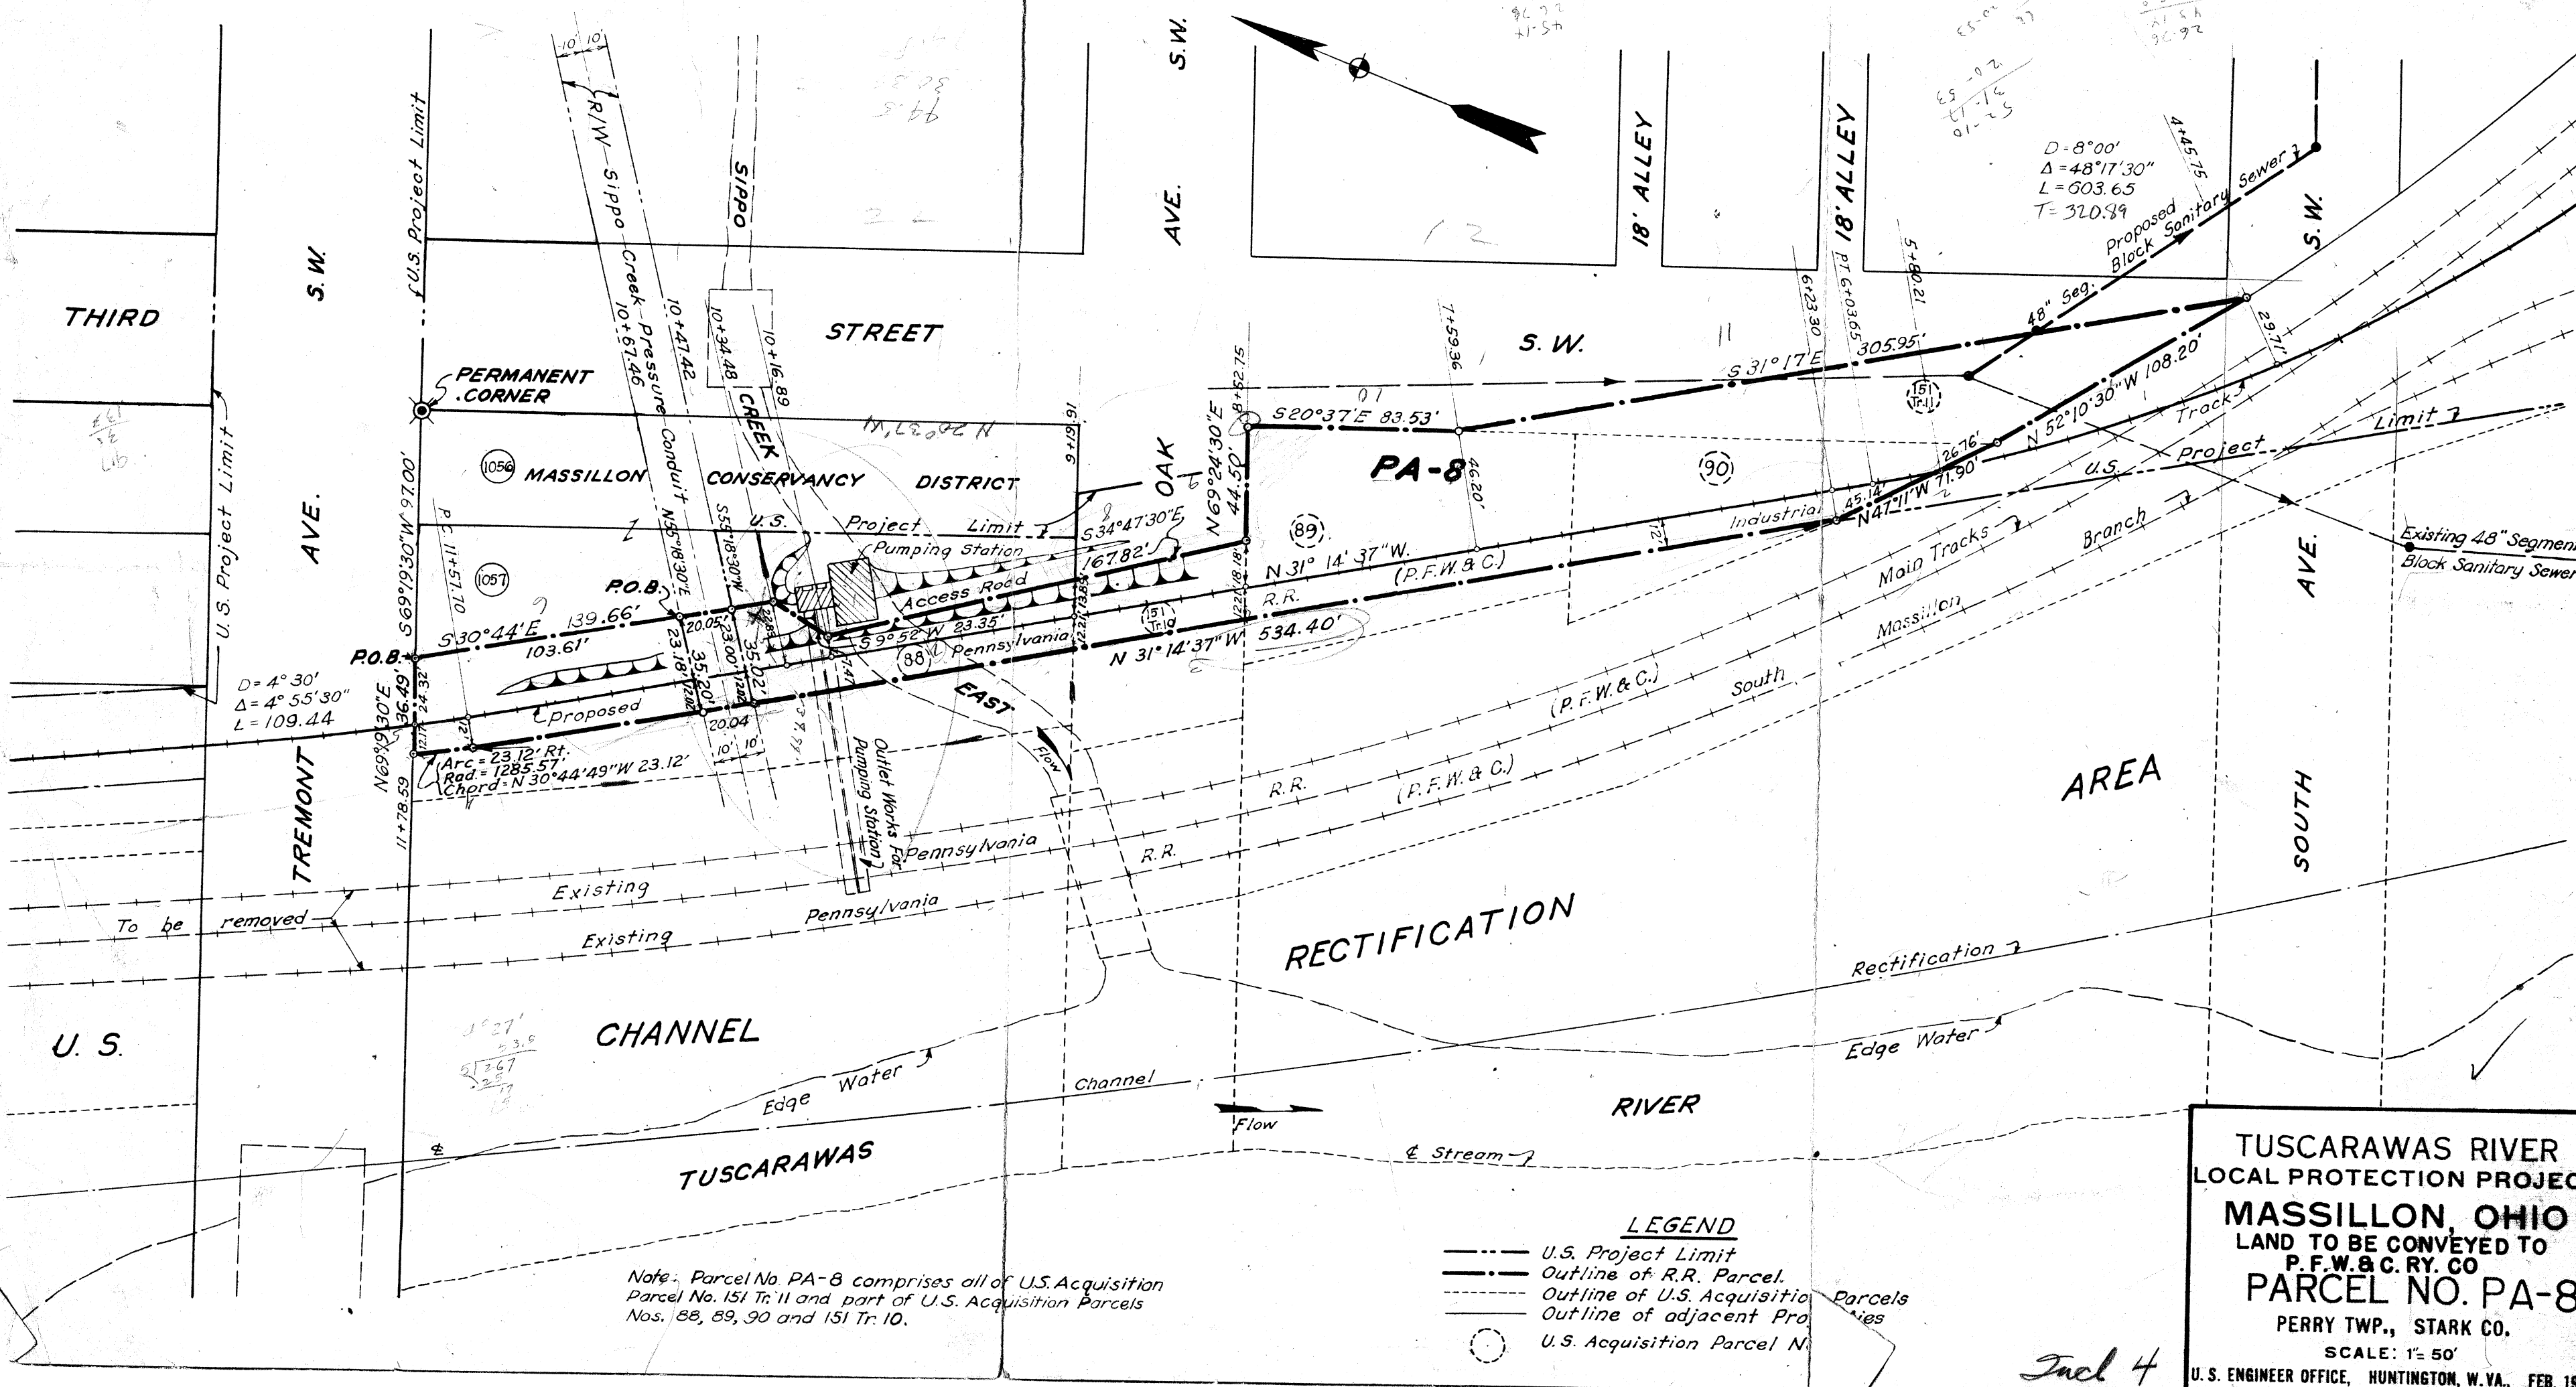

Note: Parcel No. PA-8 comprises all of U.S. Acquisition Parcel No. 151 Tr. 11 and part of U.S. Acquisition Parcels Nos. 88, 89, 90 and 151 Tr. 10.

- LEGEND**
- U.S. Project Limit
 - - - Outline of R.R. Parcel.
 - Outline of U.S. Acquisition
 - Outline of adjacent Pro
 - U.S. Acquisition Parcel N

TUSCARAWAS RIVER
LOCAL PROTECTION PROJECT
MASSILLON, OHIO
LAND TO BE CONVEYED TO
P.F.W. & C. RY. CO
PARCEL NO. PA-8
PERRY TWP., STARK CO.
SCALE: 1" = 50'
U.S. ENGINEER OFFICE, HUNTINGTON, W. VA., FEB. 1941

Incl 4