

2000


WAR DEPARTMENT

CORPS OF ENGINEERS, U. S. ARMY

TOTAL AREA OF TRACT 0.500 ACRES
TOTAL AREA TO BE ACQUIRED 0.500 ACRES

CHANNEL RECTIFICATION AREA Tract A 0.380 ACRES
STREET RIGHT OF WAY AREA Tract B 0.120 ACRES

BOUNDARY LINES		
COURSE NO.	BEARING ASTR.	DISTANCE FT.
TRACT A		
1	N57°03'30"W	135.00
2	N34°47'W	288.00
3	N57°00'E	43.0
4	Stream	340 ±
5	S20°37'E	78.0
TRACT B		
1	N20°37'W	78.0
2	Stream	140 ±
3	S27°35'W	39.0
4	S20°37'E	24.00
5	N57°03'30"W	99.57

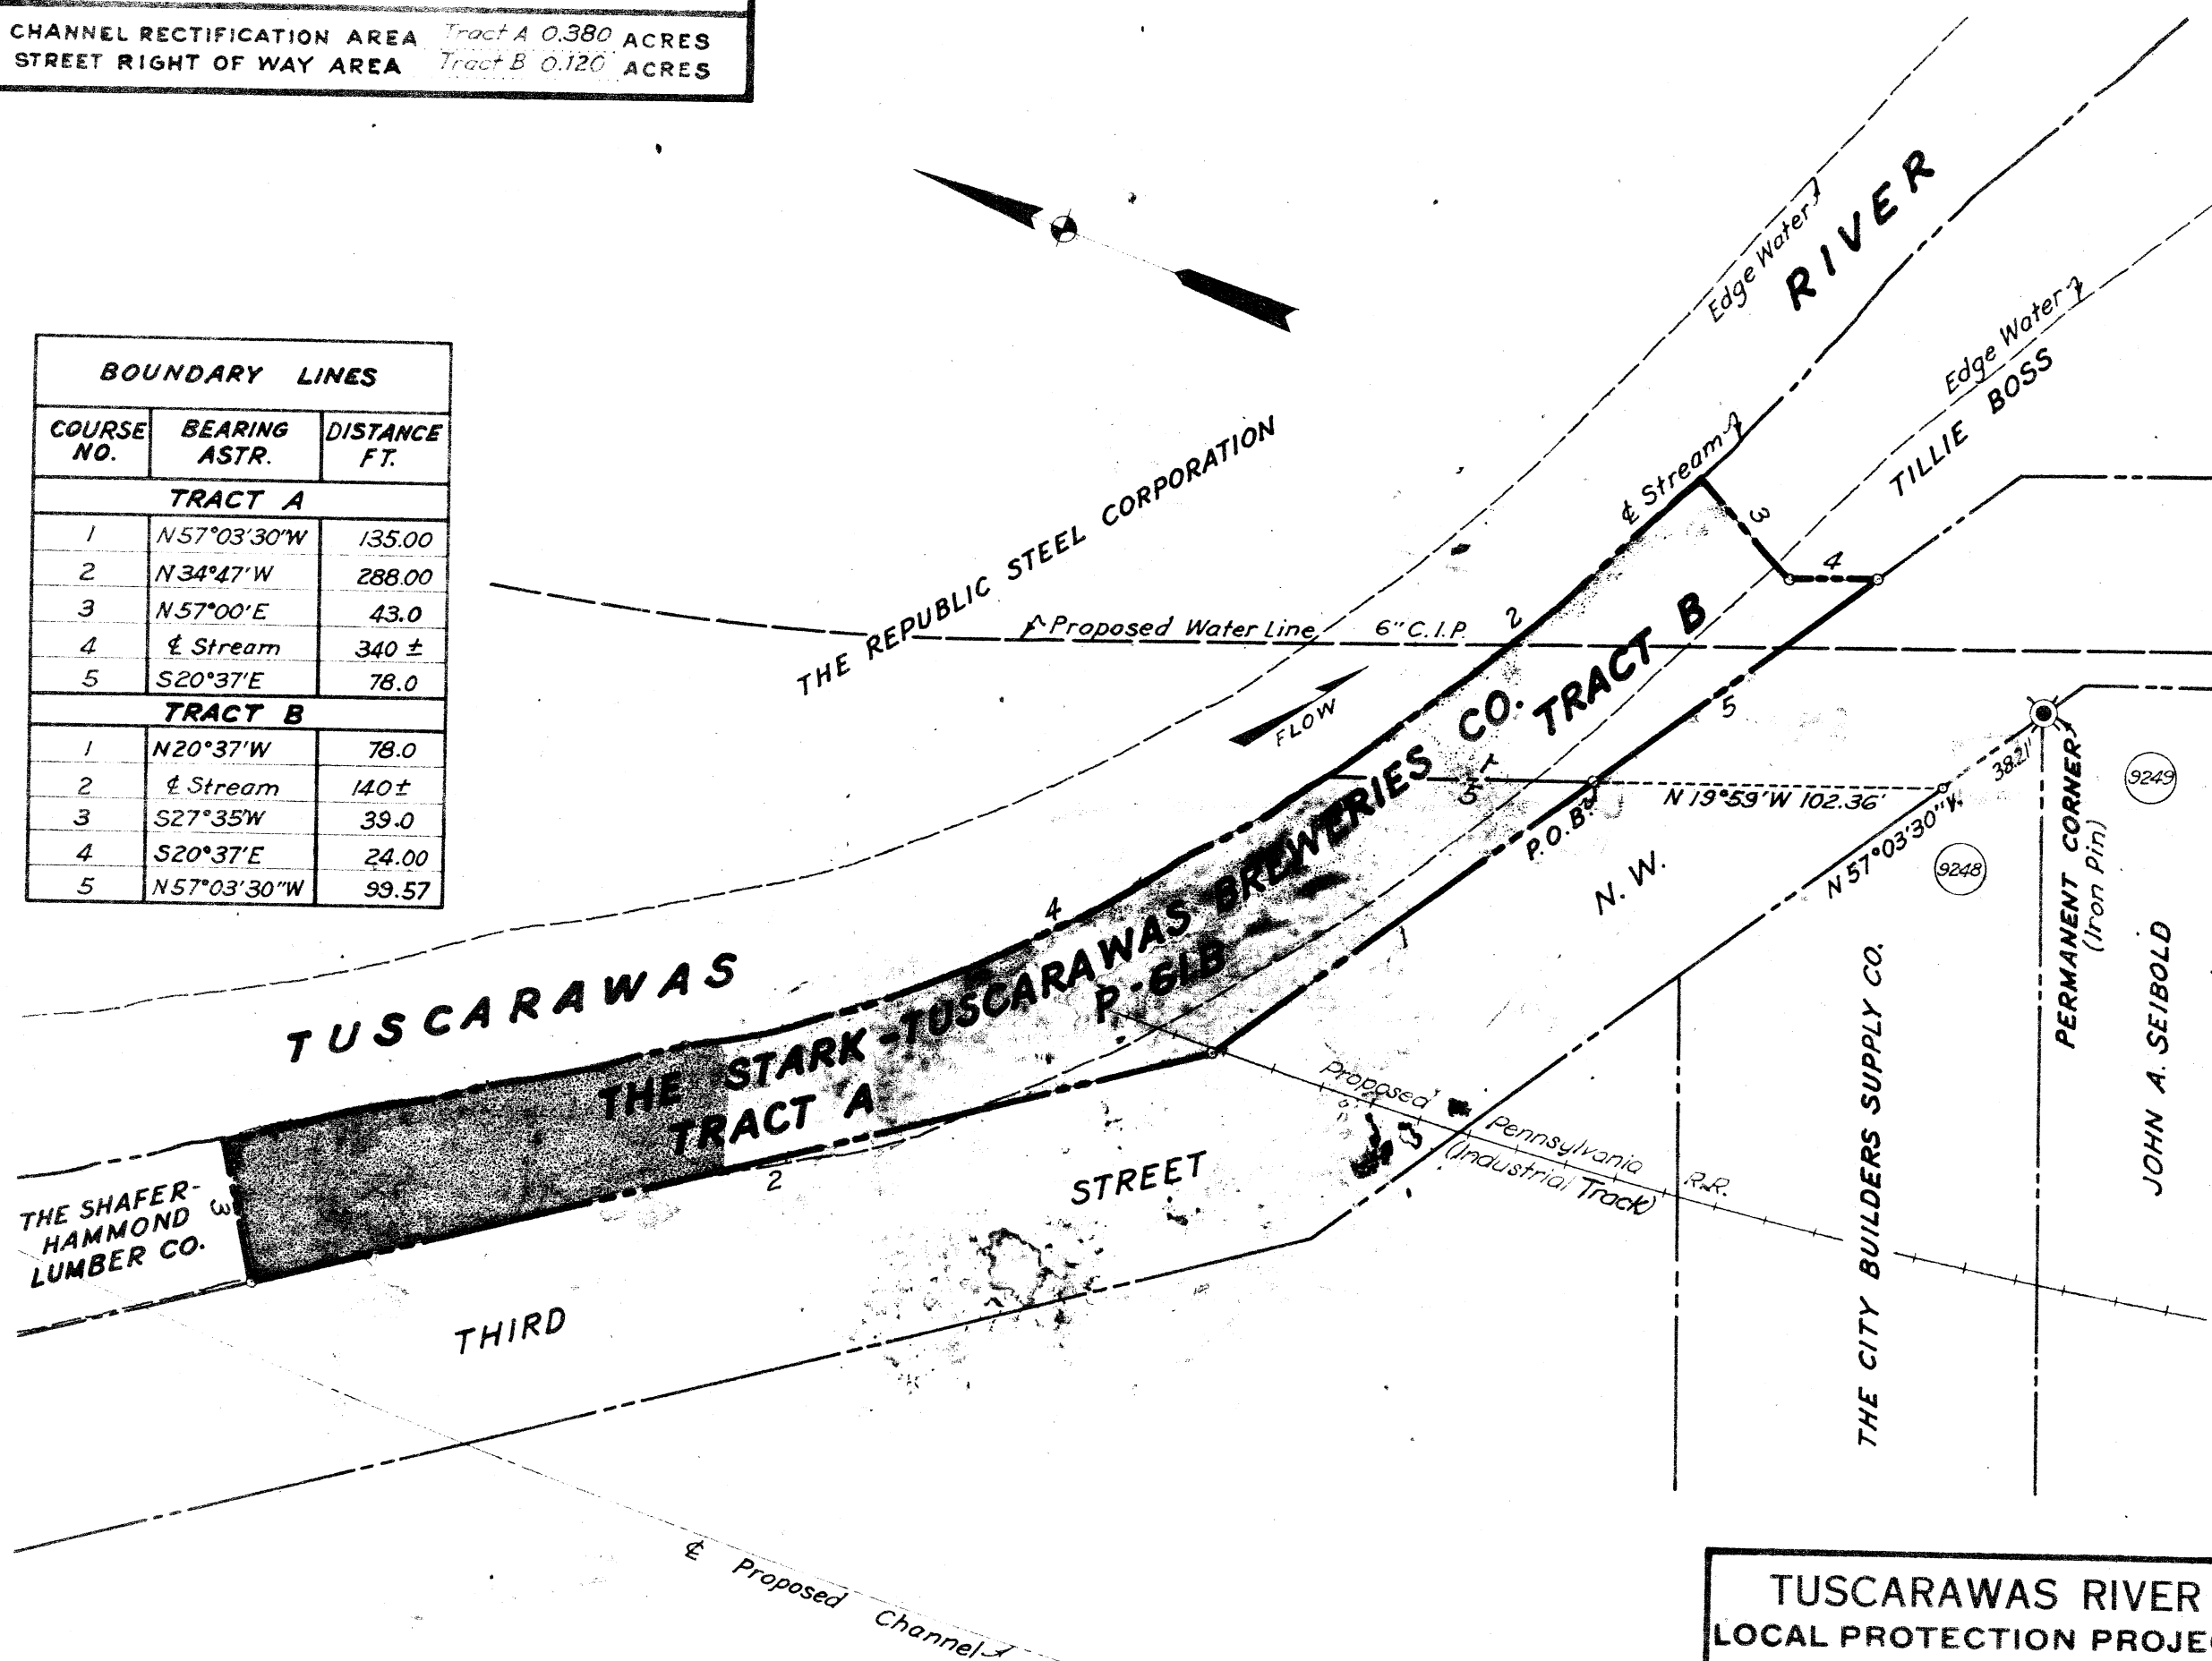

TUSCARAWAS RIVER
LOCAL PROTECTION PROJECT
MASSILLON, OHIO
CHANNEL LAND & STREET R/W
PARCEL NO. 61B
PERRY TWP., STARK CO.
SCALE: 1\"/>