

#72


WAR DEPARTMENT

CORPS OF ENGINEERS, U. S. ARMY

TOTAL AREA OF TRACT 7.70 ACRES
 PERMANENT RIGHT OF WAY AREA 0.119 ACRES

①
 THE REPUBLIC STEEL CORP.

BOUNDARY LINES		
COURSE NO.	BEARING ASTR.	DISTANCE FT.
1	N 20° 37' W	71.53
2	N 57° 03' 30" W	51.94
3	N 20° 37' W	24.00
4	N 27° 35' E	39.0
5	Stream	45 ±
6	S 20° 37' E	73.0
7	S 69° 23' W	10.00
8	S 1° 53' E	62.30

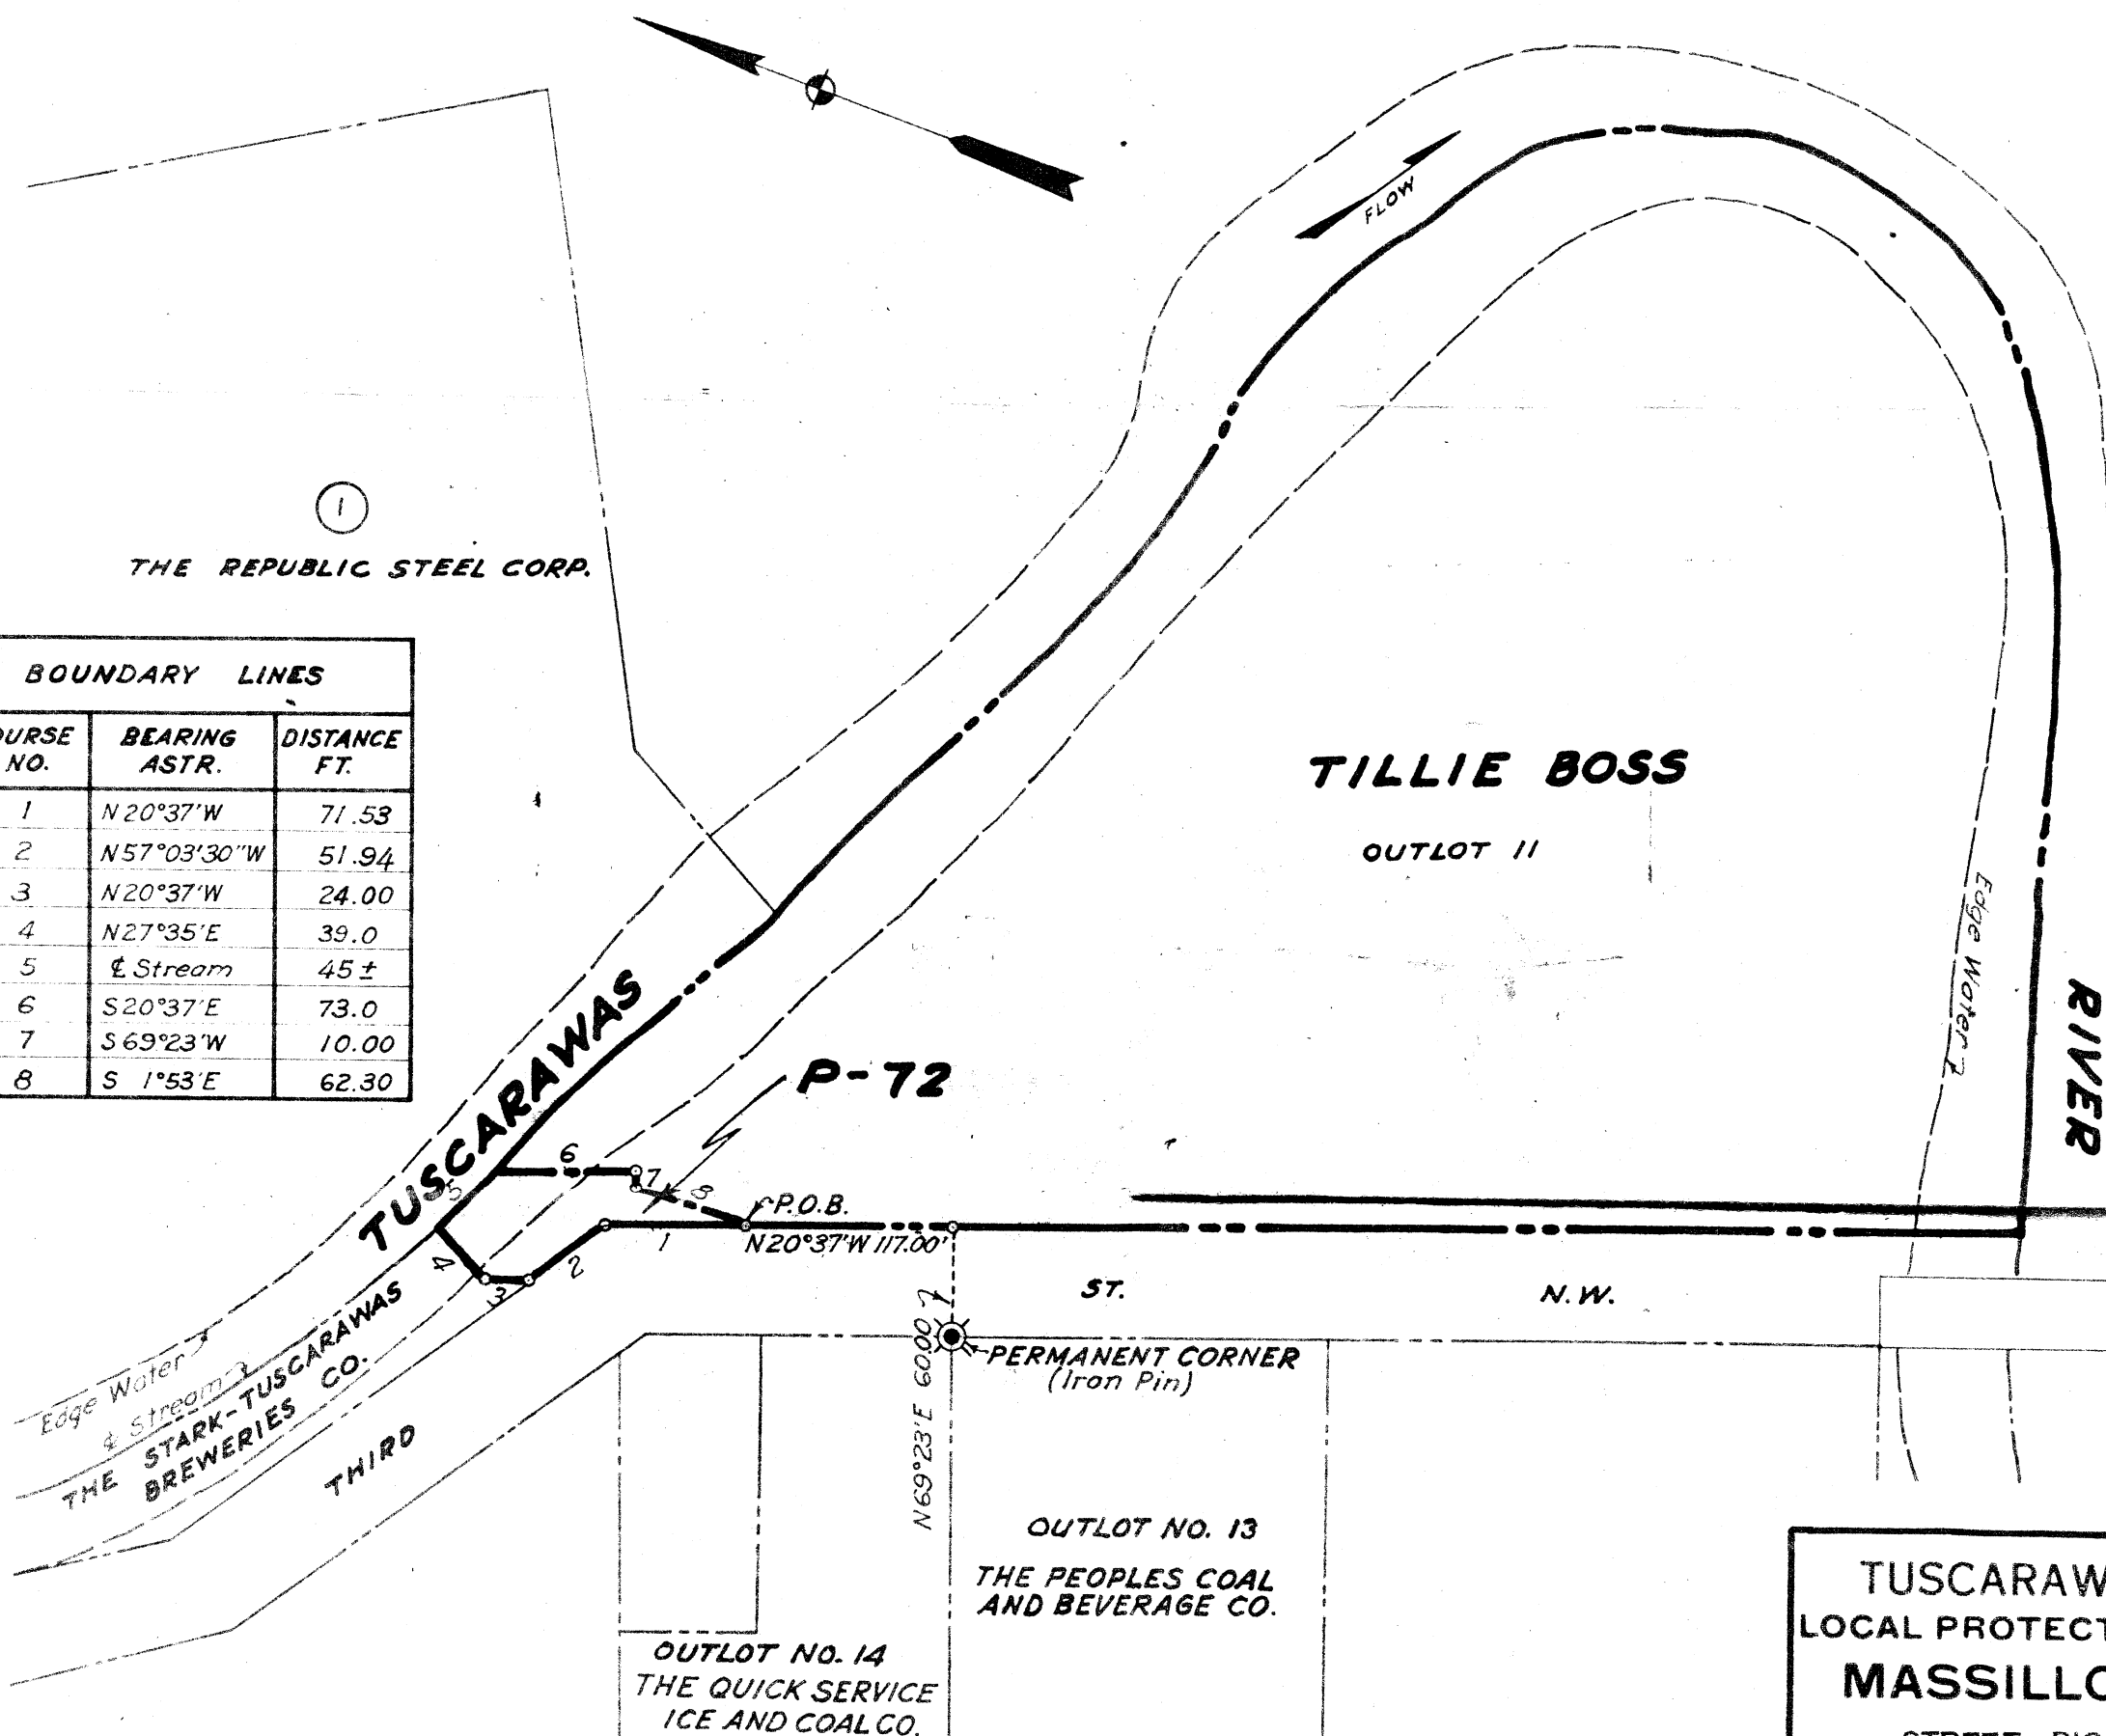

TUSCARAWAS RIVER
 LOCAL PROTECTION PROJECT
MASSILLON, OHIO

STREET RIGHT OF WAY
PARCEL NO. 72

PERRY TWP., STARK CO.

SCALE: 1" = 100'

U. S. ENGINEER OFFICE, HUNTINGTON, W. VA. JULY 1940