

2004


EXHIBIT C

WAR DEPARTMENT

CORPS OF ENGINEERS, U. S. ARMY

TOTAL AREA OF TRACT 1.36 ACRES
 TOTAL AREA TO BE ACQUIRED 1.36 ACRES

BOUNDARY LINES		
COURSE NO.	BEARING ASTR.	DISTANCE FT.
1	S 75° 15' W	226.0
2	☿ Stream	570 ±
3	S 71° 48' 30" E	44.0
4	S 59° 24' E	54.00
5	S 13° 53' 30" W	97.85
6	S 15° 52' W	102.40
7	S 11° 22' W	98.95
8	S 3° 42' 30" W	108.25
9	S 7° 19' 30" E	35.30

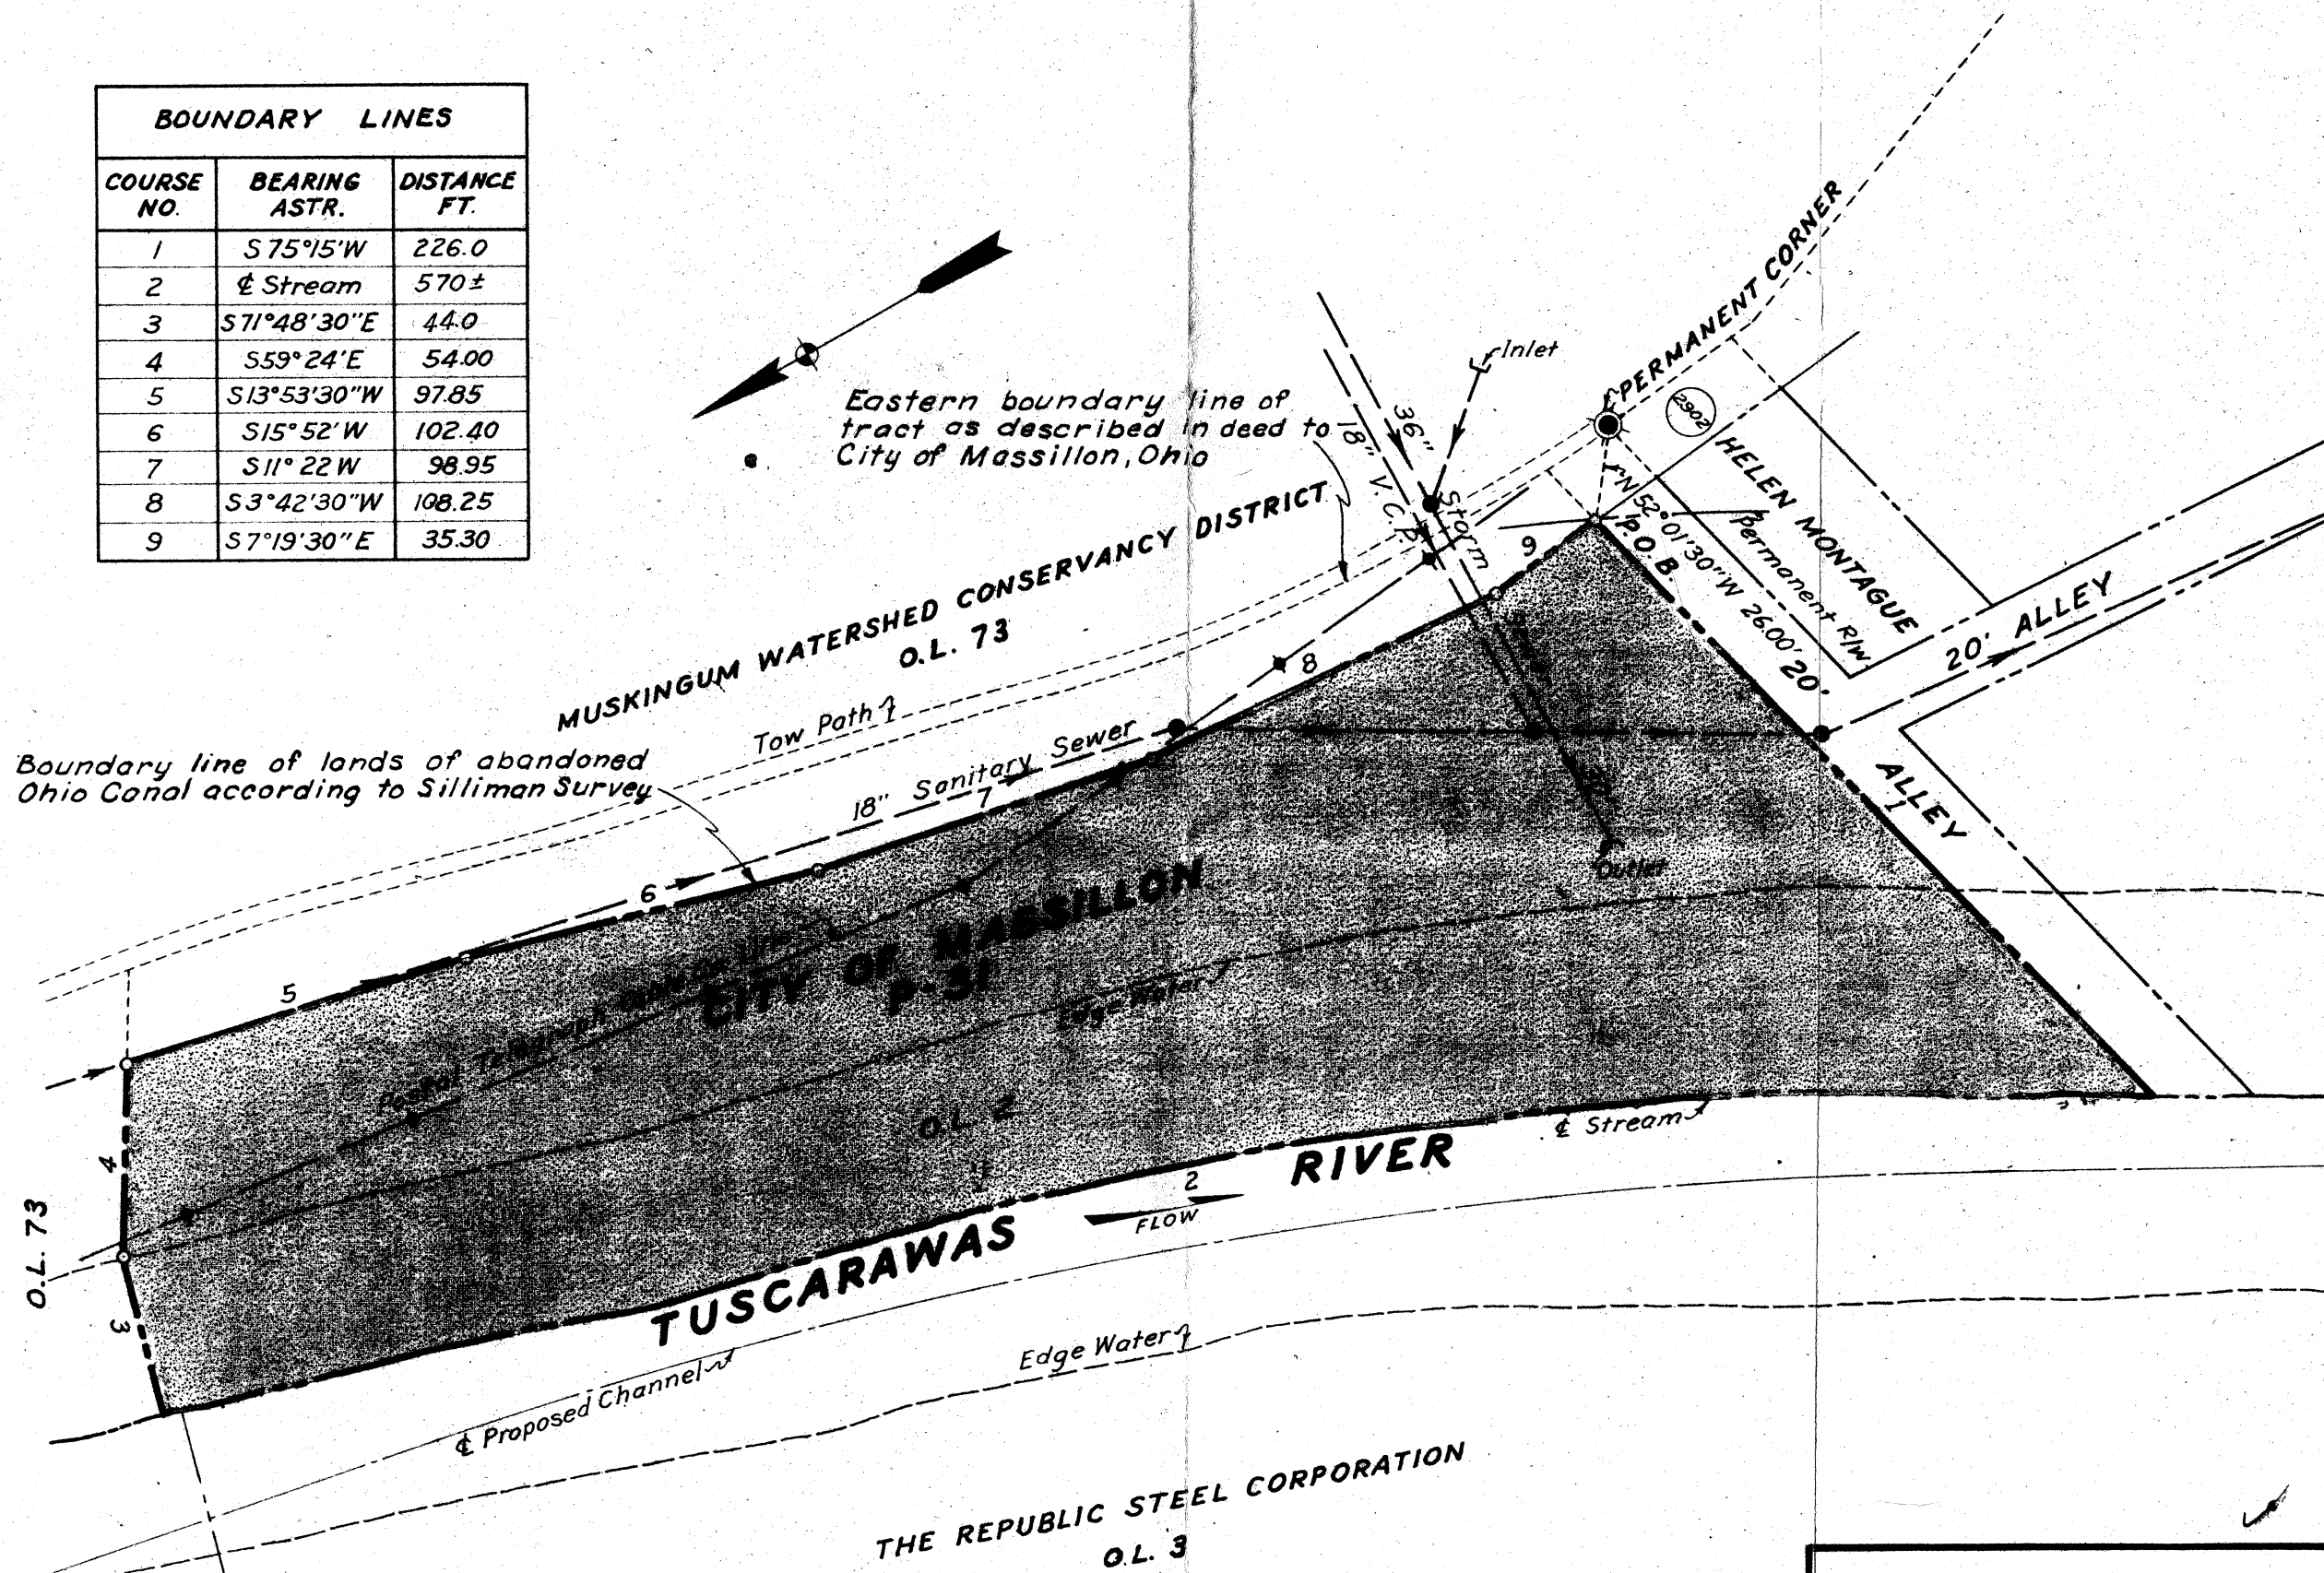

TUSCARAWAS RIVER
 LOCAL PROTECTION PROJECT
 MASSILLON, OHIO
 CHANNEL LAND
 PARCEL NO. 31
 PERRY TWP., STARK CO.
 SCALE: 1"=50'
 U. S. ENGINEER OFFICE, HUNTINGTON, W. VA. JULY, 1940