

2007

Pt. of PA-10


Now Owned by Penna. R.R. and U.S. Gov't.

WAR DEPARTMENT

CORPS OF ENGINEERS, U. S. ARMY

TOTAL AREA OF TRACT	0.173	ACRES
TOTAL AREA TO BE ACQUIRED	0.173	ACRES

fee

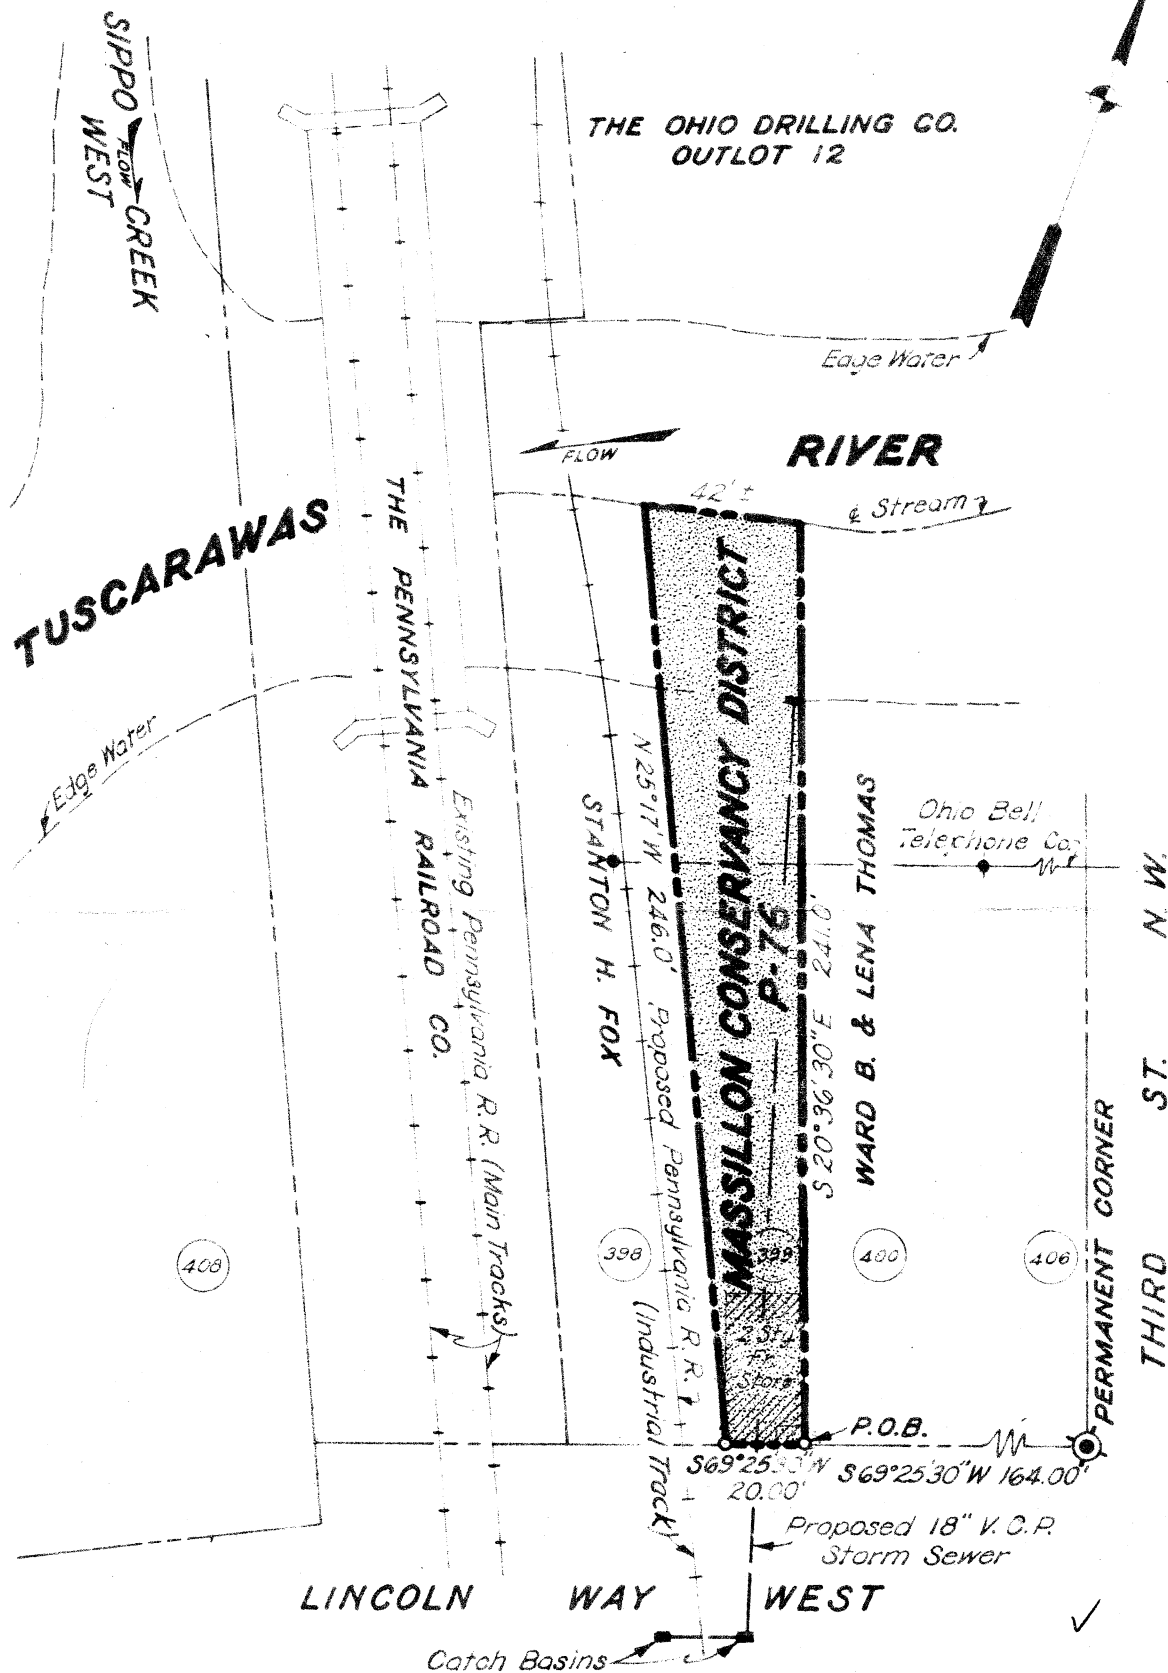

**TUSCARAWAS RIVER
LOCAL PROTECTION PROJECT
MASSILLON, OHIO**

CHANNEL LAND
PARCEL NO. 76

PERRY TWP., STARK CO.

SCALE: 1"=50'


U. S. ENGINEER OFFICE, HUNTINGTON, W. VA. AUG. 1940

Encl 1

WAR DEPARTMENT

CORPS OF ENGINEERS, U. S. ARMY

TOTAL AREA OF TRACT	0.173	ACRES
TOTAL AREA TO BE ACQUIRED	0.173	ACRES

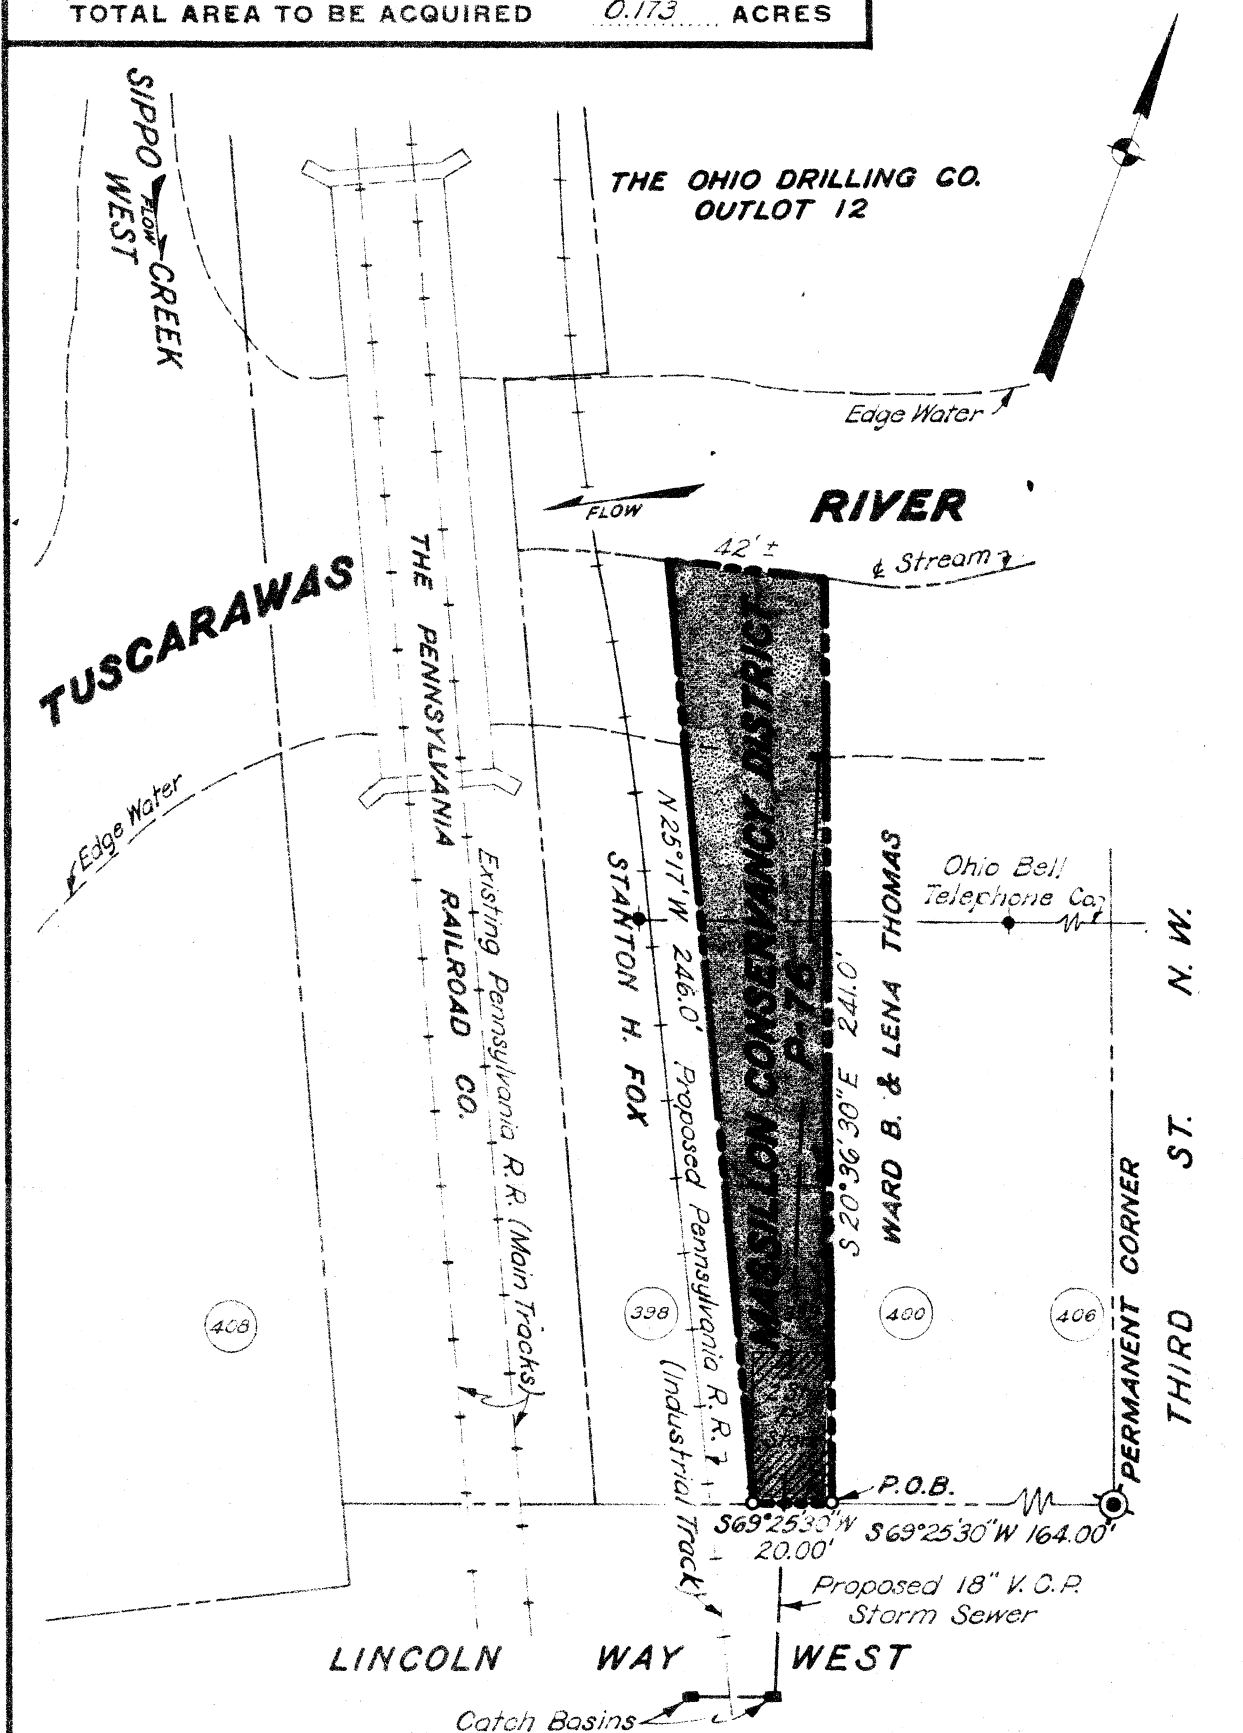

TUSCARAWAS RIVER
LOCAL PROTECTION PROJECT
MASSILLON, OHIO
CHANNEL LAND
PARCEL NO. 76

PERRY TWP., STARK CO.

SCALE: 1" = 50'

U. S. ENGINEER OFFICE, HUNTINGTON, W. VA. AUG., 1940