



2017

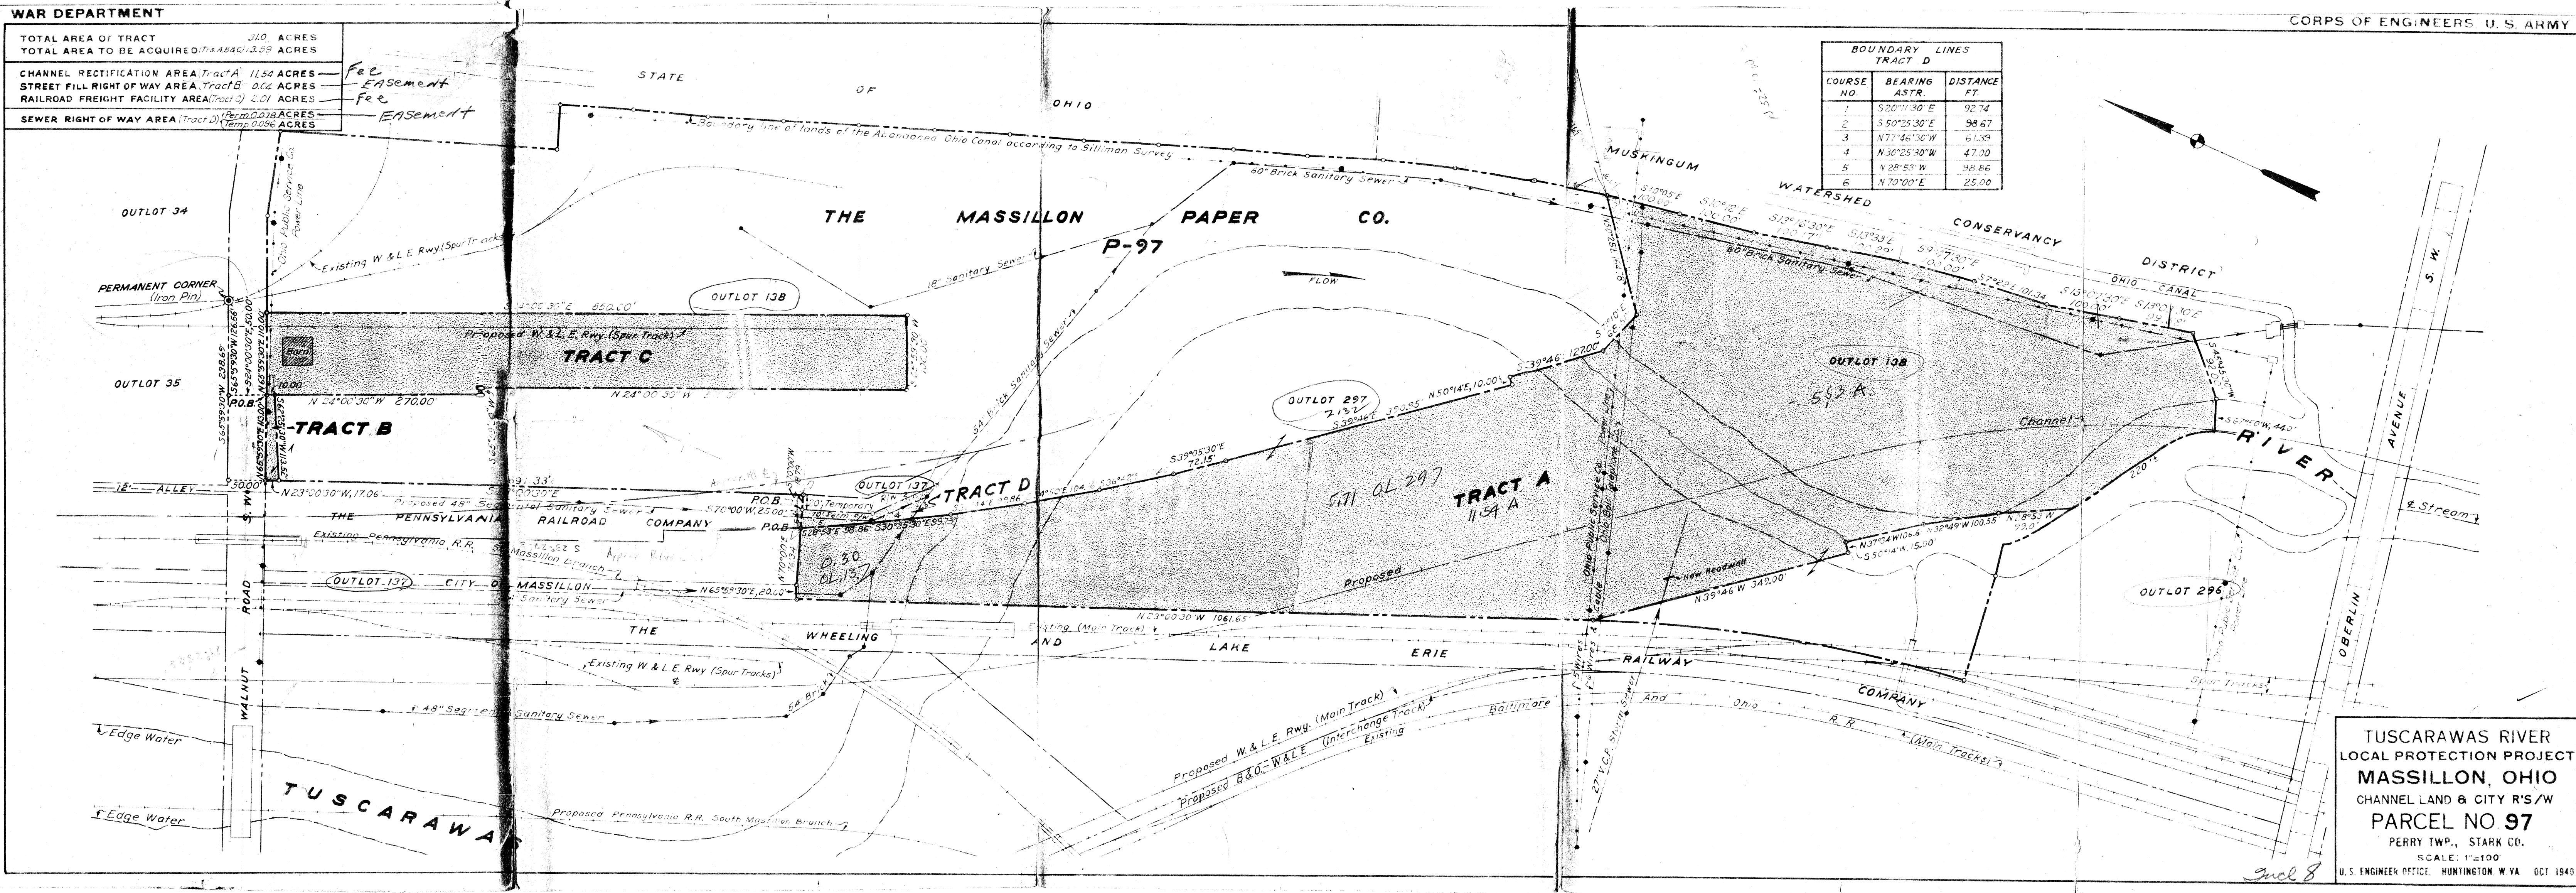

TOTAL AREA OF TRACT 31.0 ACRES
 TOTAL AREA TO BE ACQUIRED (Tracts A, B, C, D) 13.59 ACRES
 CHANNEL RECTIFICATION AREA (Tract A) 11.54 ACRES
 STREET FILL RIGHT OF WAY AREA (Tract B) 0.04 ACRES
 RAILROAD FREIGHT FACILITY AREA (Tract C) 2.01 ACRES
 SEWER RIGHT OF WAY AREA (Tract D) (Perm. 0.078 ACRES, Temp. 0.036 ACRES)

BOUNDARY LINES TRACT D		
COURSE NO.	BEARING	DISTANCE FT.
1	S20°11'30"E	92.74
2	S50°25'30"E	98.67
3	N77°46'30"W	61.39
4	N30°25'30"W	47.00
5	N28°53'W	98.86
6	N70°00"E	25.00

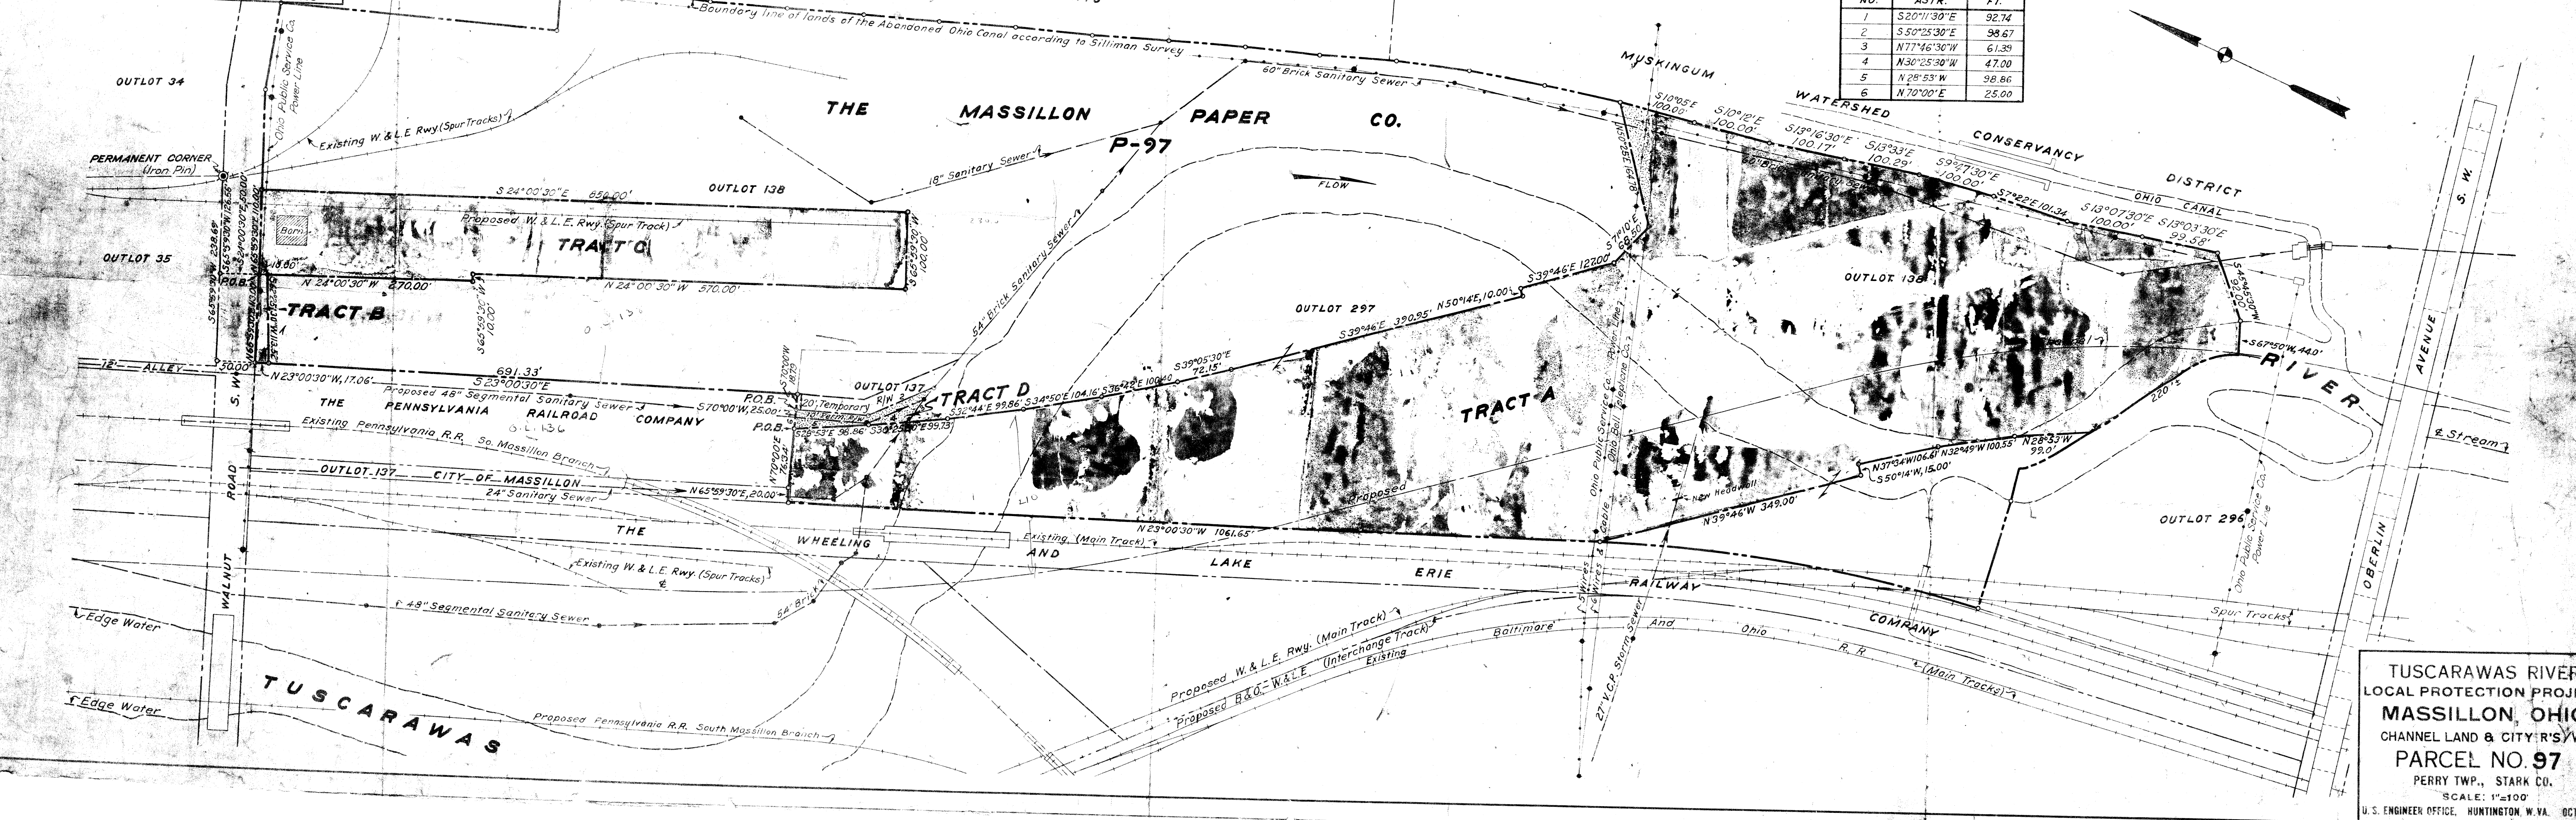

TUSCARAWAS RIVER
 LOCAL PROTECTION PROJECT
 MASSILLON, OHIO
 CHANNEL LAND & CITY R/S/W
 PARCEL NO. 97
 PERRY TWP., STARK CO.
 SCALE: 1"=100'
 U. S. ENGINEER OFFICE, HUNTINGTON, W. VA. OCT. 1940