



WAR DEPARTMENT

TOTAL AREA OF TRACT Indefinite ACRES  
EASEMENT AREA 7.455 ACRES

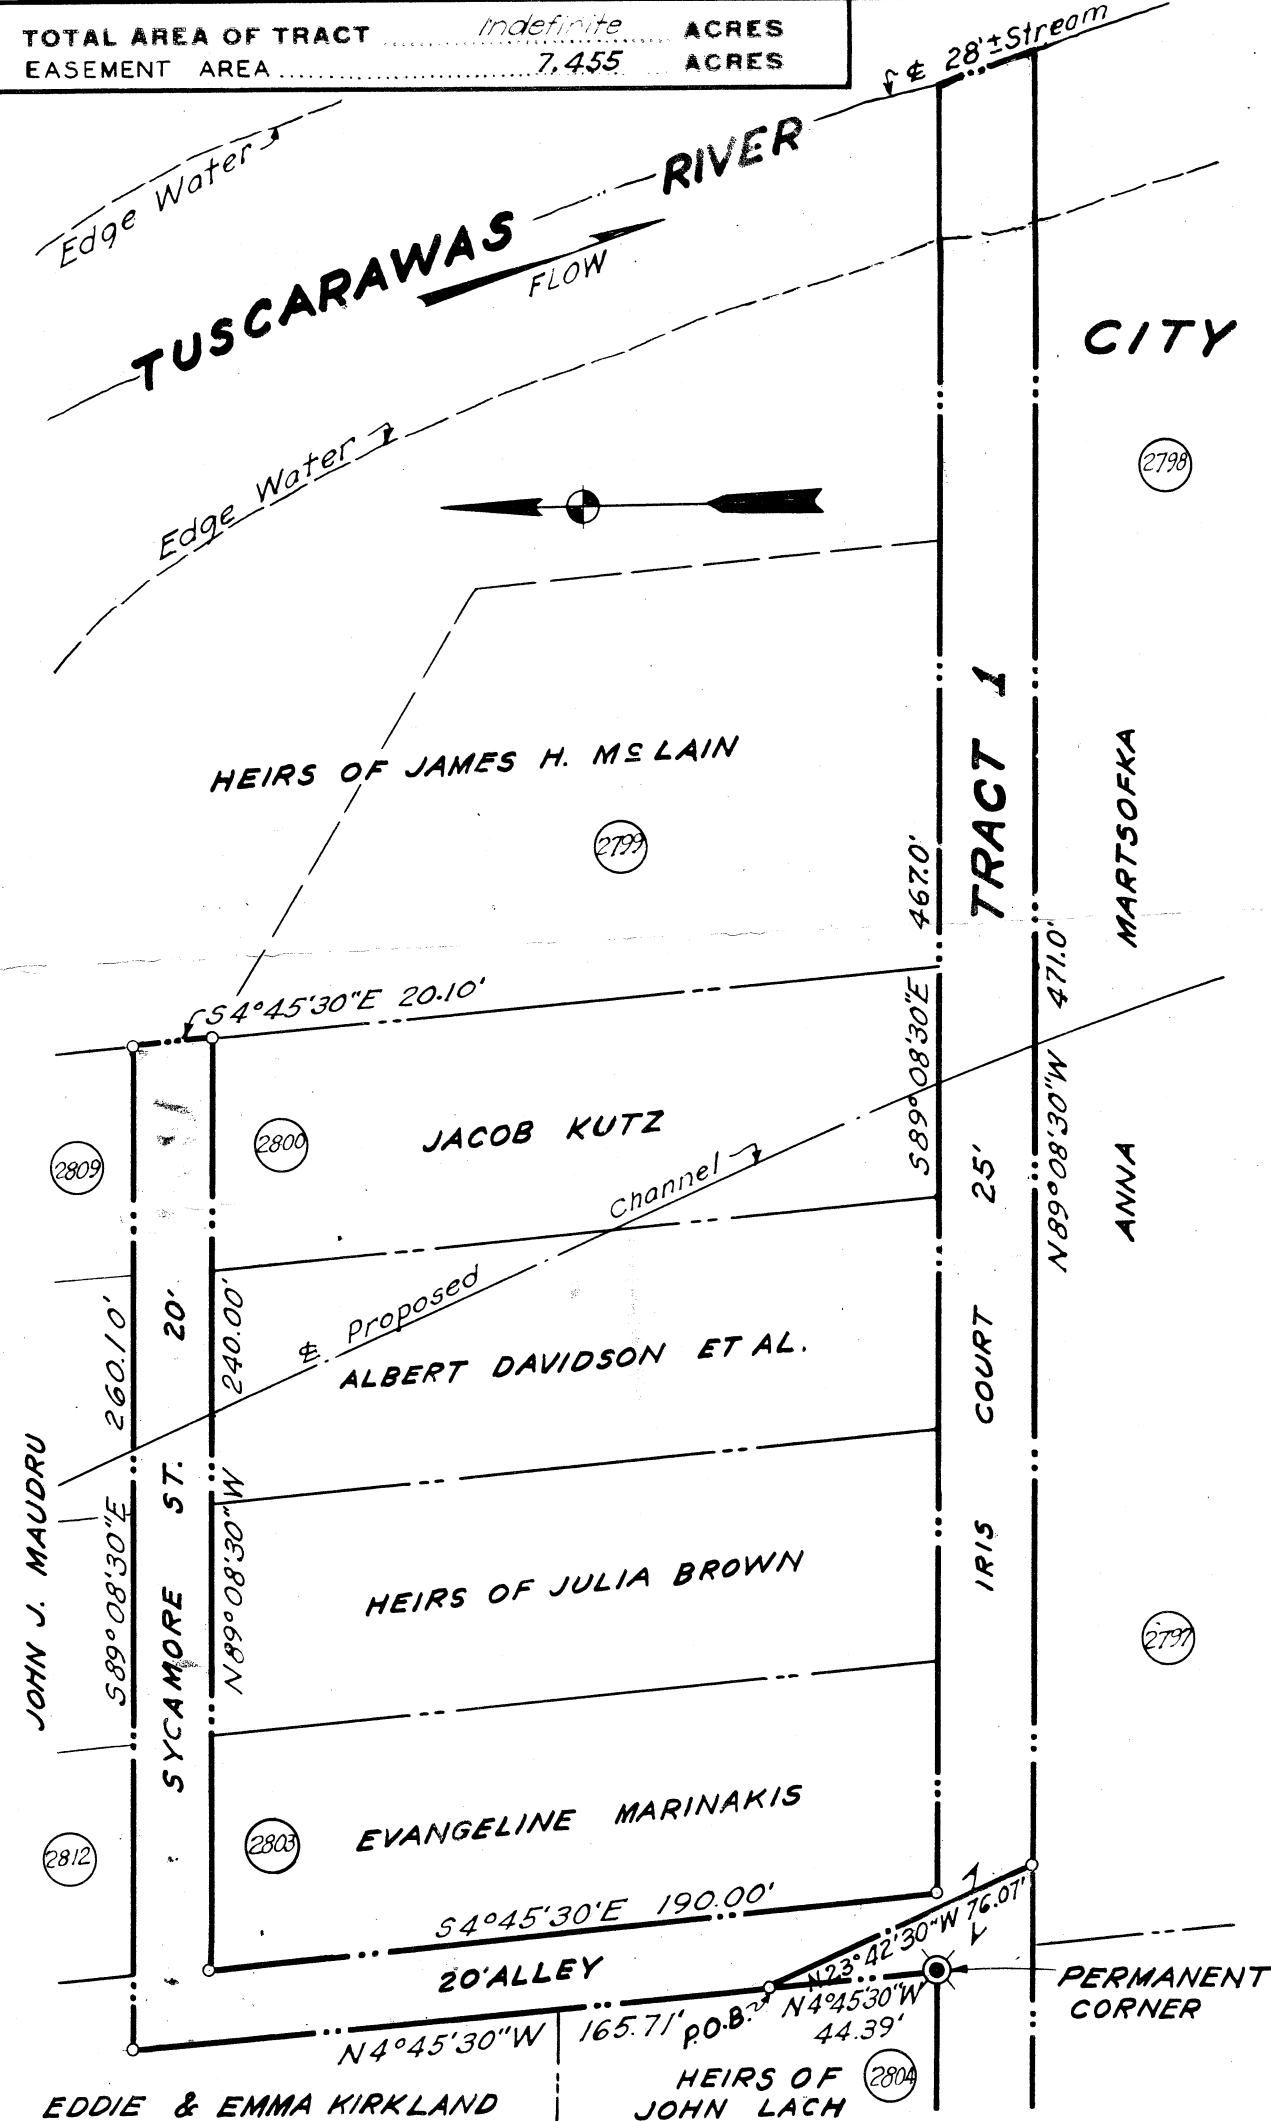


TOTAL AREA OF TRACT Indefinite ACRES  
EASEMENT AREA 0.471 ACRES

CORPS OF ENGINEERS, U. S. ARMY

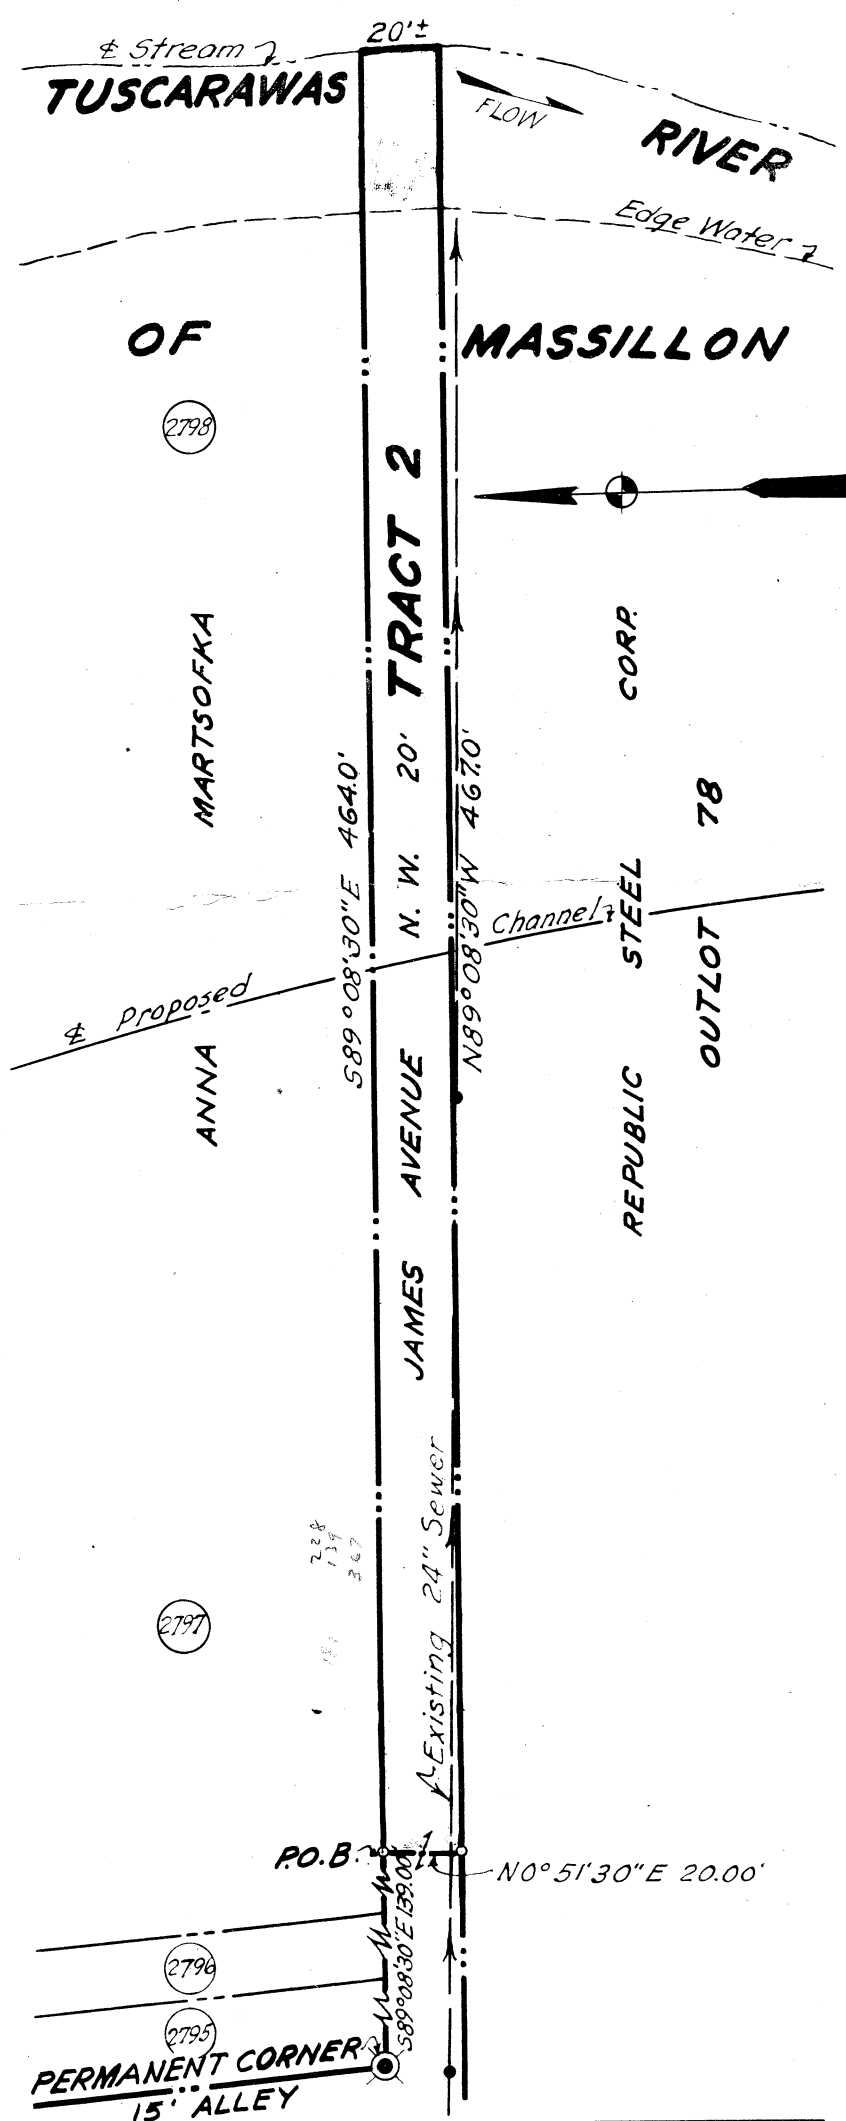

TOTAL AREA OF TRACT Indefinite ACRES  
EASEMENT AREA 0.214 ACRES

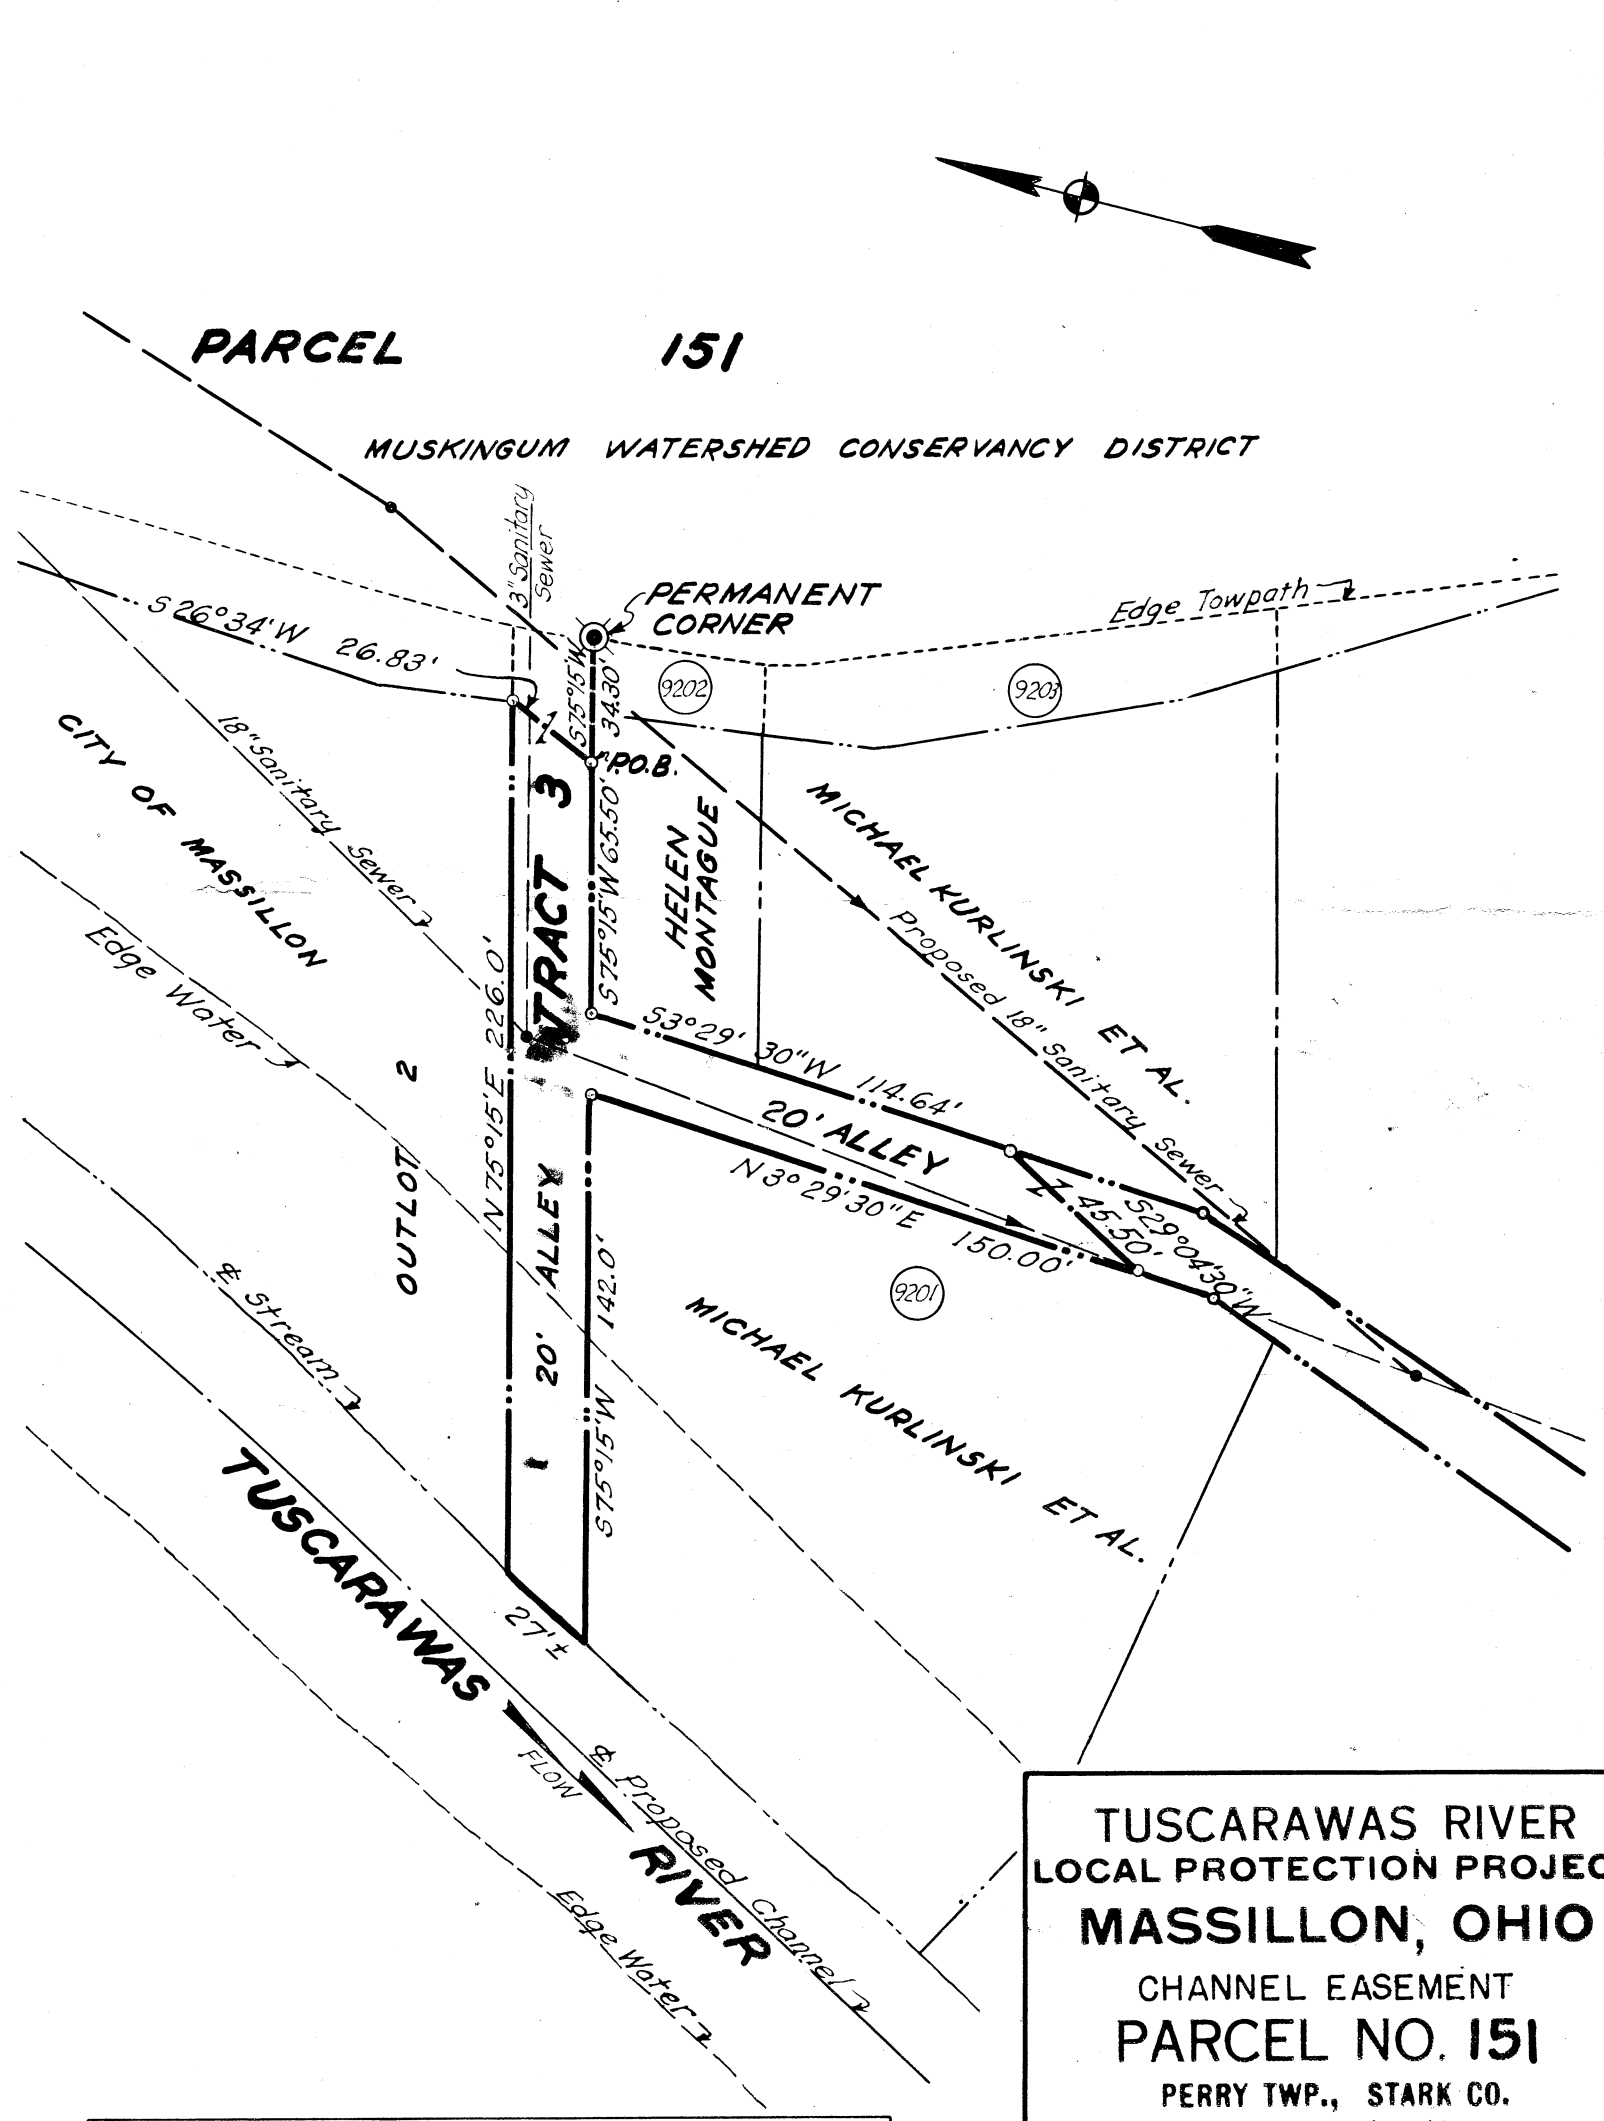

TOTAL AREA OF TRACT Indefinite ACRES  
EASEMENT AREA 0.165 ACRES

TUSCARAWAS RIVER  
LOCAL PROTECTION PROJECT  
MASSILLON, OHIO  
CHANNEL EASEMENT  
PARCEL NO. 151  
PERRY TWP., STARK CO.  
SCALE: 1"=50'  
U. S. ENGINEER OFFICE, HUNTINGTON, W. VA. OCT. 1940