



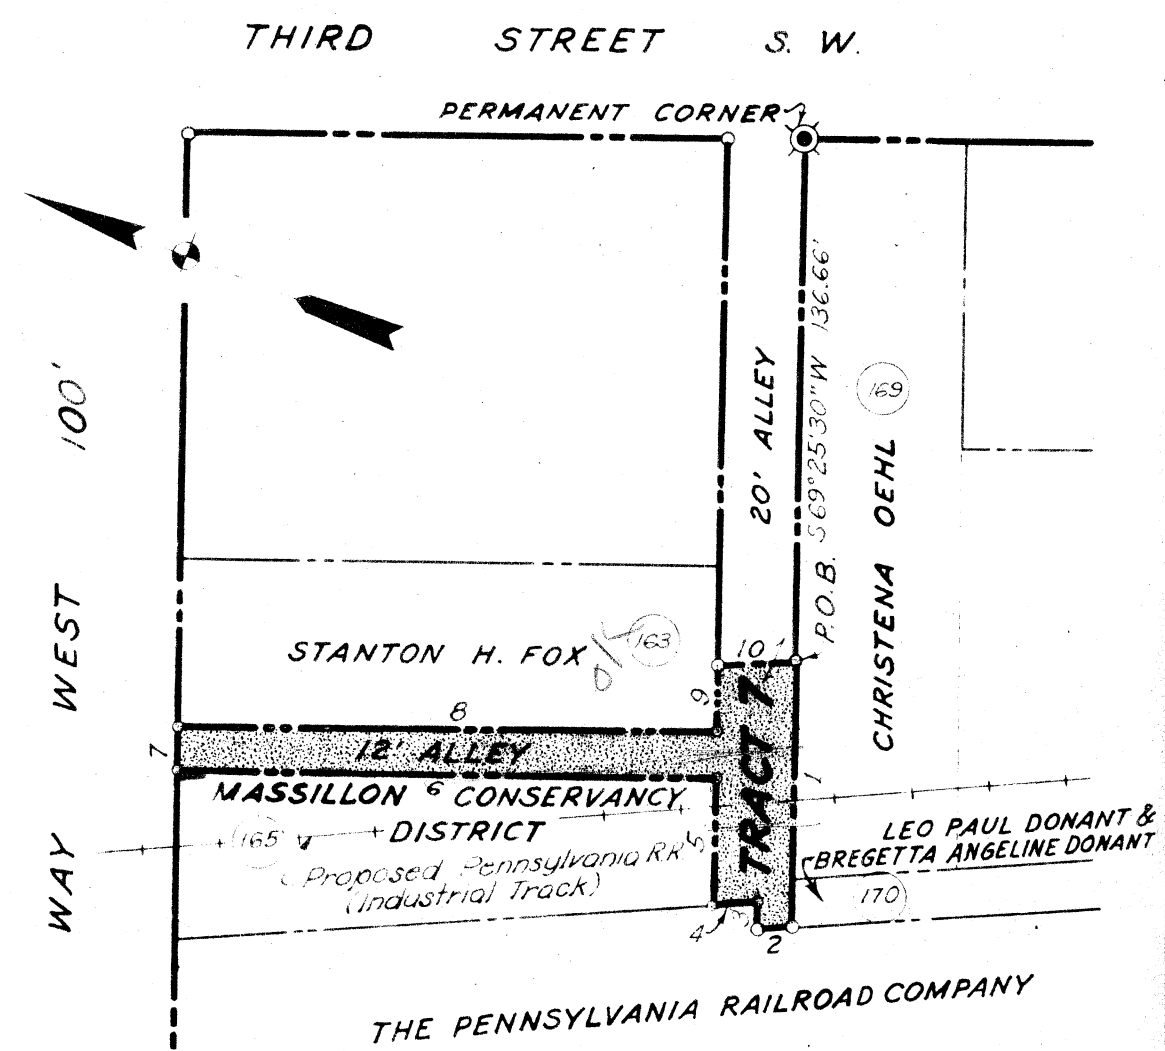


BOUNDARY LINES		
COURSE NO.	BEARING ASTR.	DISTANCE FT.
1	S 69°25'30"W	70.32
2	N 25°17' W	9.54
3	N 69°25'30"E	7.00
4	N 25°17'W	10.53
5	N 69°25'30"E	33.59
6	N 20°37' W	140.00
7	N 69°25'30"E	12.01
8	S 20°37' E	140.00
9	N 69°25'30"E	18.06
10	S 24°19' E	20.04

TOTAL AREA OF TRACT Indefinite ACRES
EASEMENT AREA 0.070 ACRES

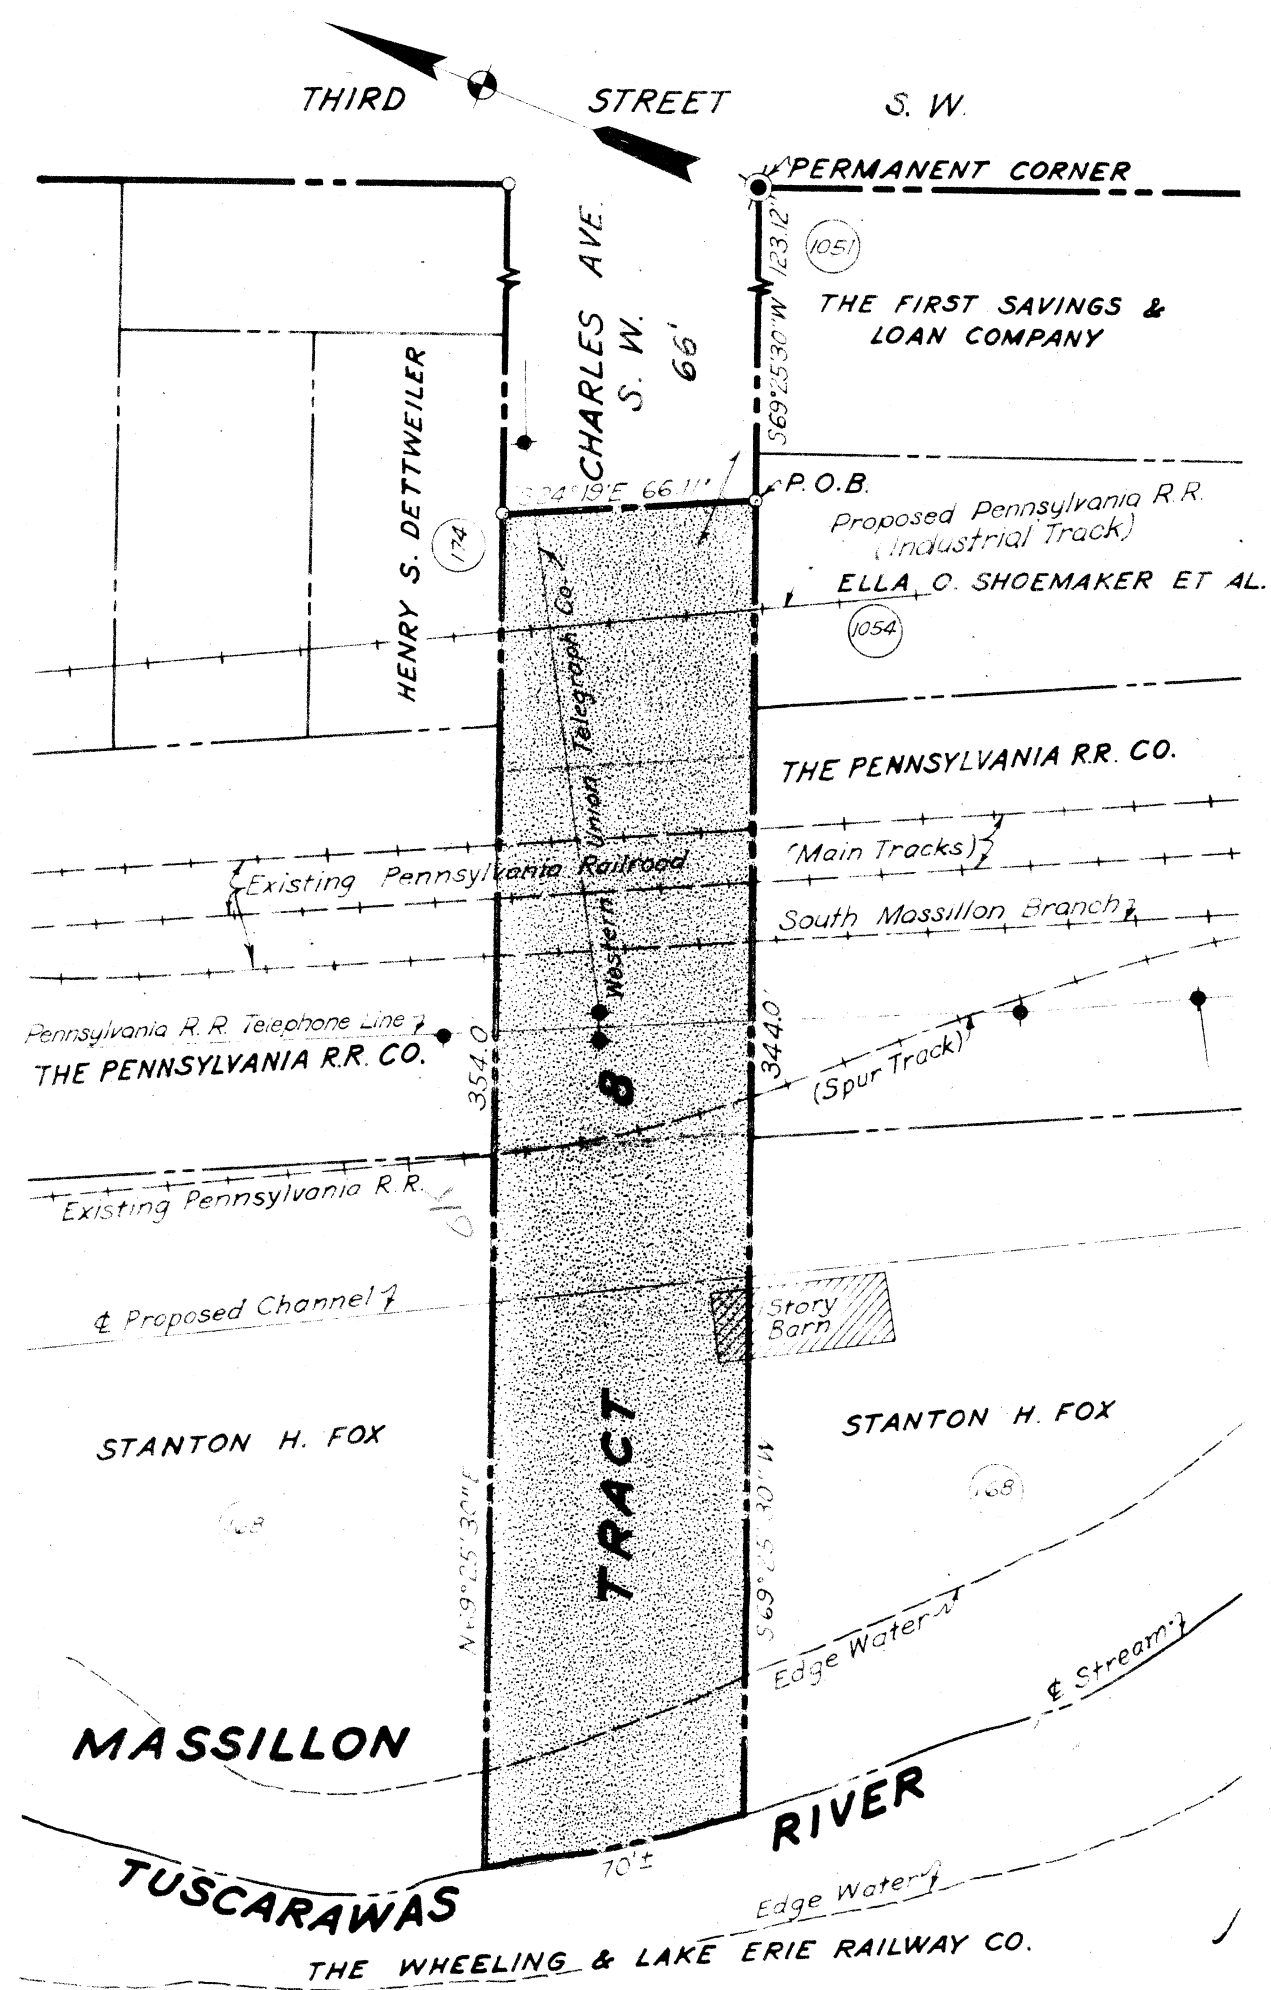

TOTAL AREA OF TRACT Indefinite ACRES
EASEMENT AREA 0.529 ACRES

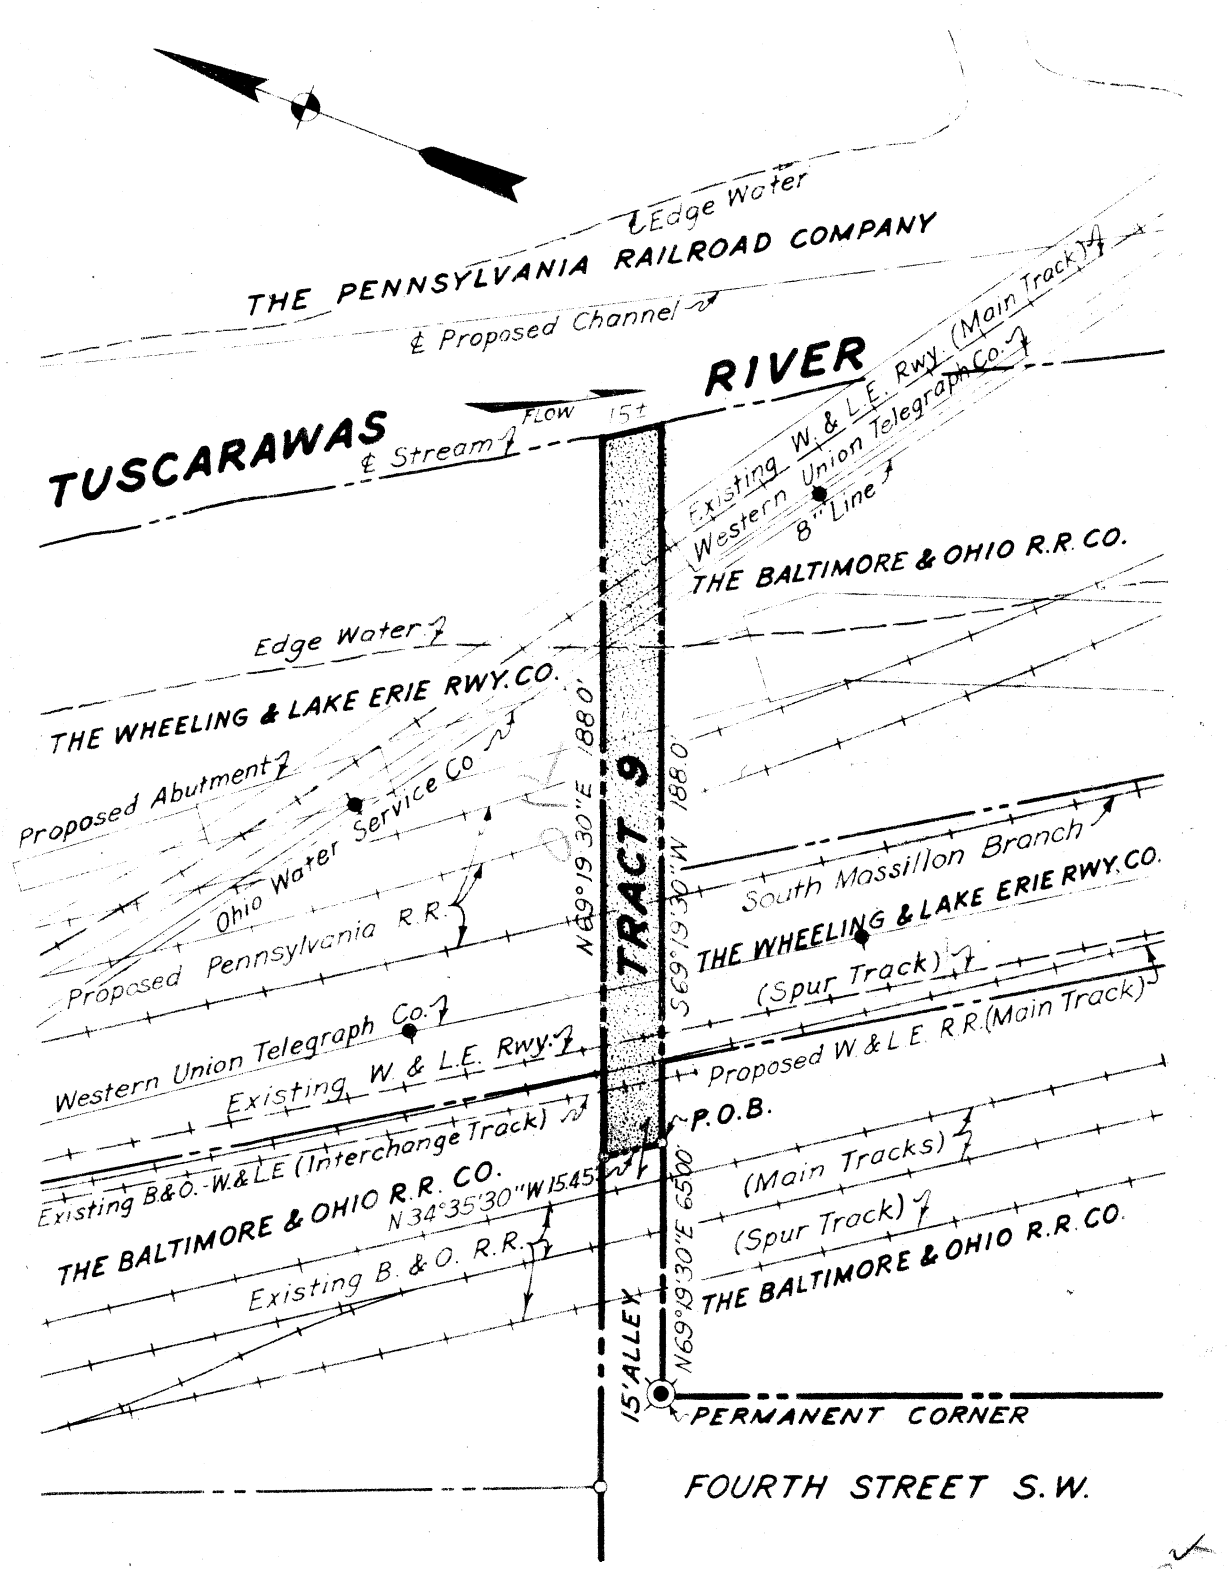


TOTAL AREA OF TRACT Indefinite ACRES
EASEMENT AREA 0.065 ACRES


TUSCARAWAS RIVER
LOCAL PROTECTION PROJECT
MASSILLON, OHIO
CHANNEL EASEMENT
PARCEL NO. 151
PERRY TWP., STARK CO.
SCALE: 1"=50'
U. S. ENGINEER OFFICE, HUNTINGTON, W. VA. OCT. 1940

WAR DEPARTMENT


CORPS OF ENGINEERS, U. S. ARMY

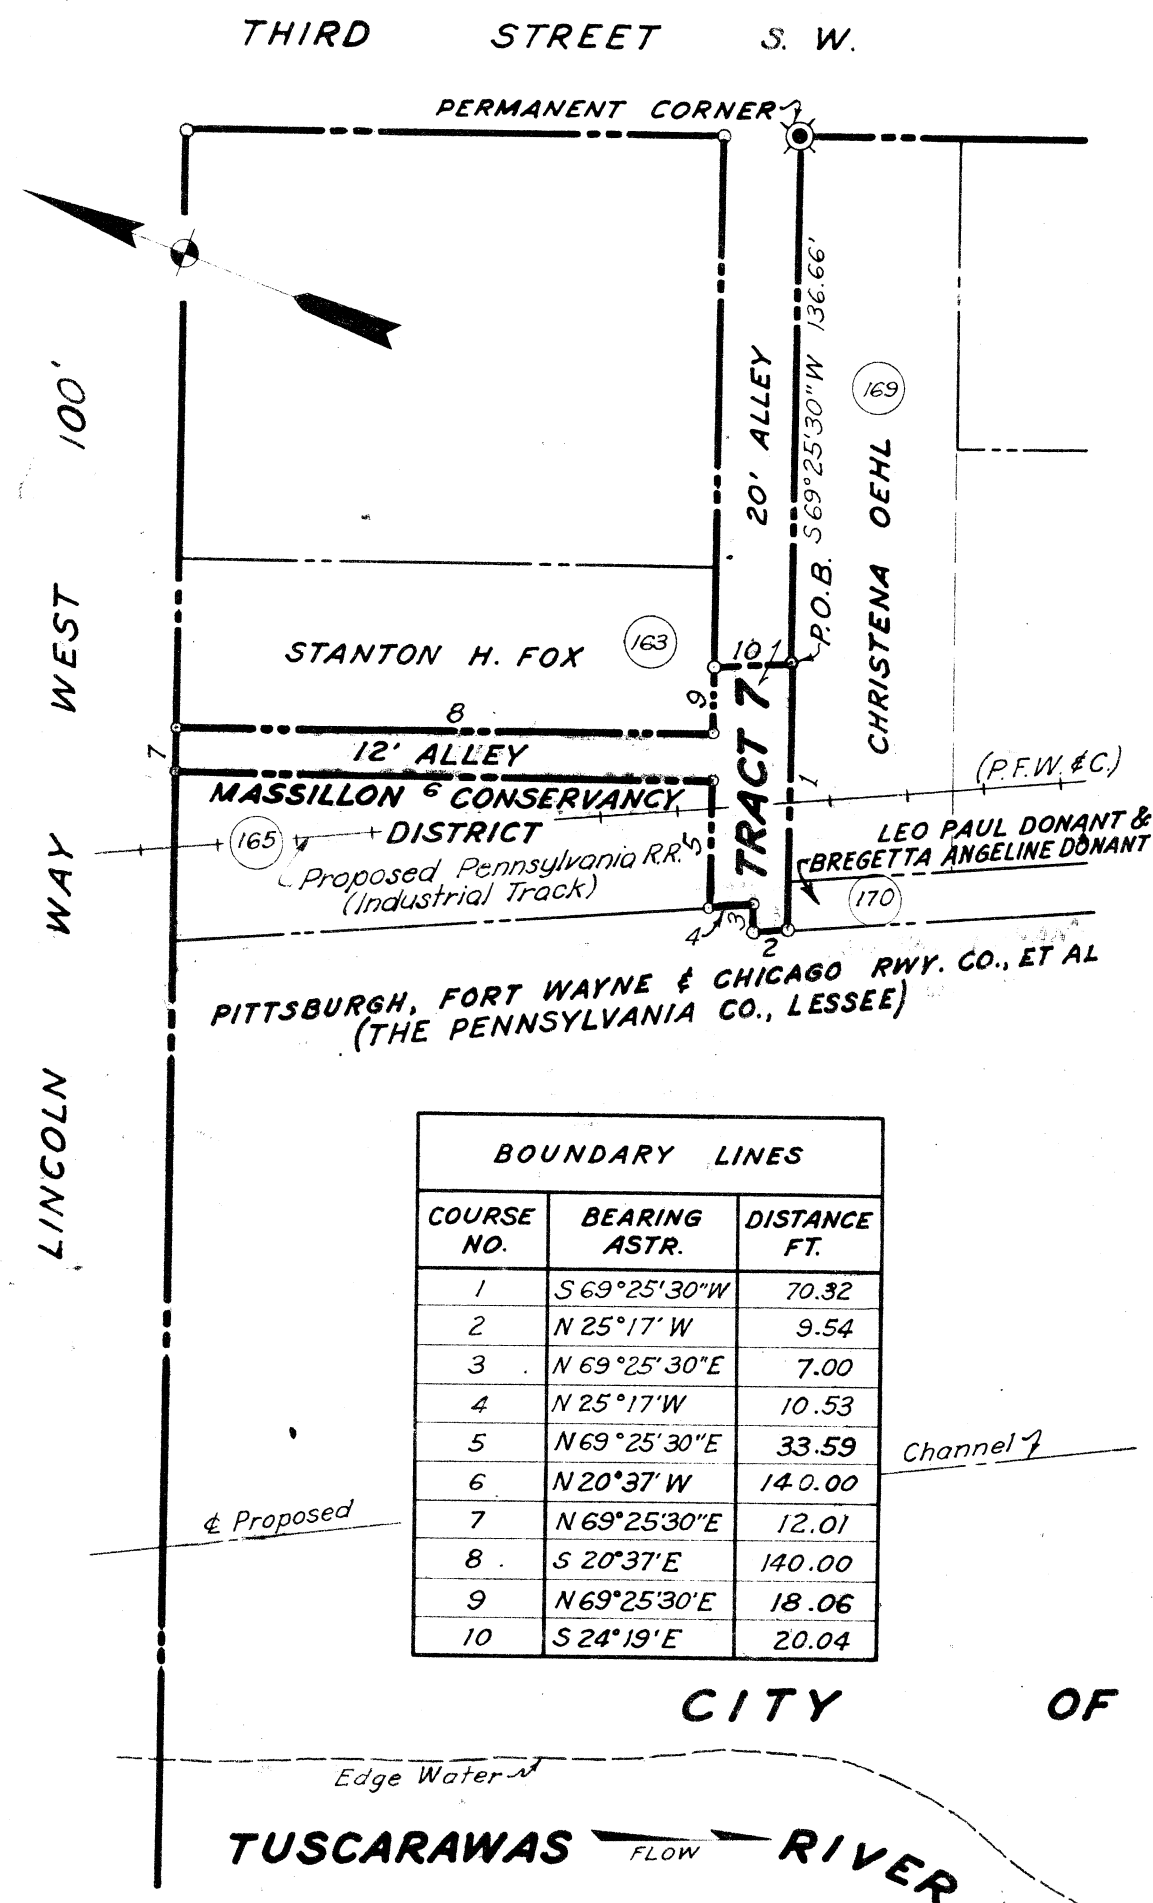

TOTAL AREA OF TRACT.....Indefinite.....ACRES
EASEMENT AREA.....0.070.....ACRES

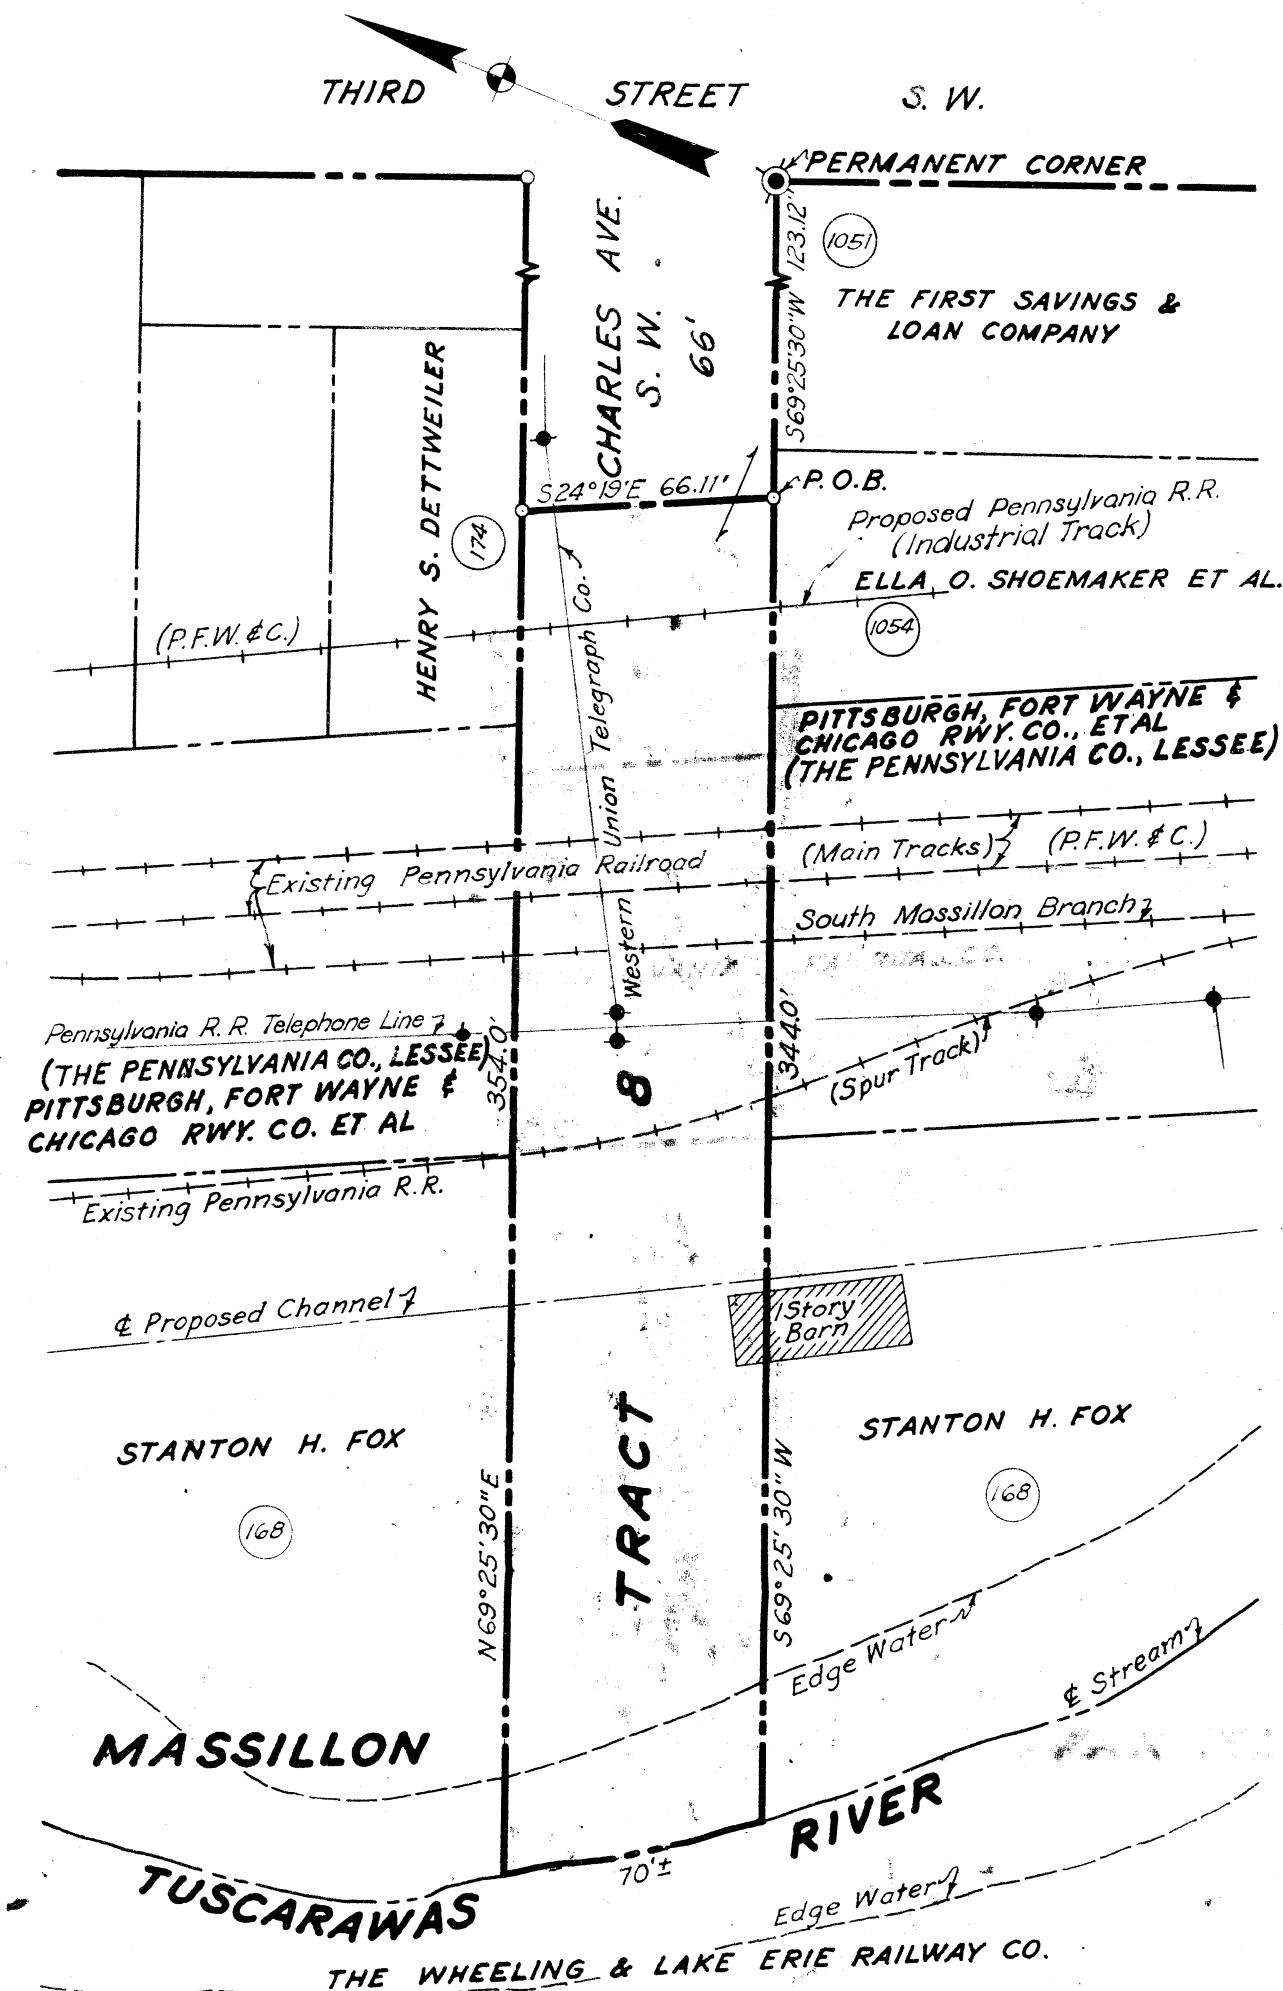

TOTAL AREA OF TRACT.....Indefinite.....ACRES
EASEMENT AREA.....0.529.....ACRES

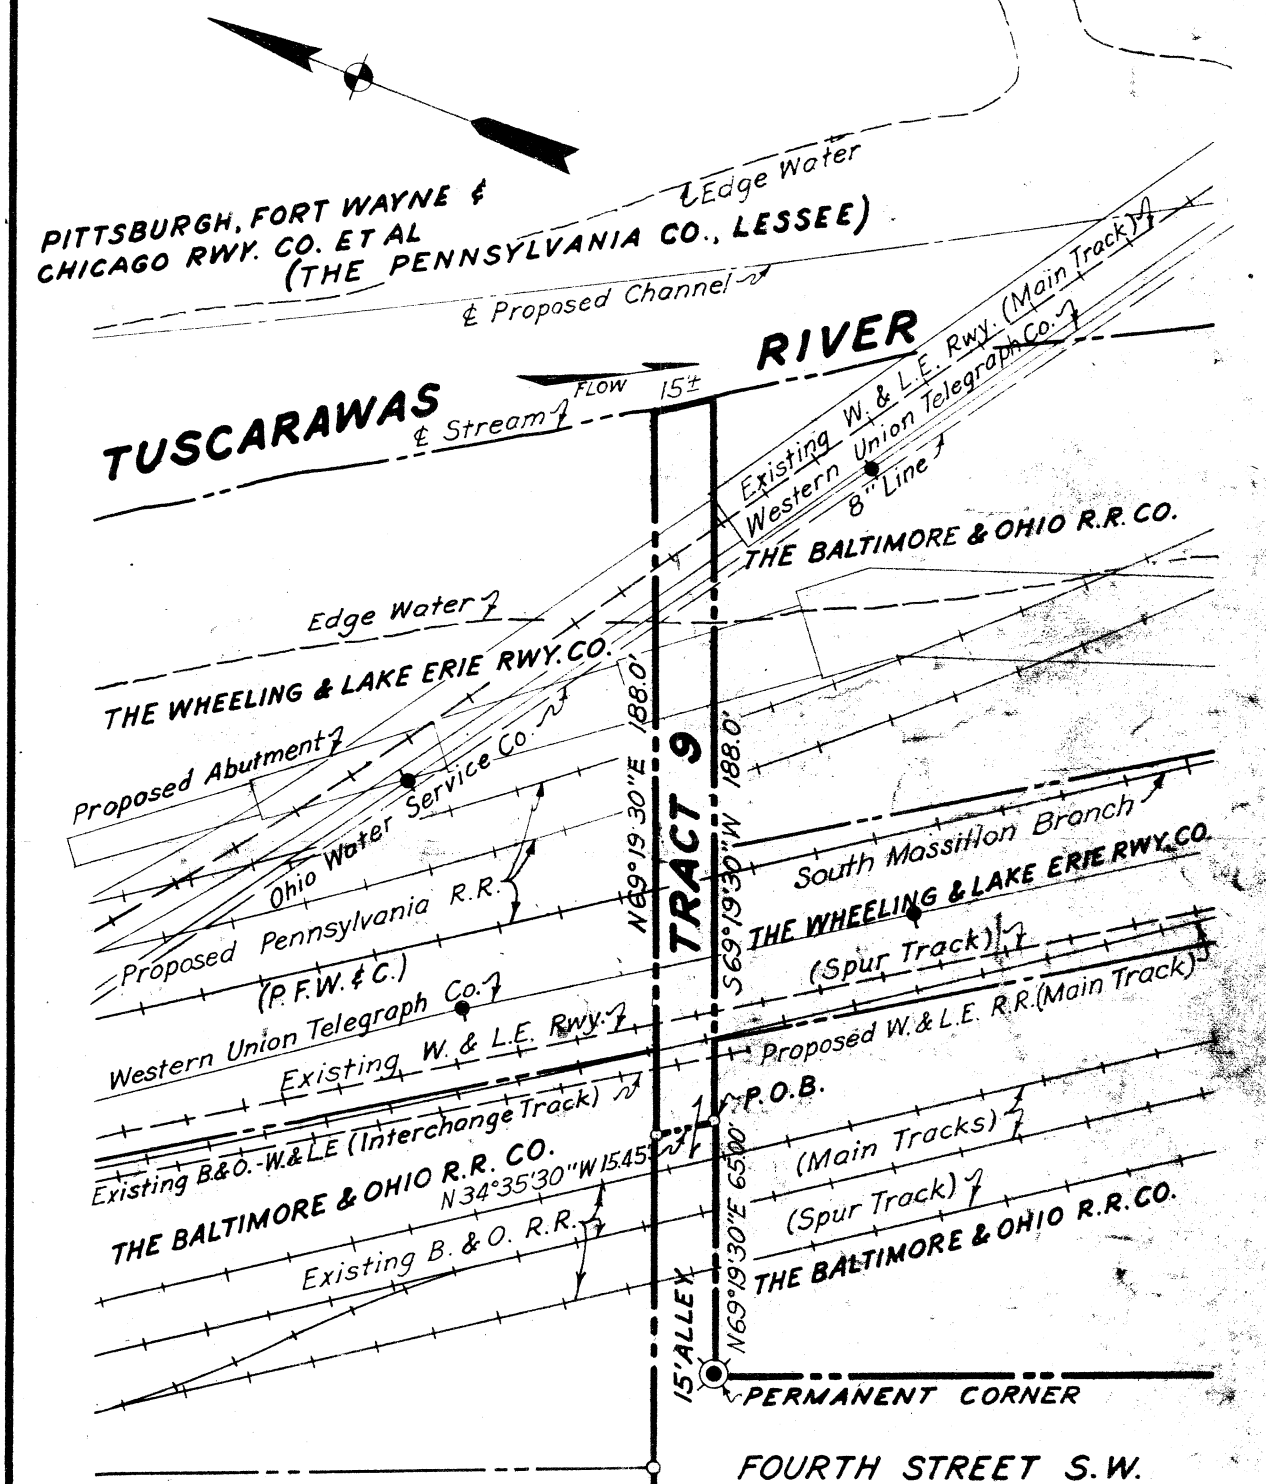

TOTAL AREA OF TRACT.....Indefinite.....ACRES
EASEMENT AREA.....0.065.....ACRES

**TUSCARAWAS RIVER
LOCAL PROTECTION PROJECT
MASSILLON, OHIO
CHANNEL EASEMENT
PARCEL NO. 151
PERRY TWP., STARK CO.
SCALE: 1" = 50'
U. S. ENGINEER OFFICE, HUNTINGTON, W. VA. OCT. 1948**