


2028

WAR DEPARTMENT

CORPS OF ENGINEERS, U. S. ARMY

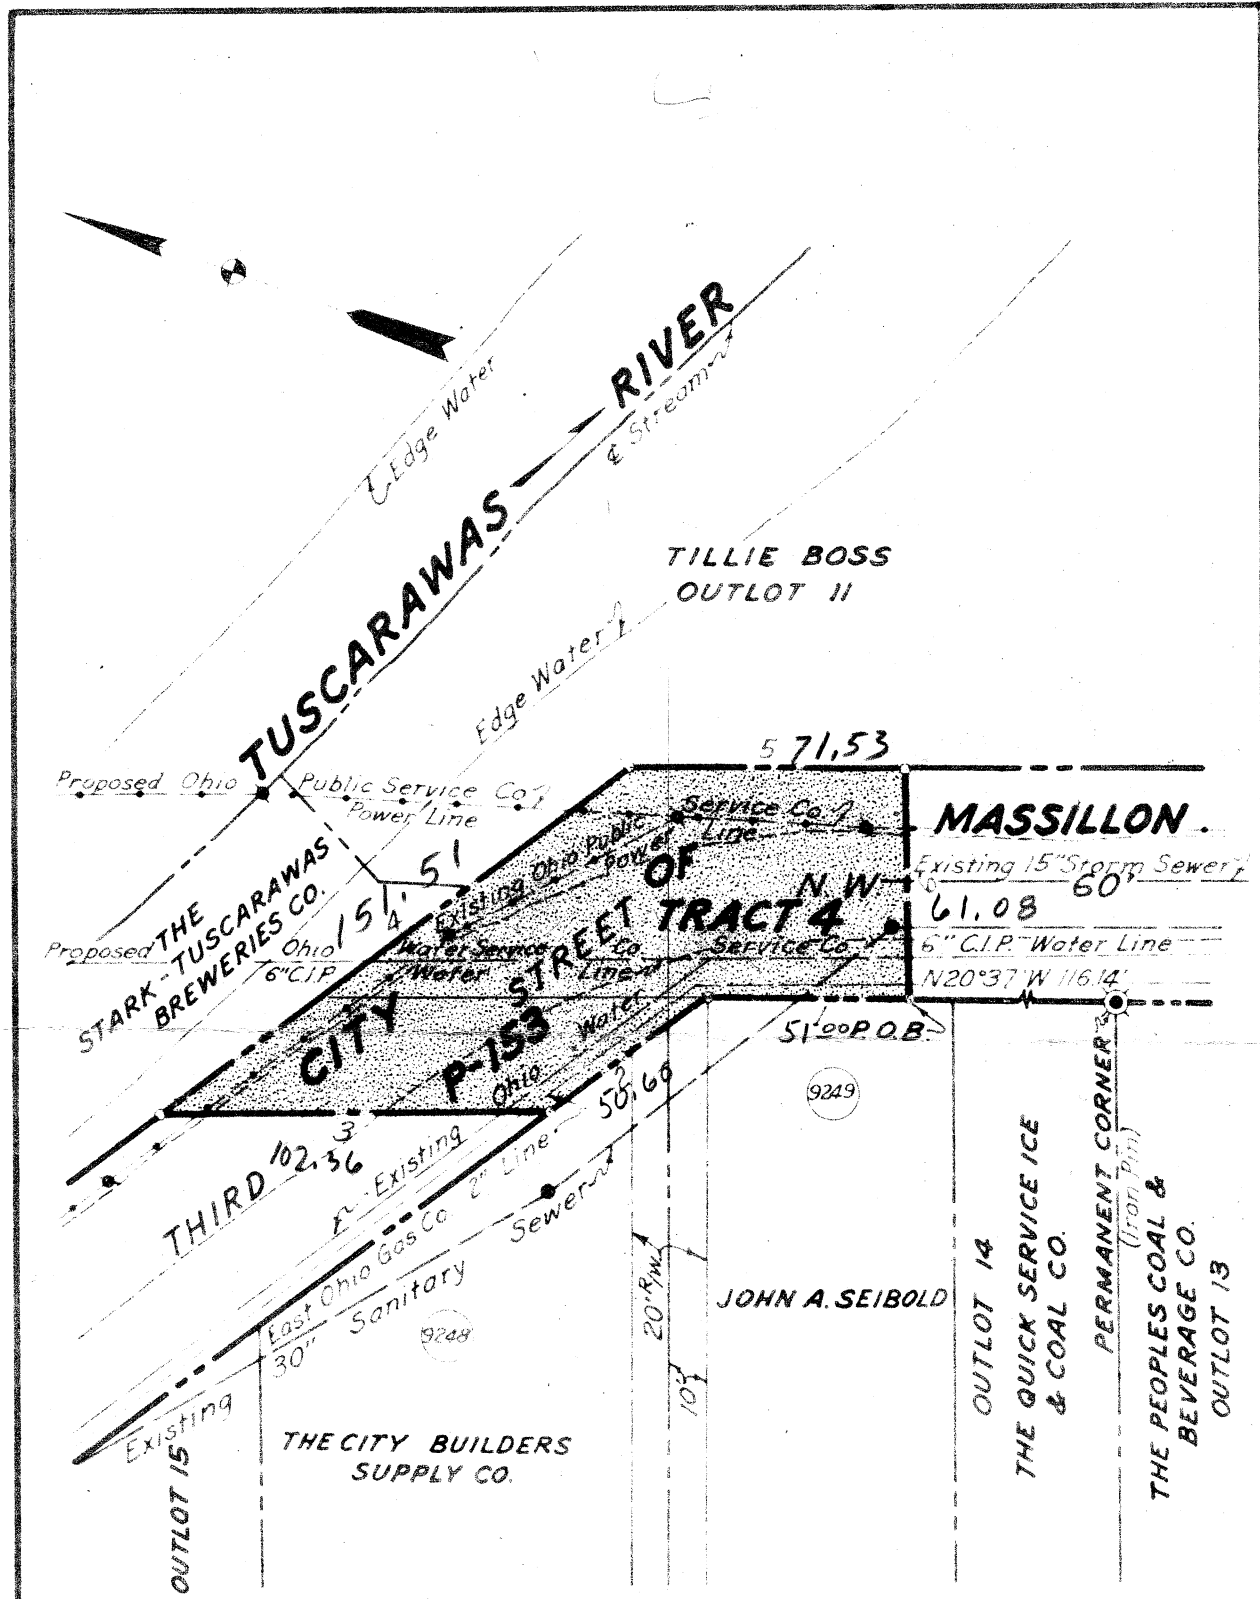

TOTAL AREA OF TRACT	Indefinite	ACRES
RIGHT OF ENTRY AREA	0.224	ACRES

BOUNDARY LINES		
COURSE NO.	BEARING ASTR.	DISTANCE FT.
1	N 20° 37' W	51.00
2	N 57° 03' 30" W	50.60
3	N 19° 59' W	102.36
4	S 57° 03' 30" E	151.51
5	S 20° 37' E	71.53
6	S 68° 46' 30" E	61.08

TUSCARAWAS RIVER
LOCAL PROTECTION PROJECT
MASSILLON, OHIO
RIGHT OF ENTRY
PARCEL NO. 153
PERRY TWP., STARK CO.
SCALE: 1"=50'
U. S. ENGINEER OFFICE, HUNTINGTON, W. VA. FEB. 1940