


WAR DEPARTMENT

TOTAL AREA OF TRACT *Indefinite* ACRES
 RIGHT OF ENTRY AREA *Tracts 1,2,3&4 1.351* ACRES

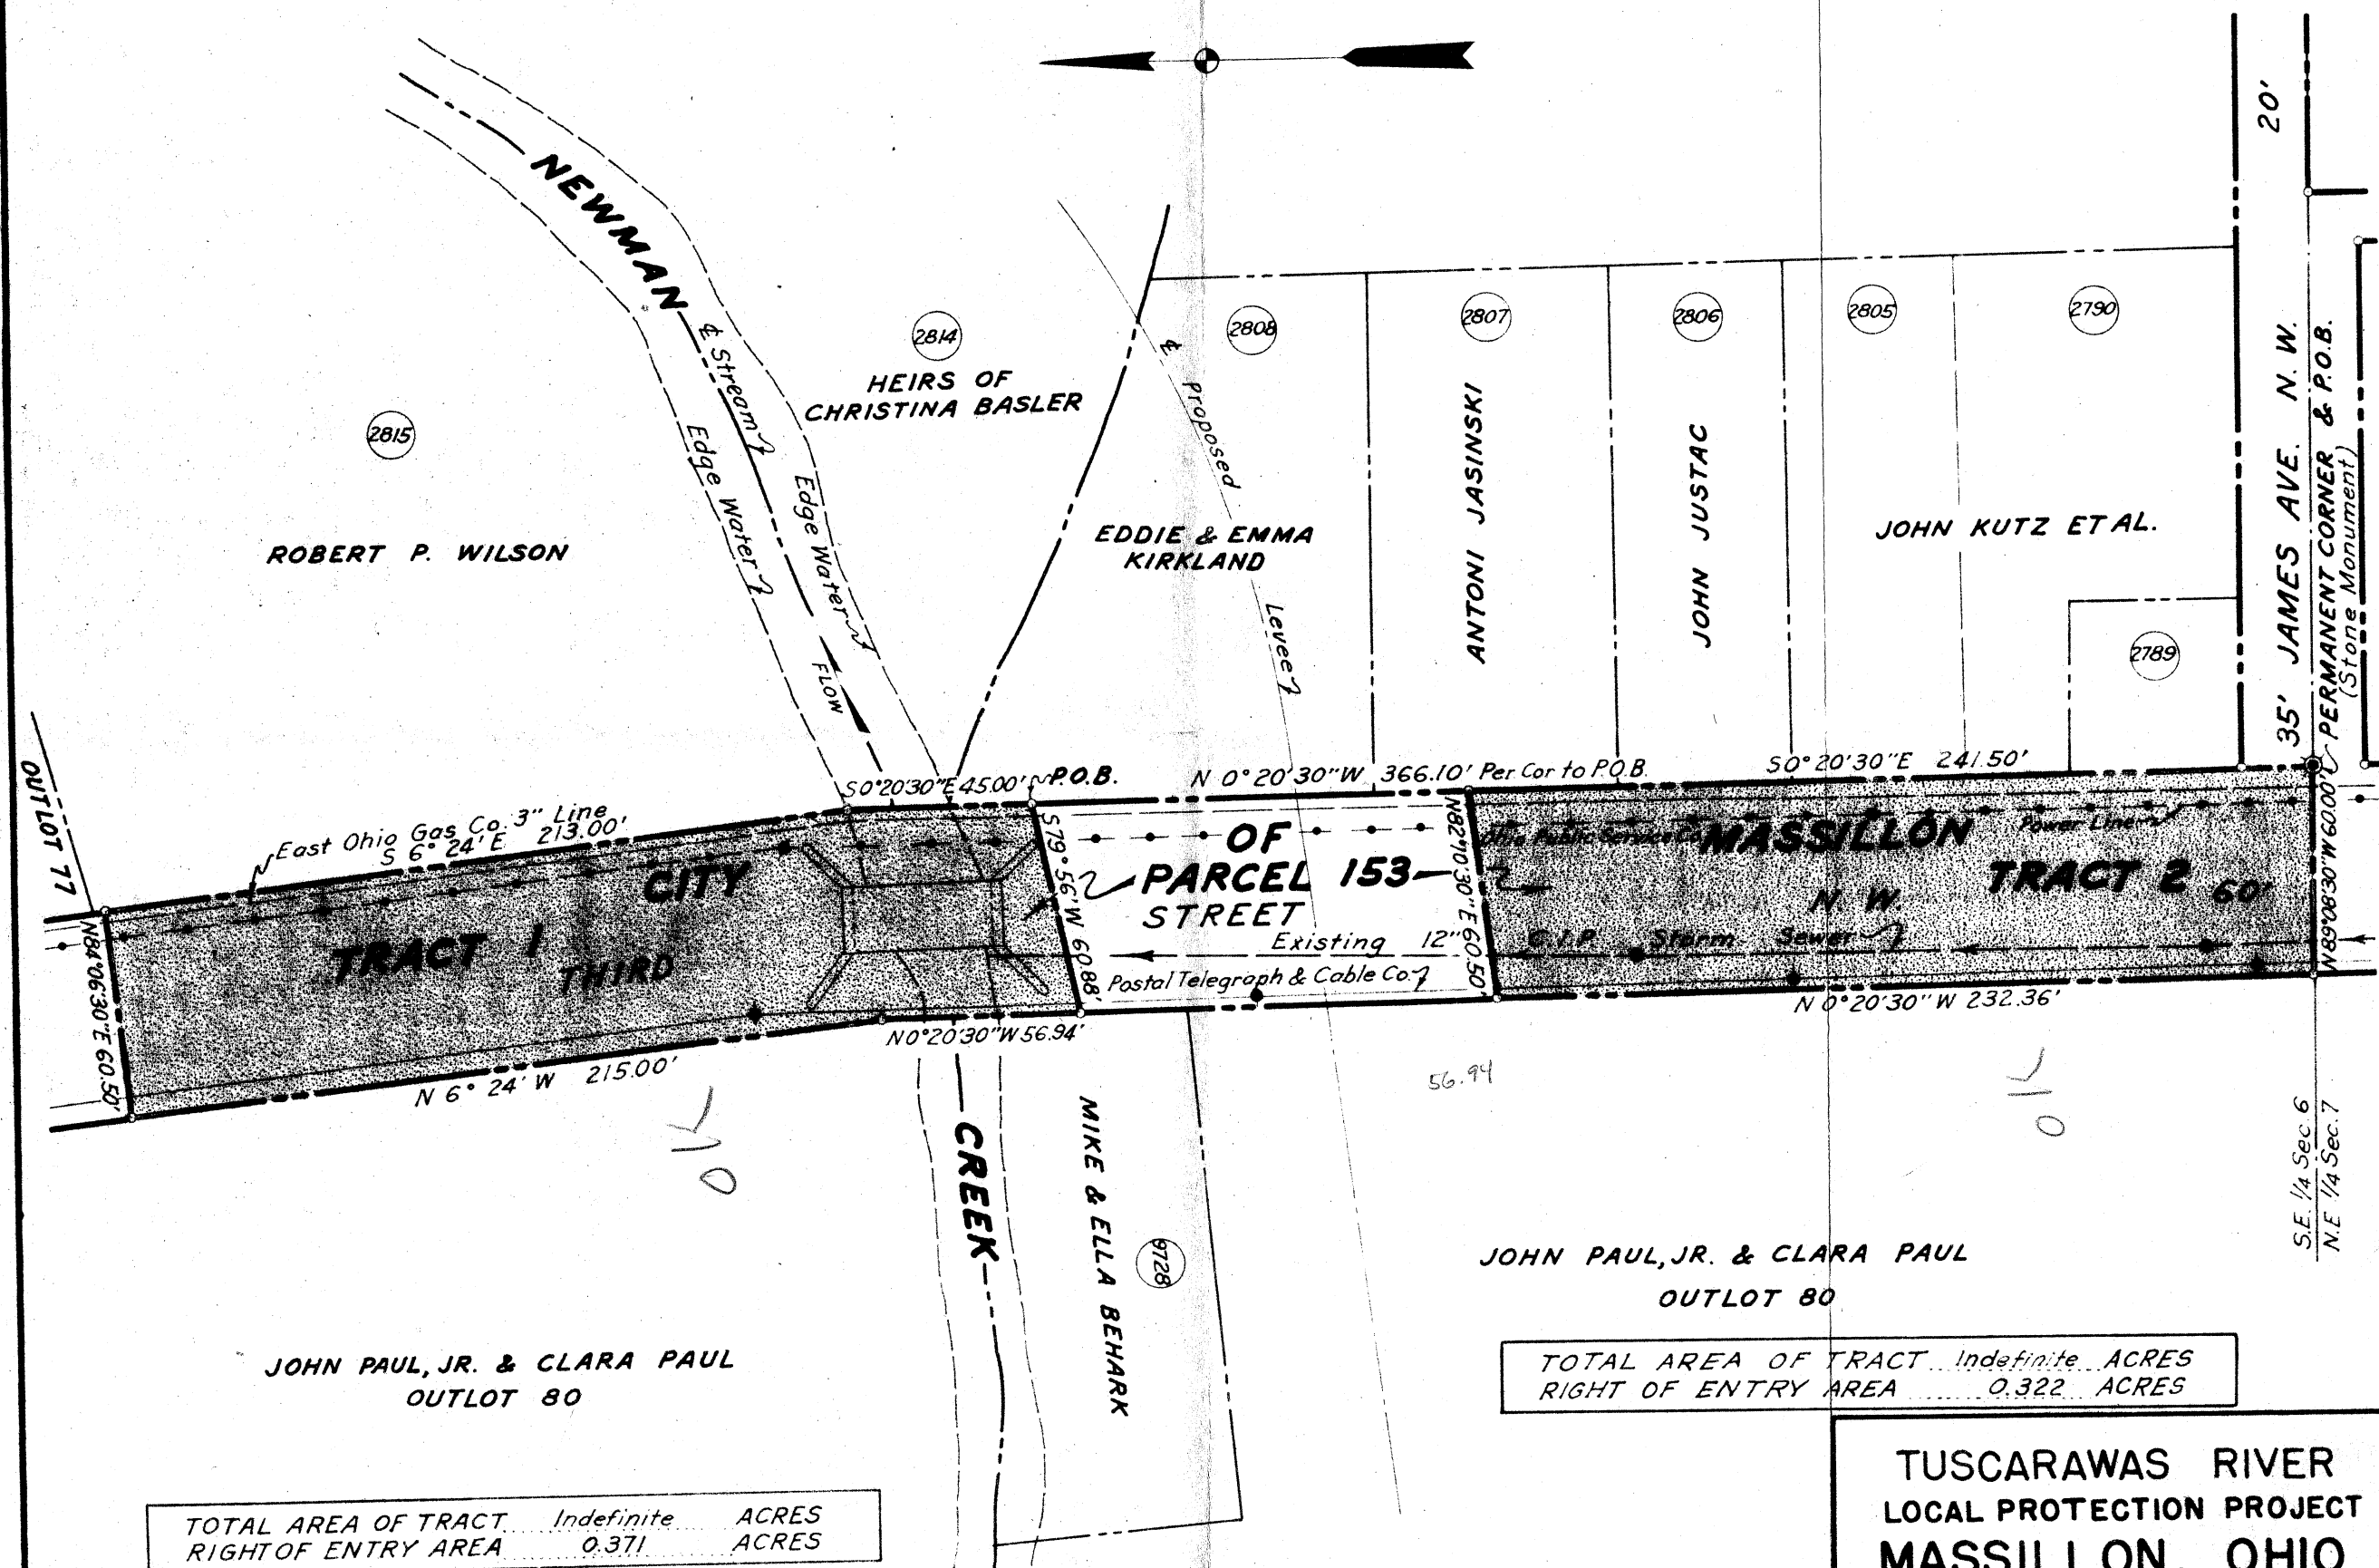

TOTAL AREA OF TRACT *Indefinite* ACRES
 RIGHT OF ENTRY AREA *0.371* ACRES

TOTAL AREA OF TRACT *Indefinite* ACRES
 RIGHT OF ENTRY AREA *0.322* ACRES

TUSCARAWAS RIVER
 LOCAL PROTECTION PROJECT
 MASSILLON, OHIO

RIGHT OF ENTRY
 PARCEL NO. 153
 PERRY TWP. STARK CO.

SCALE: 1"=50'

U.S. ENGINEER OFFICE, HUNTINGTON, W. VA. FEB. 1940

Sheet 1 of 3 Sheets