


WAR DEPARTMENT

CORPS OF ENGINEERS, U. S. ARMY

TOTAL AREA OF TRACT 3.05 ACRES
 TOTAL AREA TO BE ACQUIRED 2.95 ACRES

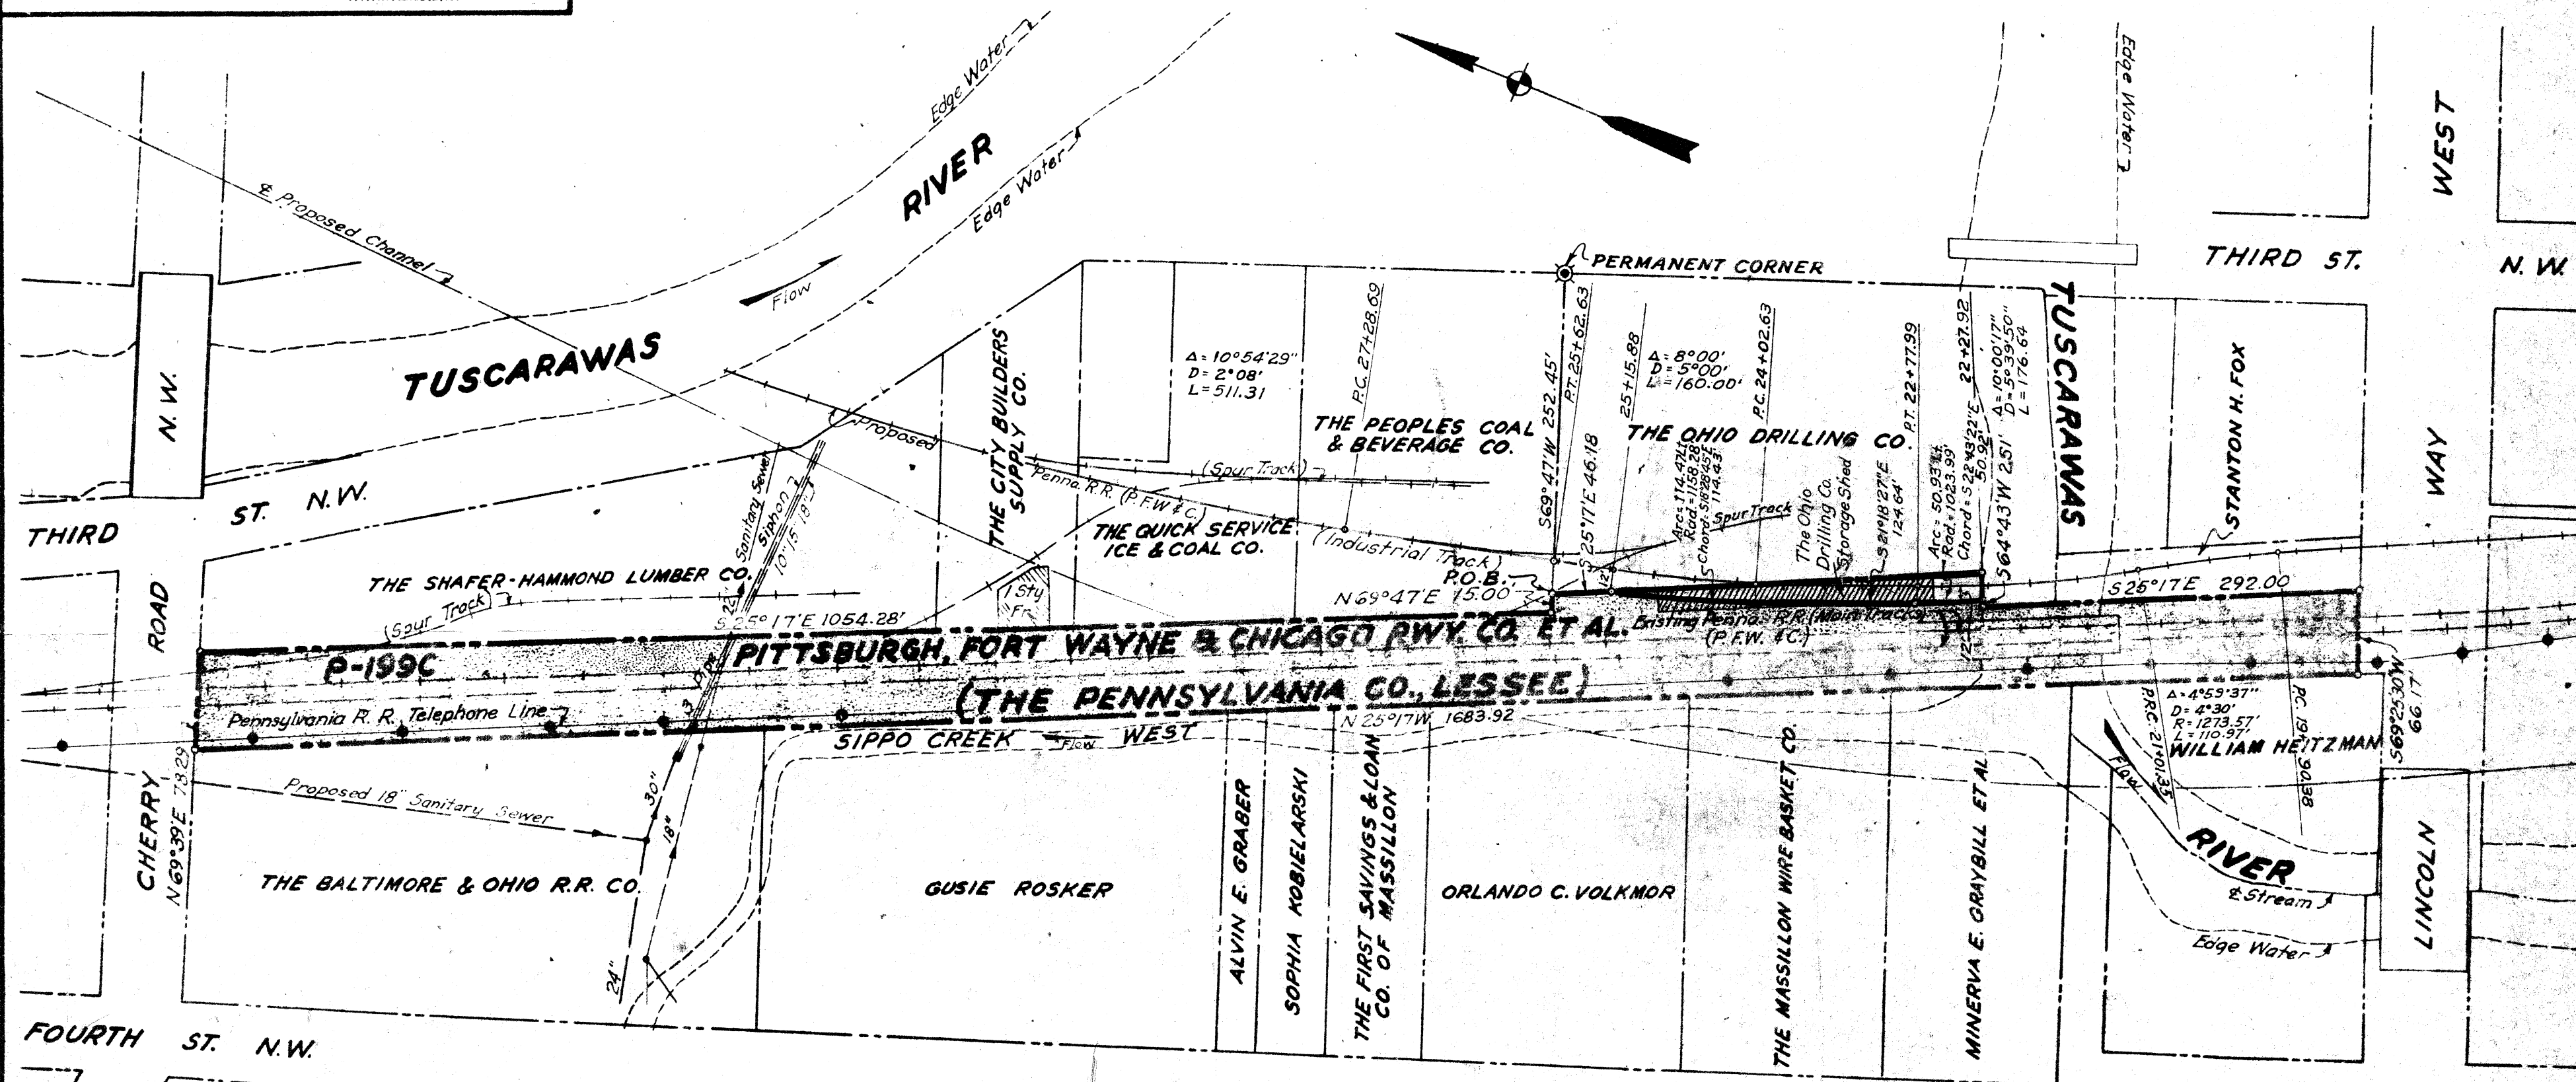

Note:

Parcel No. 199C comprises Railroad Parcels Nos. 13, 14, 15, 17, 21, and a part of Railroad Parcel No. 18 as shown on Map No. 62, Valuation Section I-Ohio, of the right of way of the Pittsburgh, Fort Wayne & Chicago Railway Co.

**TUSCARAWAS RIVER
 LOCAL PROTECTION PROJECT
 MASSILLON, OHIO**

CHANNEL LAND
PARCEL NO. 199C


PERRY TWP., STARK CO.

SCALE: 1"=100'

U. S. ENGINEER OFFICE, HUNTINGTON, W. VA. OCT., 1940

TOTAL AREA OF TRACT 3.05 ACRES
TOTAL AREA TO BE ACQUIRED 2.95 ACRES

2030

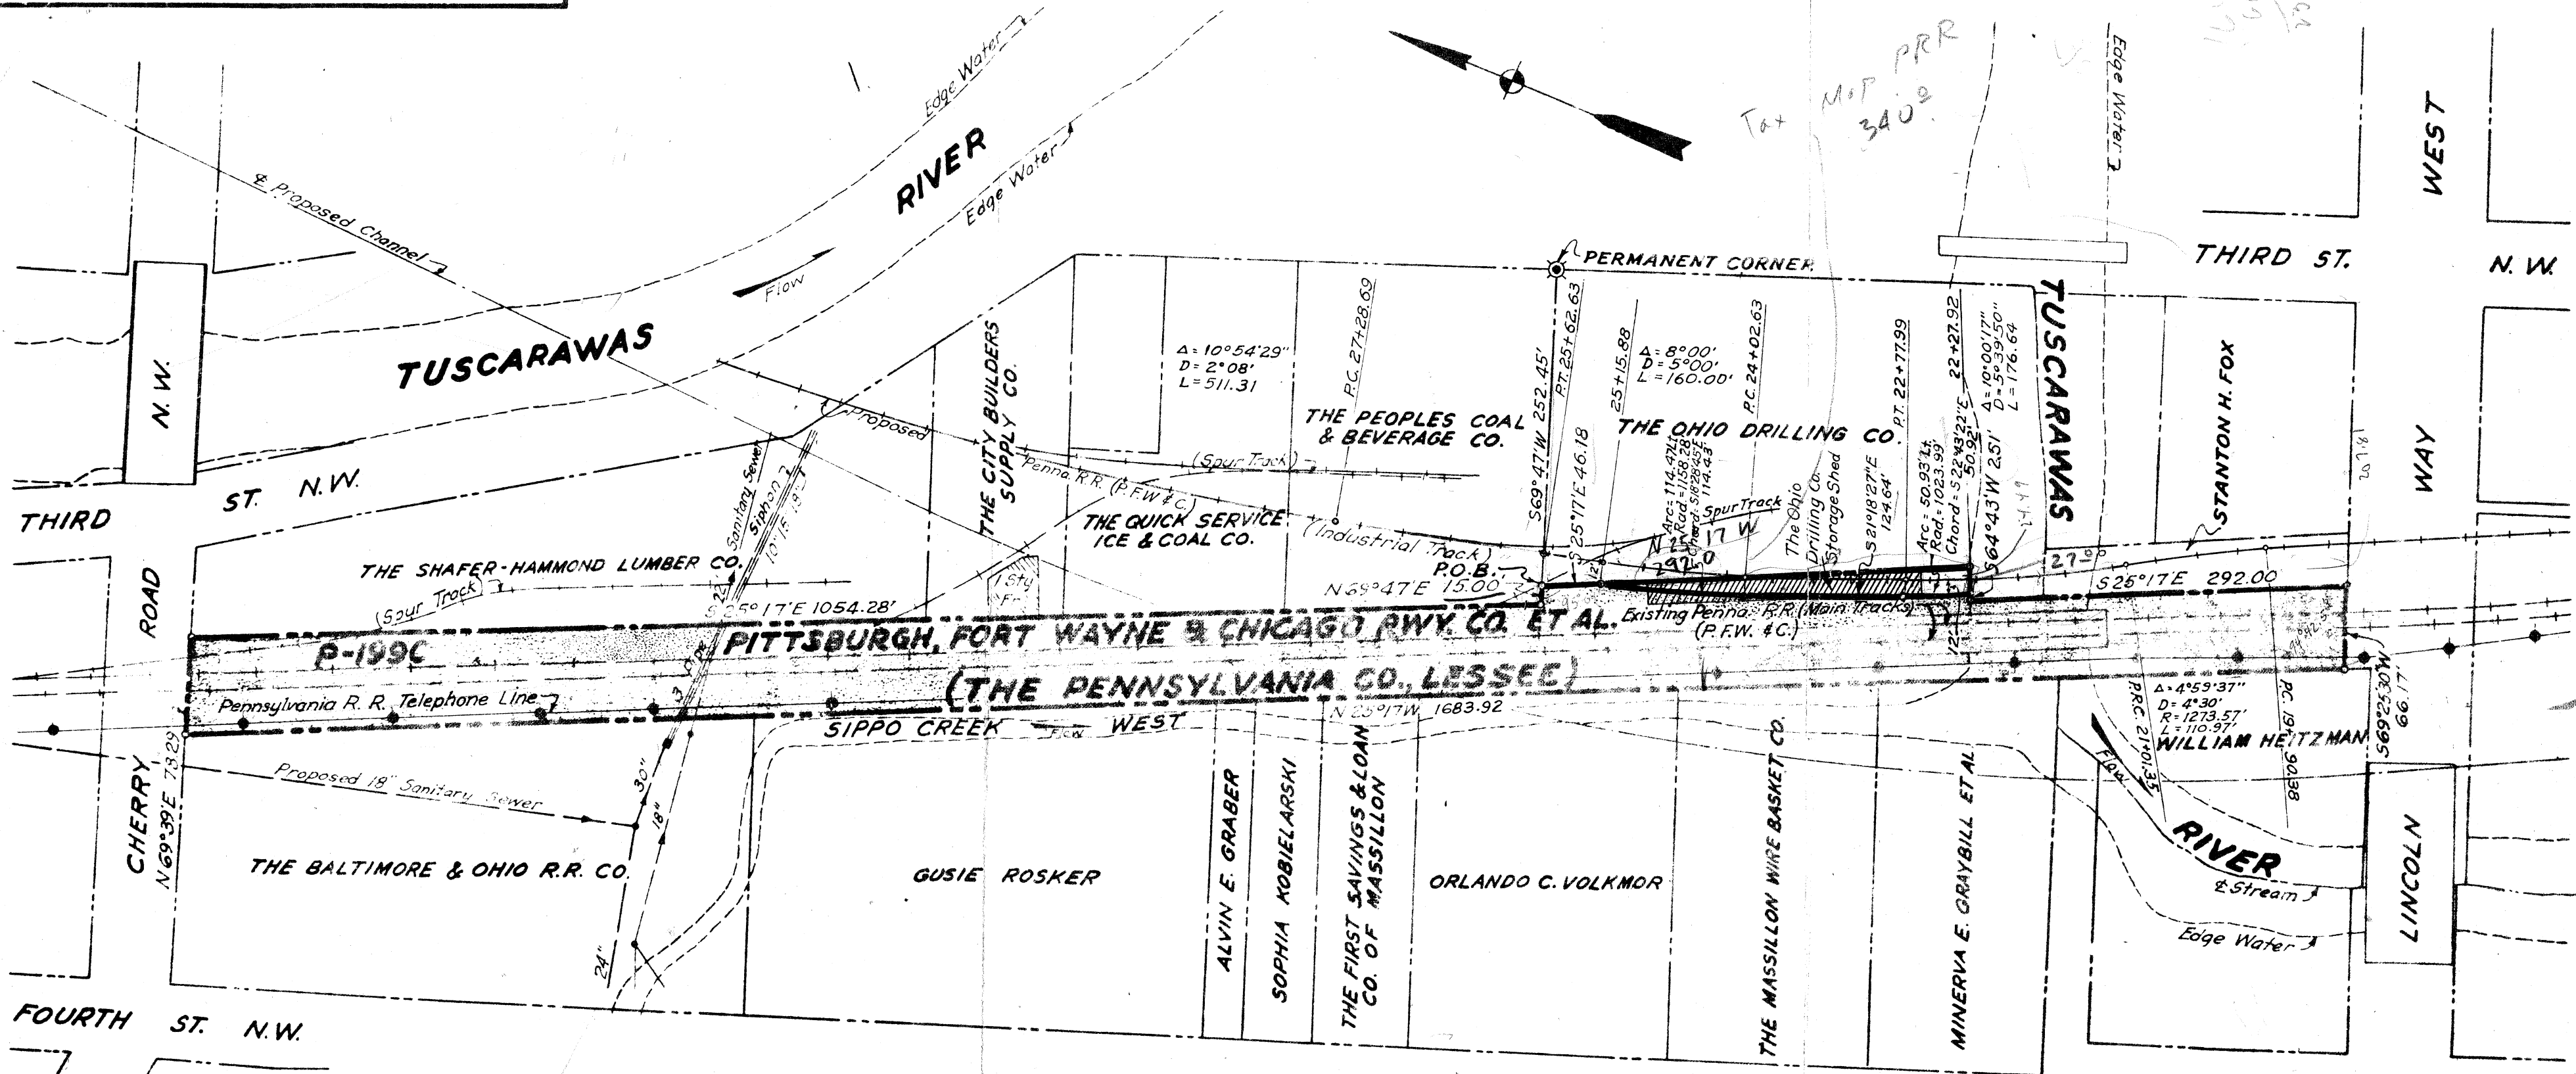

Note:
Parcel No. 199C comprises Railroad
Parcels Nos. 13, 14, 15, 17, 21, and a part of
Railroad Parcel No. 18 as shown on Map
No. 62, Valuation Section I-Ohio, of the right
of way of the Pittsburgh, Fort Wayne &
Chicago Railway Co.

**TUSCARAWAS RIVER
LOCAL PROTECTION PROJECT
MASSILLON, OHIO**
CHANNEL LAND
PARCEL NO. 199C
PERRY TWP., STARK CO.
SCALE: 1"=100'
U. S. ENGINEER OFFICE, HUNTINGTON, W. VA. OCT. 1940

Incl 2