


WAR DEPARTMENT

TOTAL AREA OF TRACT	Unknown	ACRES
CHANNEL LAND (FEE)	(TR. A) 1.72	ACRES
CHANNEL EASEMENT	(TR. B) 0.06	ACRES
TOTAL AREA TO BE ACQUIRED	1.78	ACRES

fee easement

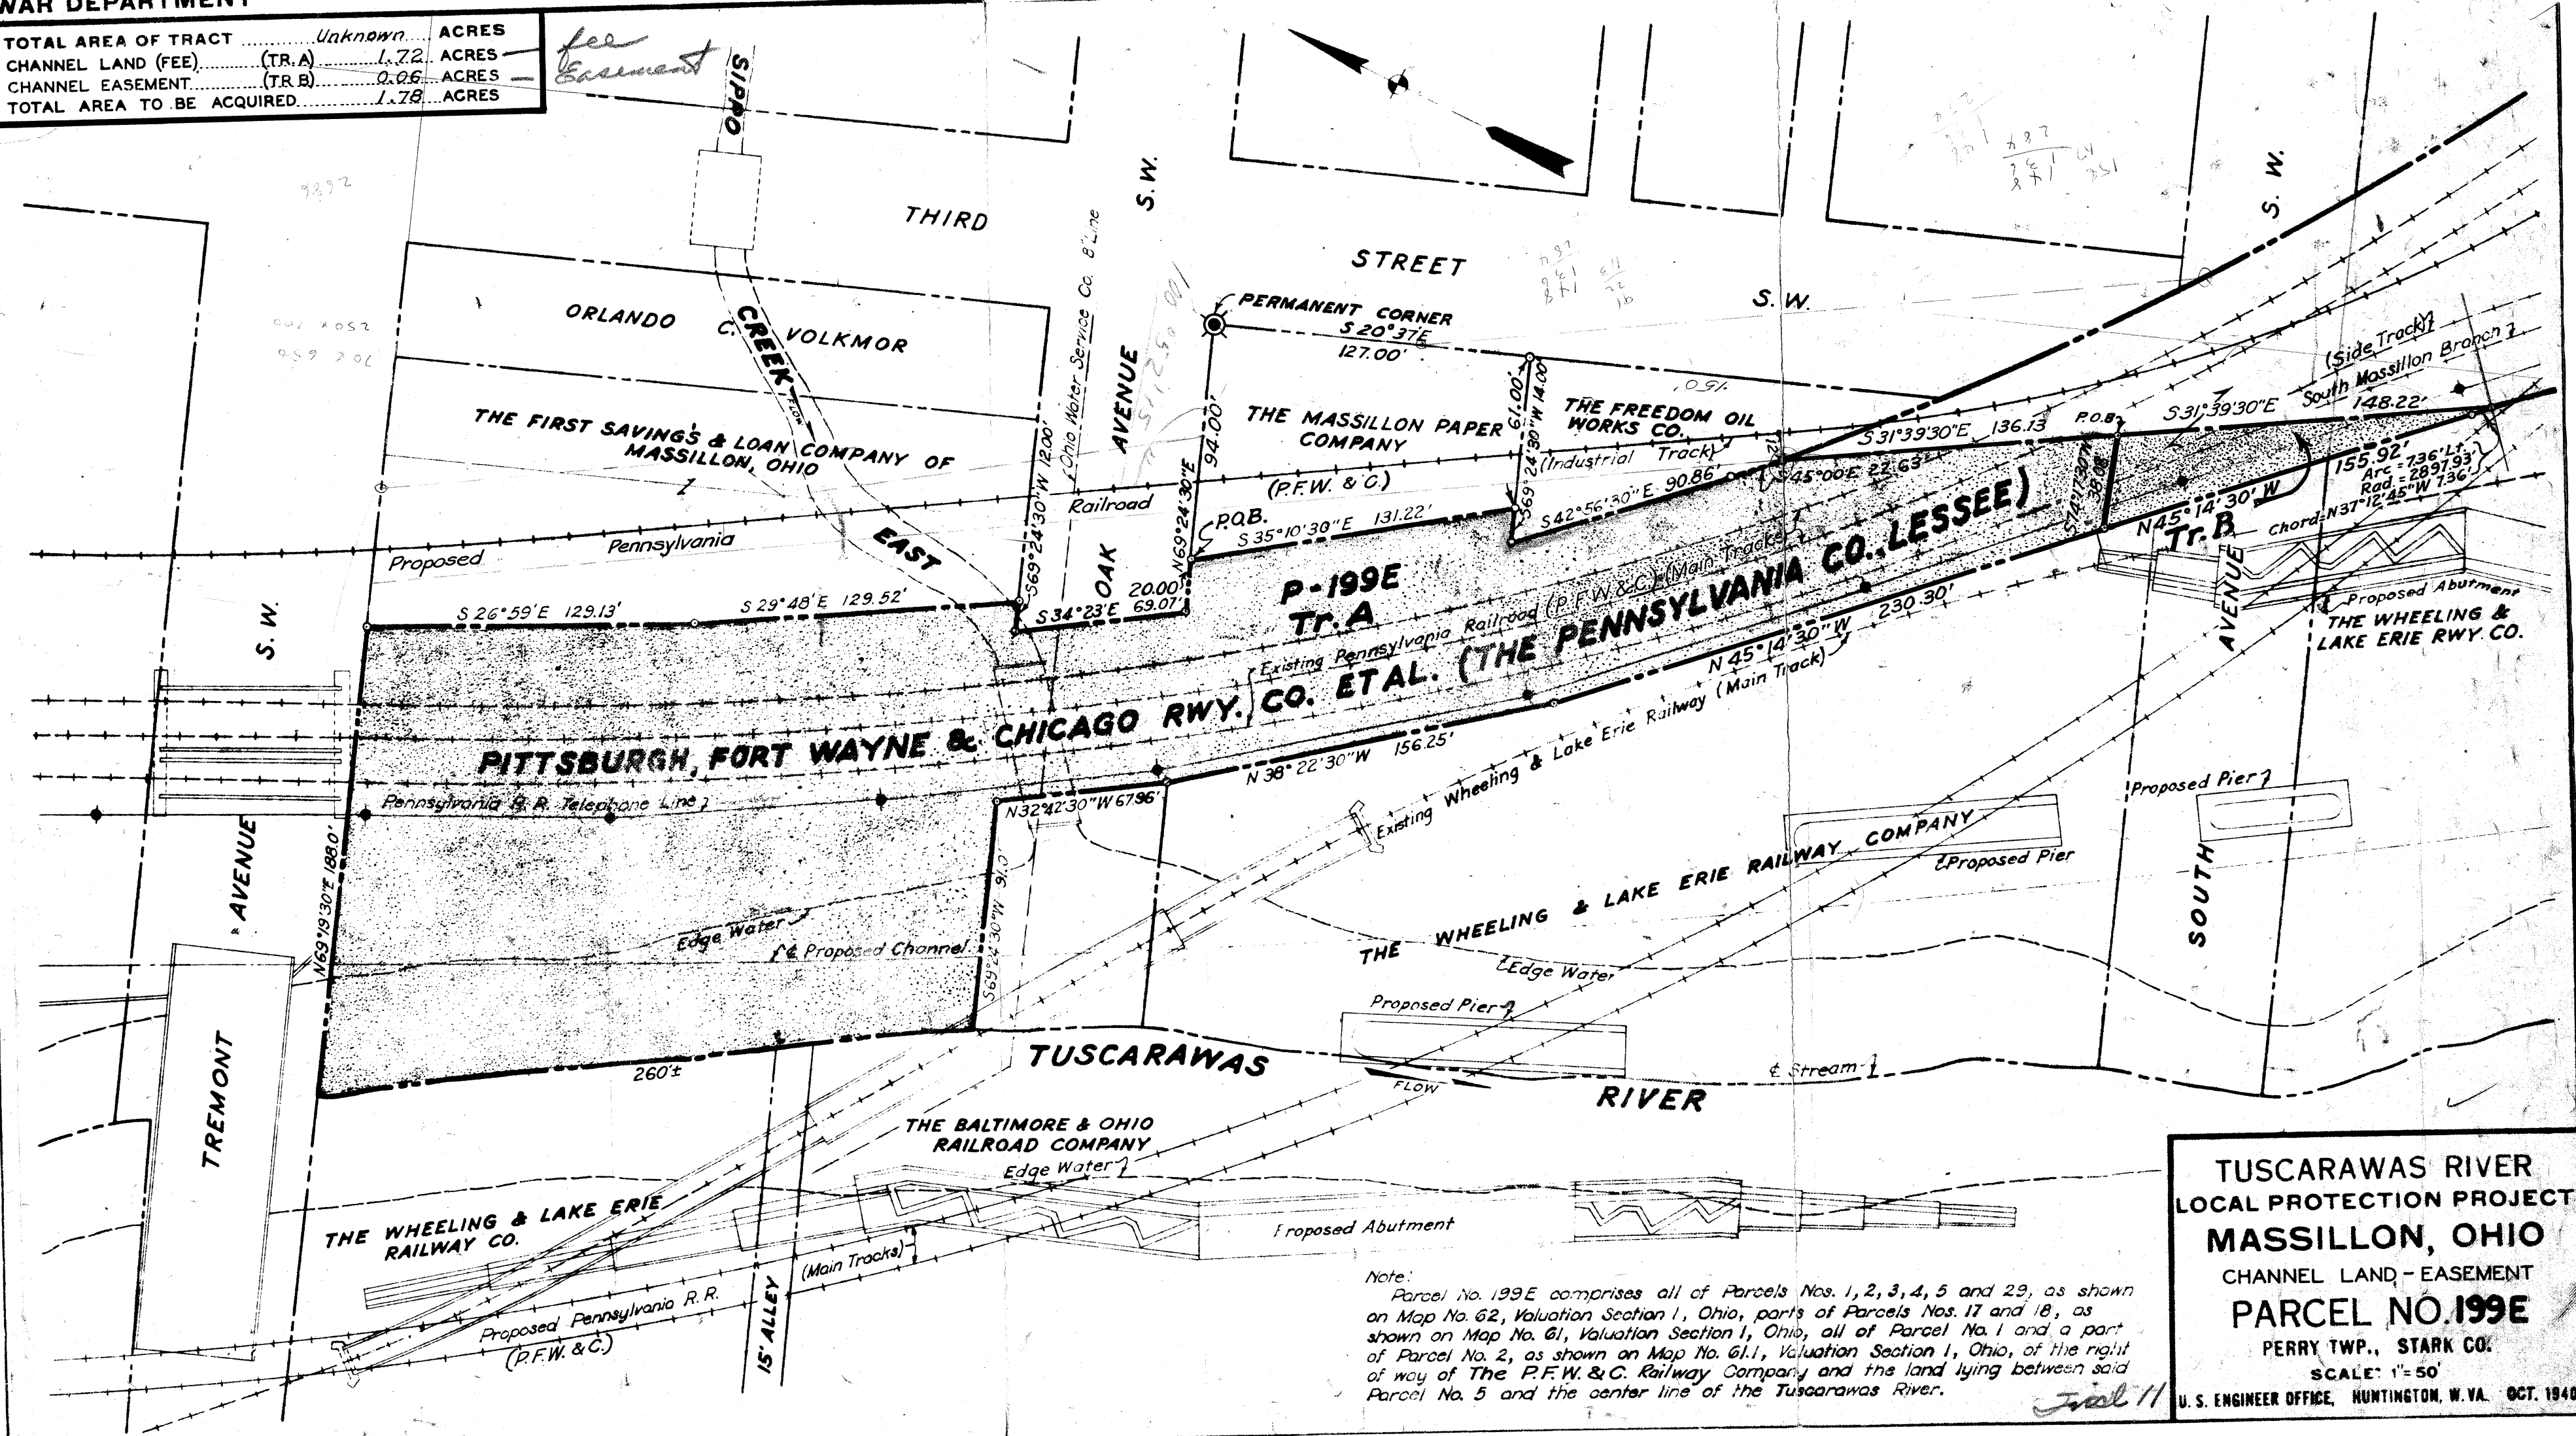

TUSCARAWAS RIVER
LOCAL PROTECTION PROJECT
MASSILLON, OHIO
 CHANNEL LAND - EASEMENT
PARCEL NO. 199E
 PERRY TWP., STARK CO.
 SCALE: 1" = 50'
 U. S. ENGINEER OFFICE, HUNTINGTON, W. VA. OCT. 1940

Note:
 Parcel No. 199E comprises all of Parcels Nos. 1, 2, 3, 4, 5 and 29, as shown on Map No. 62, Valuation Section 1, Ohio, parts of Parcels Nos. 17 and 18, as shown on Map No. 61, Valuation Section 1, Ohio, all of Parcel No. 1 and a part of Parcel No. 2, as shown on Map No. 61.1, Valuation Section 1, Ohio, of the right of way of The P.F.W. & C. Railway Company and the land lying between said Parcel No. 5 and the center line of the Tuscarawas River.