


2032

WAR DEPARTMENT

CORPS OF ENGINEERS, U. S. ARMY

TOTAL AREA OF TRACT 2.64 ACRES
 TOTAL AREA TO BE ACQUIRED 2.64 ACRES

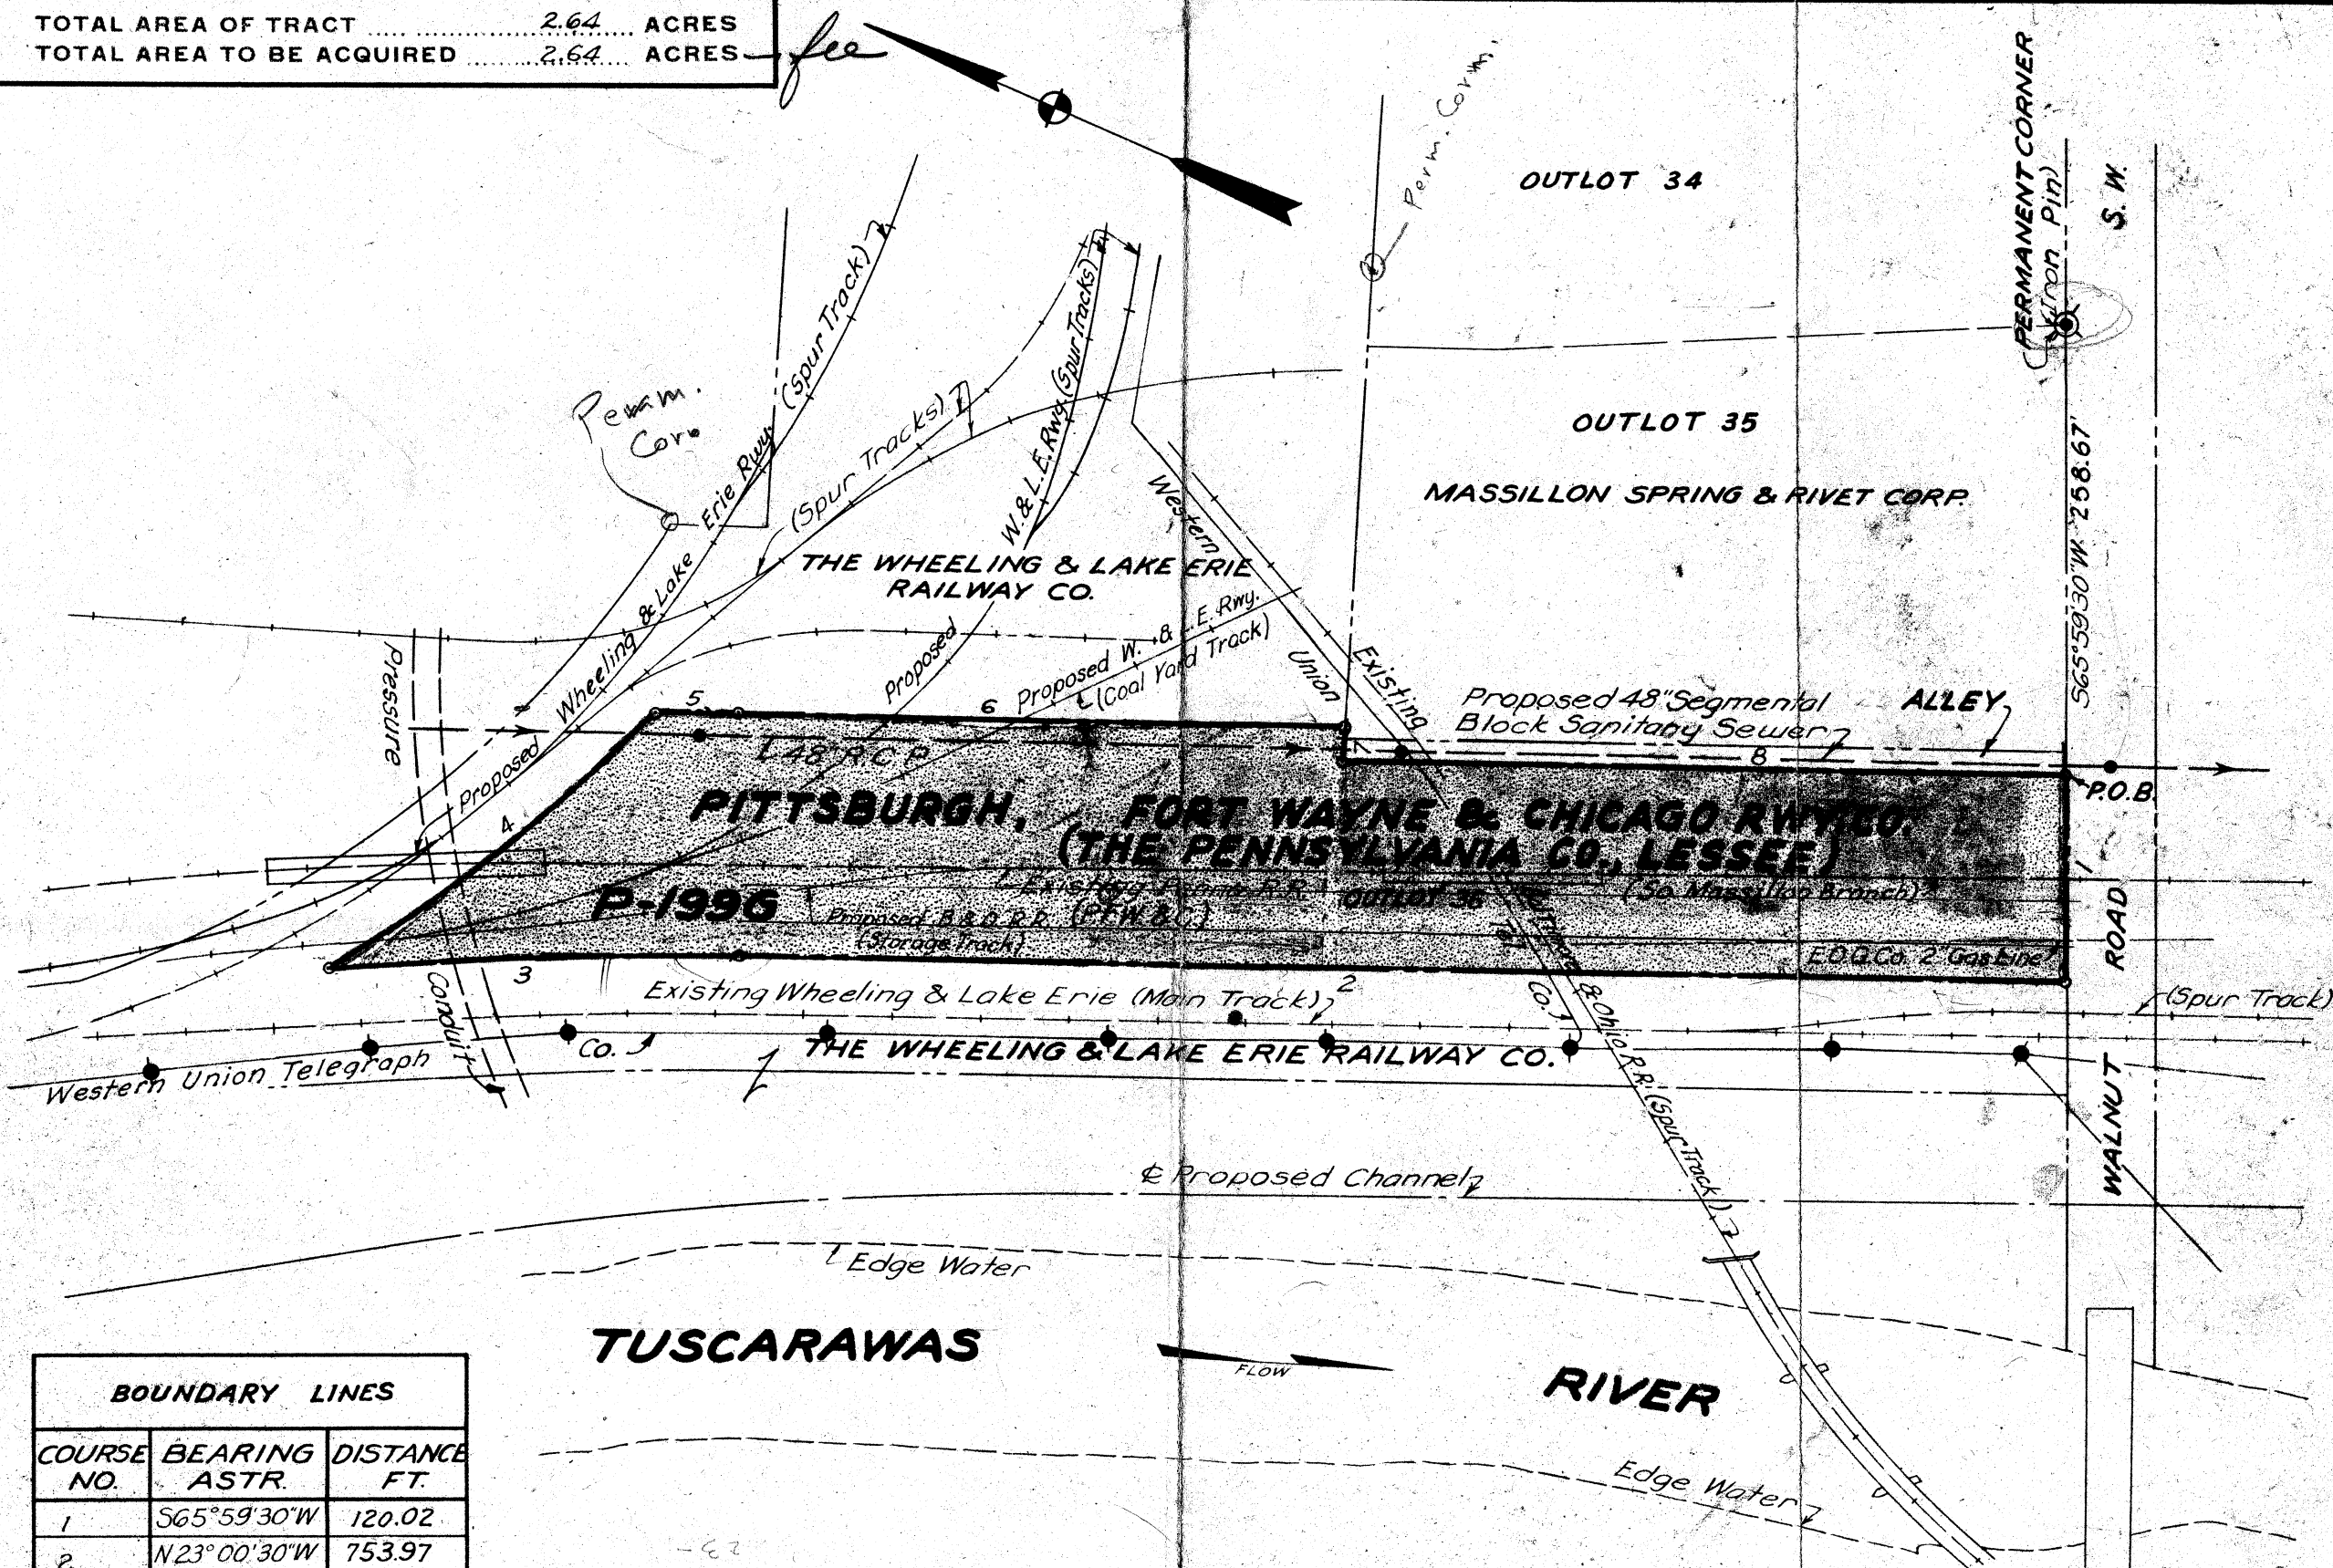

BOUNDARY LINES

COURSE NO.	BEARING ASTR.	DISTANCE FT.
1	S65°59'30"W	120.02
2	N23°00'30"W	753.97
3 Arc	Rad 2897.93	Left 219.12
Chord	N25°10'23"W	219.07
4 Arc	Rad. 662.27	Left 221.53
Chord	S65°05'28"E	220.50
5 Arc	Rad. 3037.93	Right 55.26
Chord	S23°31'02"E	55.26
6	S23°00'30"E	345.33
7	S69°11' W	20.03
8	S23°00'30"E	407.30

TUSCARAWAS

RIVER

FLOW

Note:

Parcel No. 1996 comprises all of Railroad Parcels Nos. 4 and 5 as shown on Map No. 61.1 Valuation Sec. 1 Ohio of the right of way of the PFW & C. Rwy. Co.

TUSCARAWAS RIVER
 LOCAL PROTECTION PROJECT
 MASSILLON, OHIO

CHANNEL LAND

PARCEL NO. 1996

PERRY TWP., STARK CO.

SCALE: 1"=100'

U. S. ENGINEER OFFICE, HUNTINGTON, W. VA., OCT. 1940

Incl 70 align