


6602

WAR DEPARTMENT

CORPS OF ENGINEERS, U. S. ARMY

TOTAL AREA OF TRACT 0.047 ACRES
TOTAL AREA TO BE ACQUIRED 0.009 ACRES

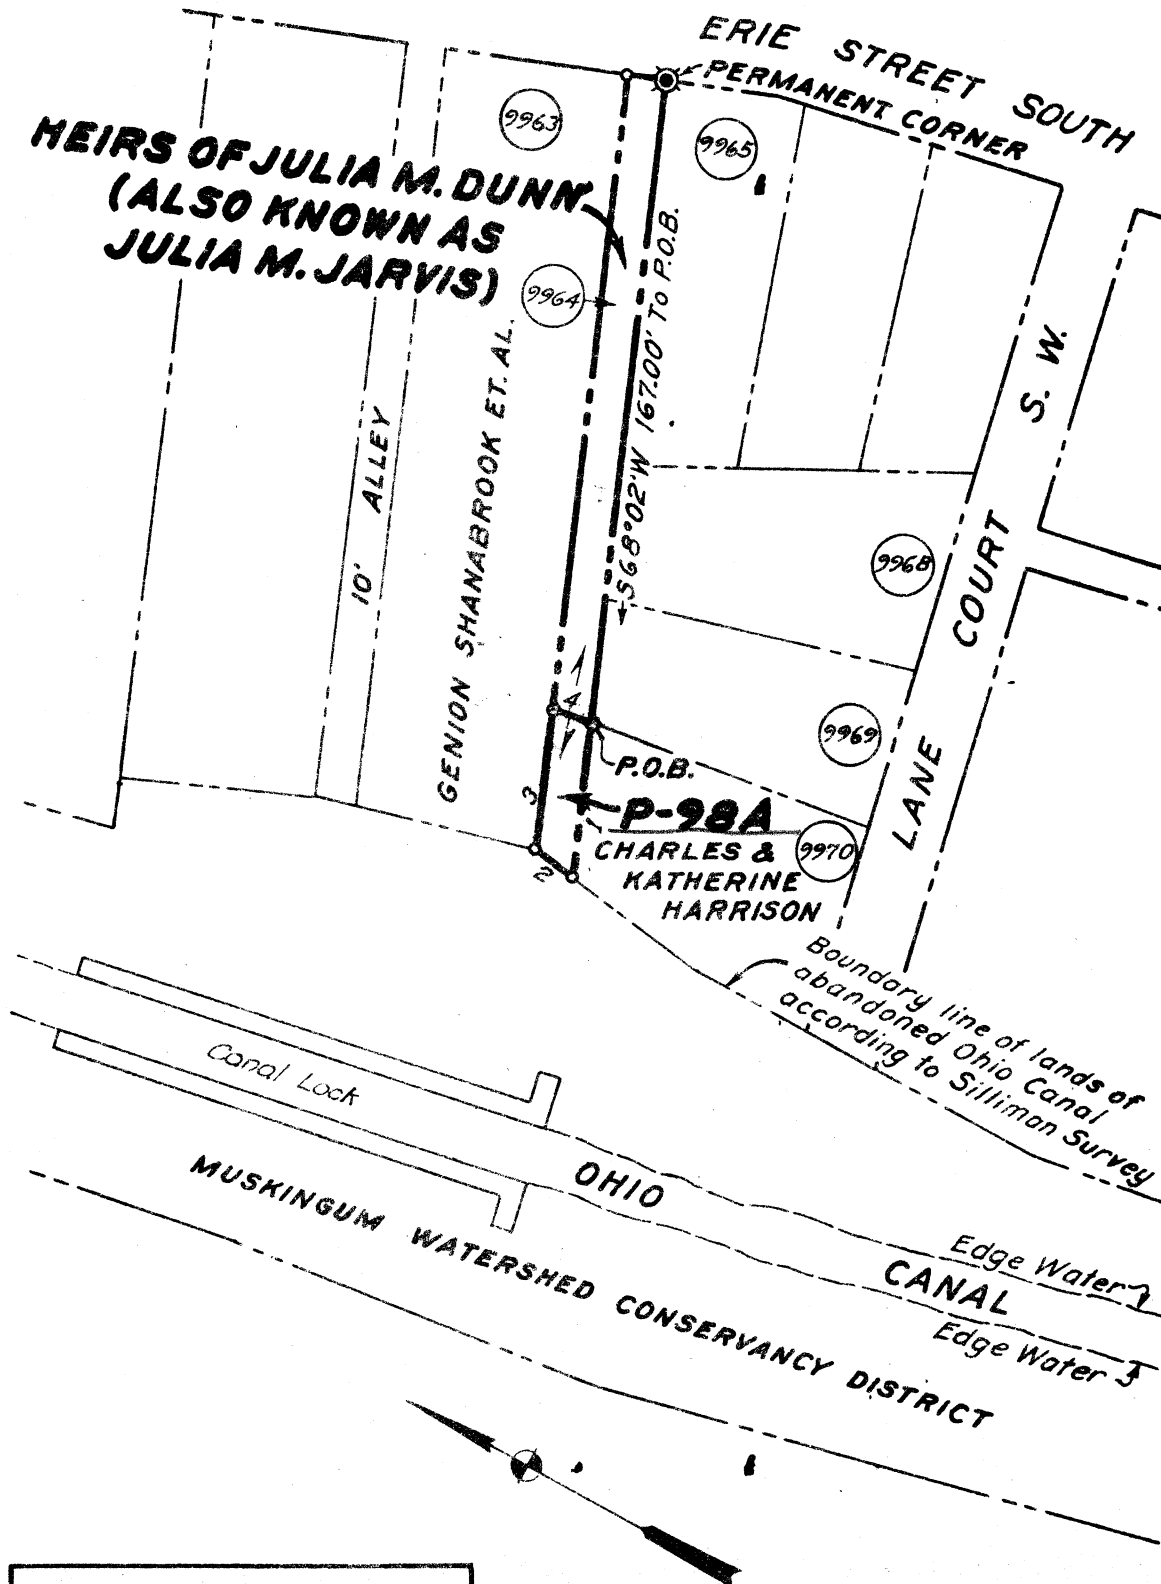

BOUNDARY LINES

COURSE NO.	BEARING ASTR.	DISTANCE FT.
1	S68°02'W	40.90
2	N 2°23'E	10.98
3	N68°02'E	38.76
4	S 8°31'E	10.28

Proposed Channel

TUSCARAWAS RIVER
LOCAL PROTECTION PROJECT
MASSILLON, OHIO

CHANNEL LAND
PARCEL NO. 98A

PERRY TWP., STARK CO.

SCALE: 1"=50'

U. S. ENGINEER OFFICE, HUNTINGTON, W. VA. OCT. 1940