


2100

WAR DEPARTMENT

CORPS OF ENGINEERS, U. S. ARMY

TOTAL AREA OF TRACT 0.221 ACRES
TOTAL AREA TO BE ACQUIRED 0.044 ACRES

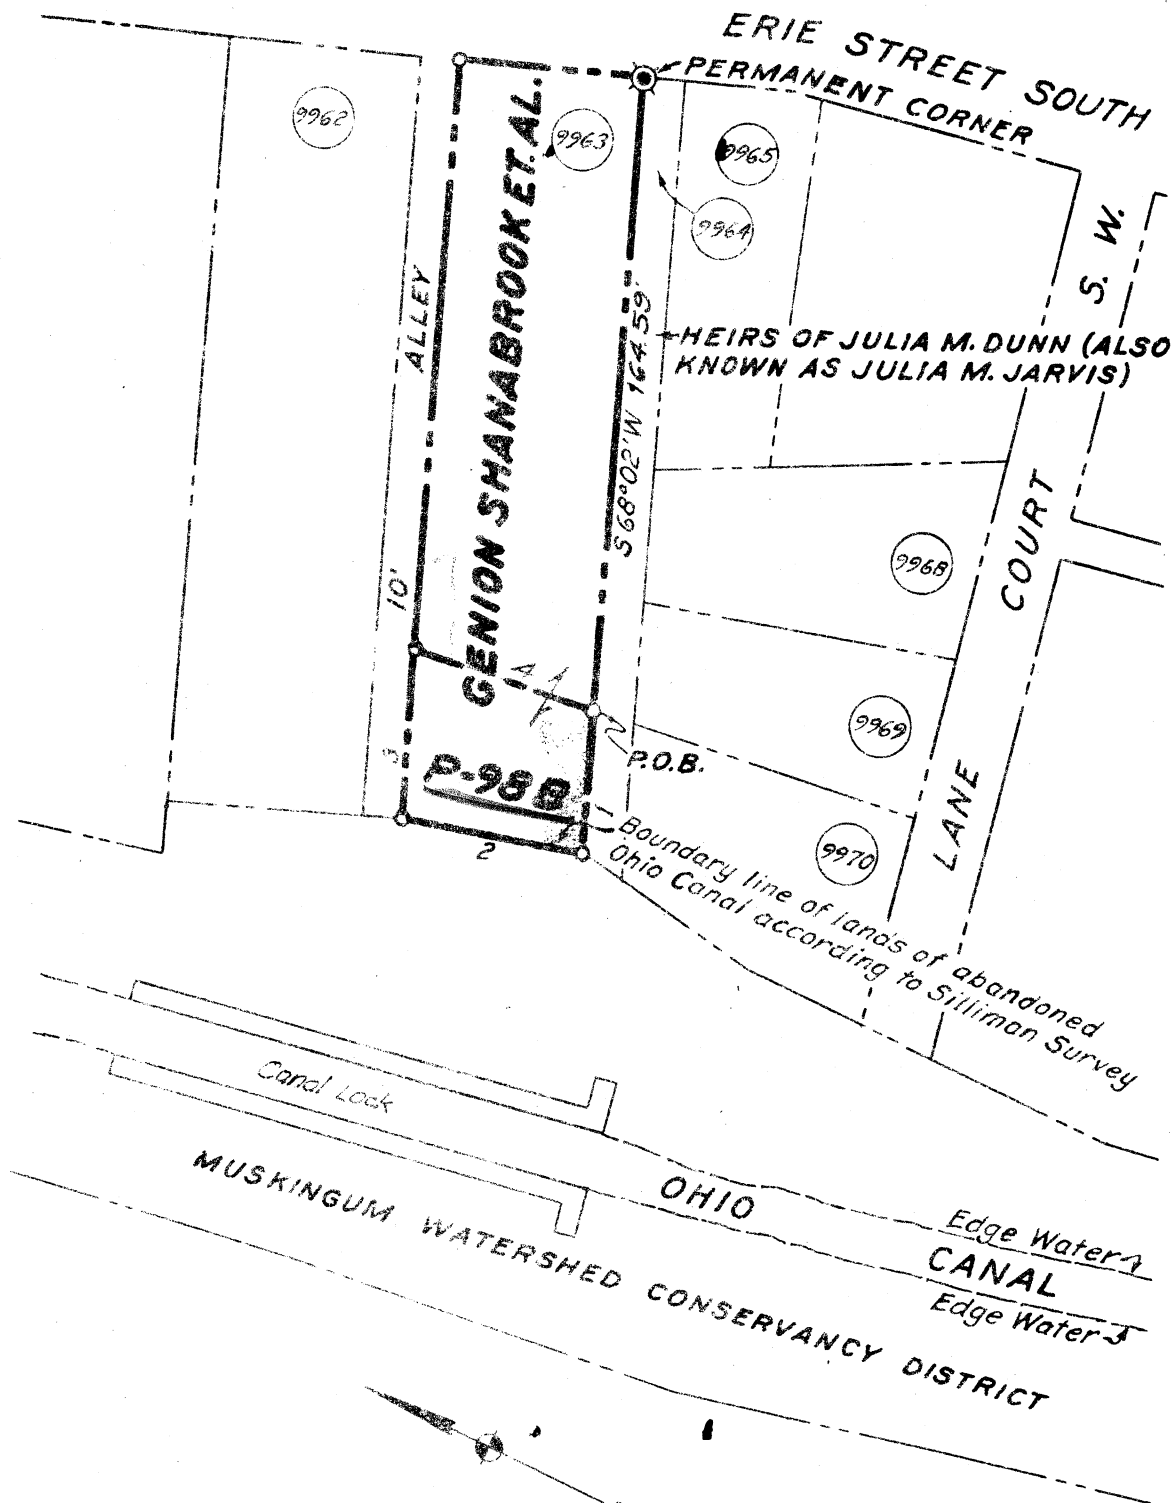

BOUNDARY LINES

COURSE NO.	BEARING ASTR.	DISTANCE FT.
1	S 68°02'W	38.76
2	N 1/4°22'30"W	47.92
3	N 68°02'E	43.79
4	S 8°31'E	48.84

TUSCARAWAS RIVER
LOCAL PROTECTION PROJECT
MASSILLON, OHIO
CHANNEL LAND
PARCEL NO.98B

PERRY TWP., STARK CO.

SCALE: 1"=50'

U. S. ENGINEER OFFICE, HUNTINGTON, W. VA. OCT. 1940

Proposed Channel